


- LEGEND**
- ➔ FRESH AIR FLOW
 - ➔ EXHAUST AIR FLOW
 - + FIRST AID
 - TELEPHONE
 - PLC CONTROL
 - WATER LINE
 - SAND LINE
 - ELECTRIC LINE
 - TELEPHONE LINE
 - TAILINGS POND
 - PRIMARY ESCAPE
 - ALTERNATE ESCAPE

AIRFLOW READINGS

- 340,631 CFM AT PORTAL NO. 4
- 10,572 CFM AT PORTAL NO. 3
- 25,569 CFM AT PORTAL NO. 1
- 225,995 CFM AT 22SW INTAKE
- 119,500 CFM AT EXHAUST RAISE

NOTE:
ALL FANS ARE CONTROLLED
BY PLC CONTROLS

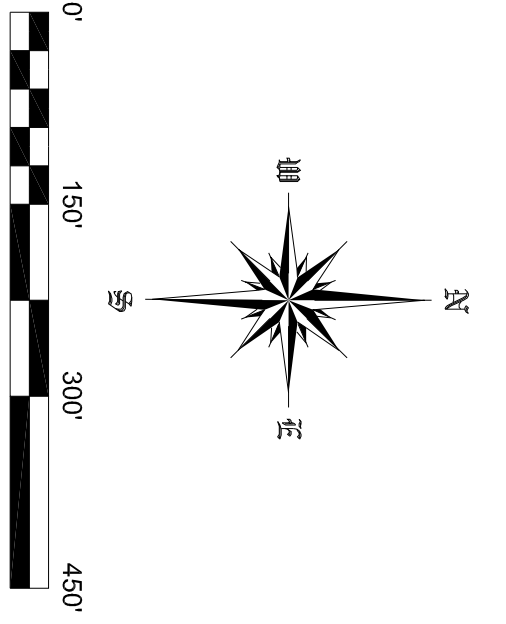

SCENIC EASEMENT
PARCEL NO. 118

S.T.H. NO. 35

APPROXIMATE LOCATION
OF SCENIC EASEMENT

SHEET NO.
F-1

PROJECT NO.	CAD FILE	SURVEYED BY	DRAWN BY	APPROVED BY	NO.	DATE	REVISIONS	BY
17-0514	17-0514.dwg	TMH	TMH					
DATE	CRD FILE	SURVEY DATE	CHECKED BY	SCALE				
6/28/2017	17-0514.crd	7/29/2015	TMH	1"=200'				

WISCONSIN INDUSTRIAL SAND COMPANY, LLC
A DIVISION OF FAIRMOUNTSANTROL
BAY CITY, WISCONSIN
VENTILATION DETAIL MAP

HEALY
LAND SURVEYING

Healy Land Surveying
P.O. Box 221
Niagara, WI 54151
Phone: 715-548-0566
info@healysurveying.com