


LEGEND

- + FIRST AID
- TELEPHONE
- WATER LINE
- ELECTRIC LINE
- TELEPHONE LINE
- TAILINGS POND

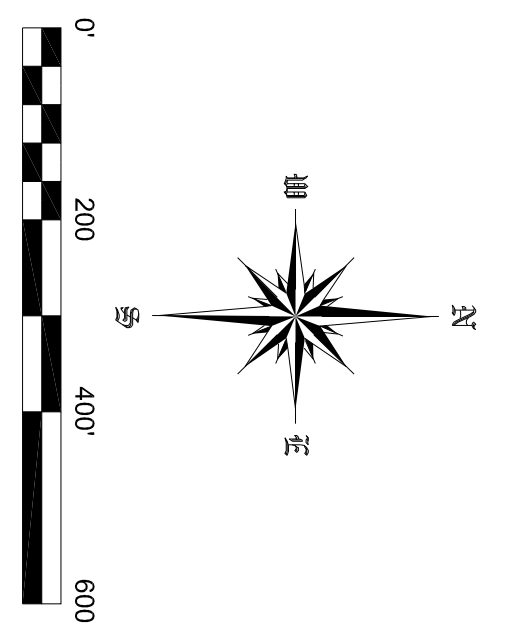

A-4	SURVEYED BY	TMH	DRAWN BY	TMH	DATE	15-0411.DWG	SCALE	1"=200'
	CHECKED BY	TMH	DATE	15-0411.CRD	DWG			
	DATE	7/29/2015	APPROVED BY	TMH	DATE	15-0411		7/30/2015

WISCONSIN INDUSTRIAL SAND COMPANY, LLC
A DIVISION OF FAIRMOUNTSANTROL
HAGER CITY, WI
TUNNEL LOCATION DETAIL

HEALY
 LAND SURVEYING

P.O. Box 221
 Niagara, Wisconsin 54151
www.healysurveying.com
 715-548-0566