


- LEGEND**
- ➔ FRESH AIR FLOW
  - ➔ EXHAUST AIR FLOW
  - + FIRST AID
  - ⊥ TELEPHONE
  - WATER LINE
  - SAND LINE
  - ELECTRIC LINE
  - TELEPHONE LINE
  - TAILINGS POND
  - PRIMARY ESCAPE
  - ALTERNATE ESCAPE

**AIRFLOW READINGS**

- 340,631 CFM AT PORTAL NO. 4
- 10,572 CFM AT PORTAL NO. 3
- 25,569 CFM AT PORTAL NO. 1
- 225,995 CFM AT 22SW INTAKE
- 119,500 CFM AT EXHAUST RAISE

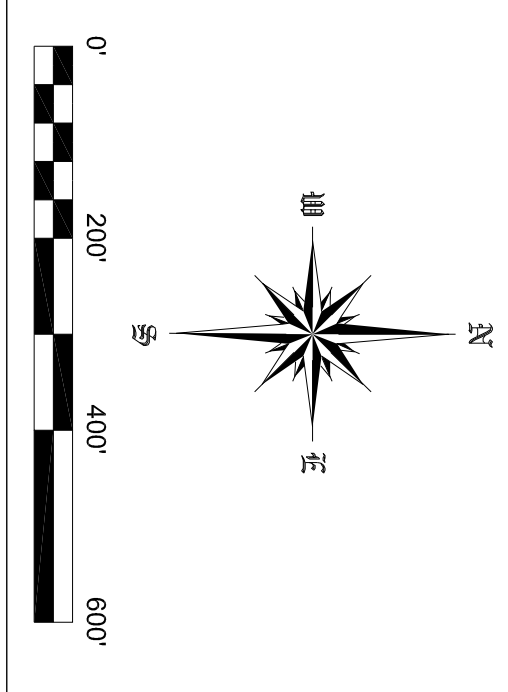

<b>F-2</b>	SURVEYED BY TMH	DRAWN BY TMH	CADD DRAWING 15-0411.DWG	SCALE 1"=200'	NO.	DATE	REVISIONS	BY
	SURVEY DATE 7/29/2015	CHECKED BY TMH	CRD FILE 15-0411.CRD	DATE 7/30/2015				
	APPROVED BY P.L.S.C.	JOB NUMBER 15-0411			1	4/18/17	AIRFLOW	TMH

**WISCONSIN INDUSTRIAL SAND COMPANY, LLC  
A DIVISION OF FAIRMOUNTSANTROL  
BAY CITY, WI  
VENTILATION FLOW DETAIL**

**HEALY**  
LAND SURVEYING

P.O. Box 221  
Niagara, Wisconsin 54151  
www.healysurveying.com  
715-548-0566