
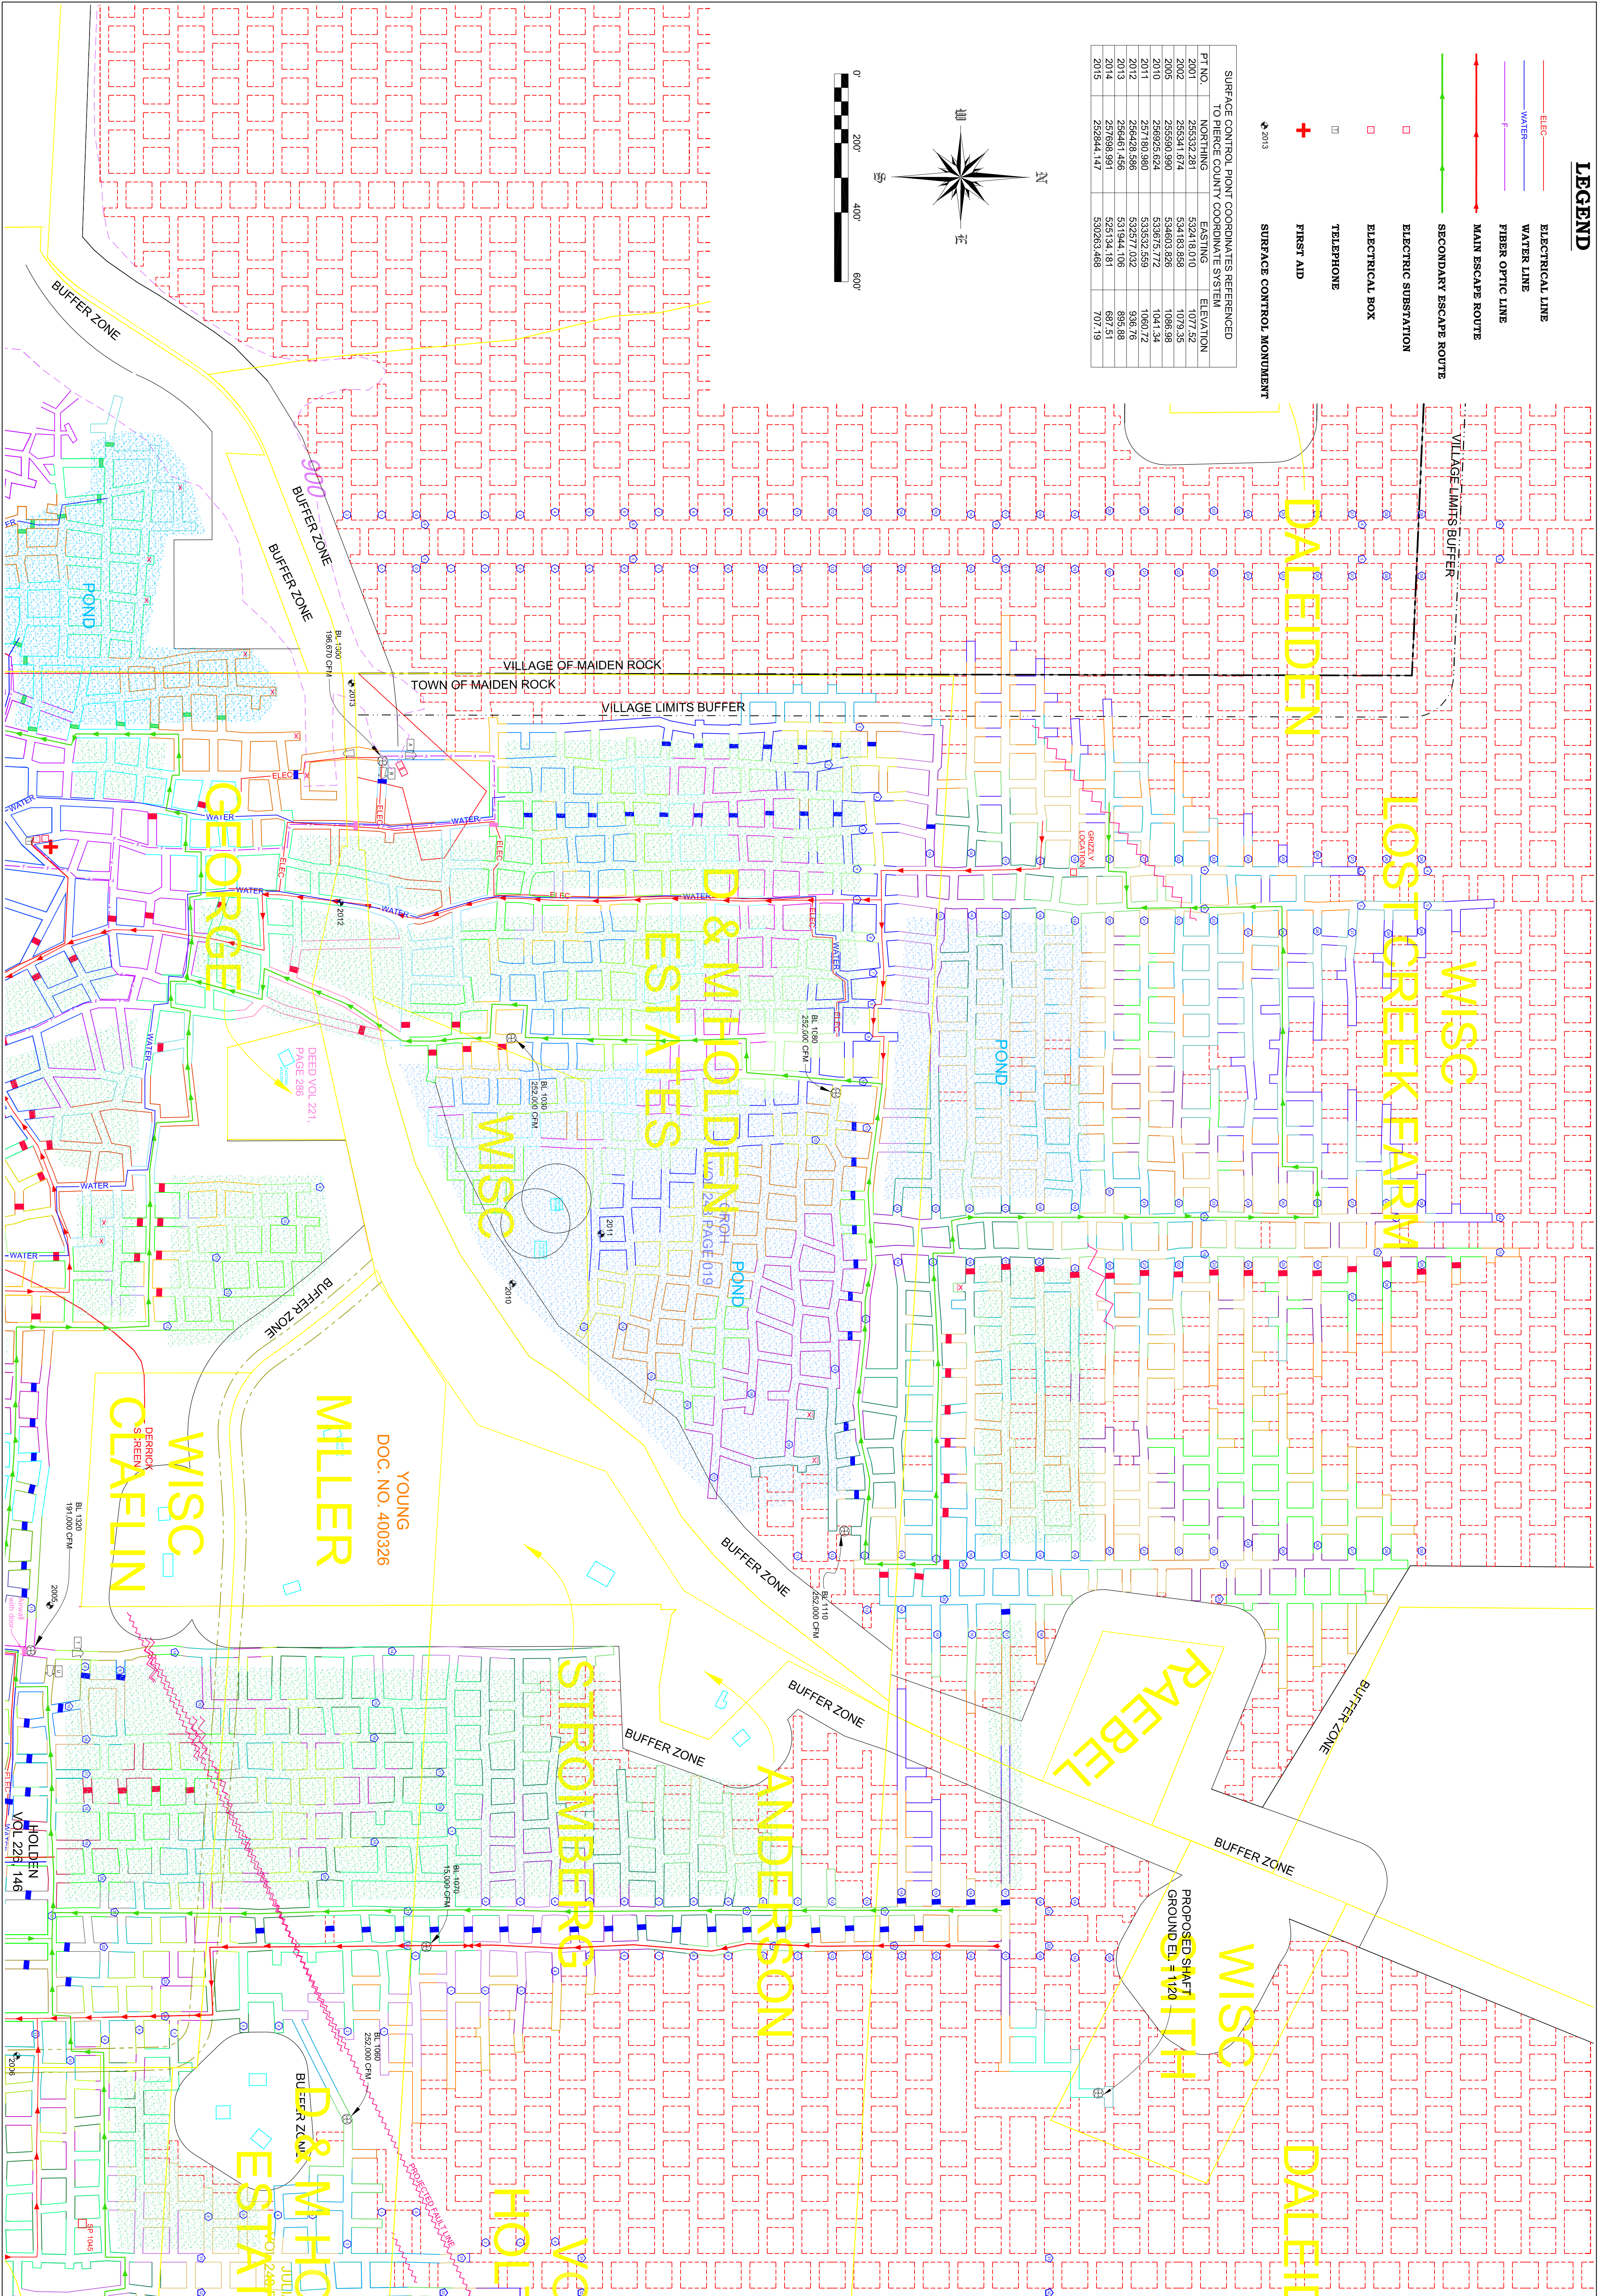


**LEGEND**

- ELECTRICAL LINE
- WATER LINE
- FIBER OPTIC LINE
- MAIN ESCAPE ROUTE
- SECONDARY ESCAPE ROUTE
- ELECTRIC SUBSTATION
- ELECTRICAL BOX
- TELEPHONE
- + FIRST AID
- + SURFACE CONTROL MONUMENT

SURFACE CONTROL POINT COORDINATES REFERENCED TO PERCE COUNTY COORDINATE SYSTEM

PT. NO.	NORTHING	EASTING	ELEVATION
2001	256332.281	534218.010	1077.52
2002	256341.674	534183.858	1079.35
2005	256590.990	534603.826	1086.98
2010	256925.624	533675.772	1041.34
2011	257180.980	535352.259	1060.72
2012	256428.586	532577.032	936.76
2013	256461.456	531944.106	895.88
2014	257039.991	525124.181	687.51
2015	252844.147	532633.468	707.19

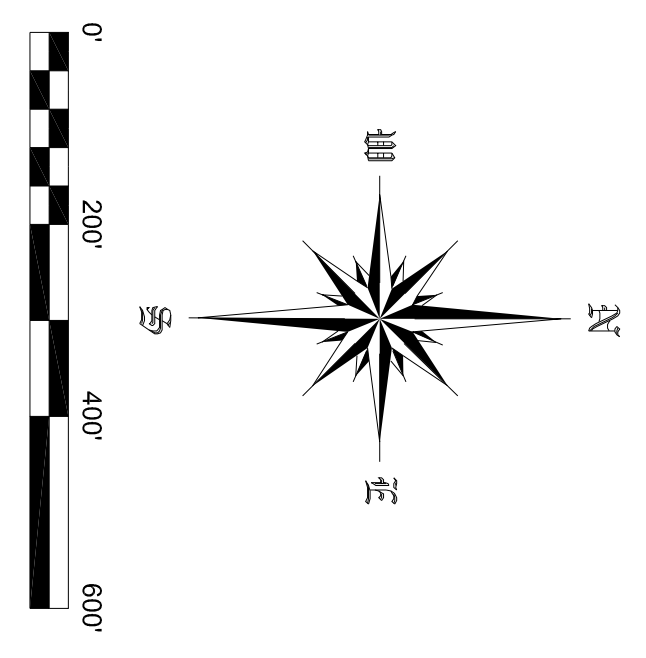

PROJECT NO.	CAD FILE	SURVEYED BY	DRAWN BY	APPROVED BY	NO.	DATE	REVISIONS	BY
17-0491	17-0491J	TMH	TMH					
DATE	CRD FILE	SURVEY DATE	CHECKED BY	SCALE	2	3/16/2017	AIR WALLS	TMH
3/8/2017	17-0491	3/2/2017	TMH	1"=200'	1	3/13/2017	AIRFLOW, ESCAPES, REMOVE GRIZZLY	TMH

WISCONSIN INDUSTRIAL SAND COMPANY, LLC  
 A DIVISION OF FAIRMOUNTSANTROL  
 MAIDEN ROCK, WISCONSIN  
 TUNNEL LOCATION DETAIL MAP

**HEALY**  
 LAND SURVEYING

Healy Land Surveying  
 P.O. Box 221  
 Niagara, WI 54151  
 Phone: 715-548-0566  
 info@healysurveying.com

A-1  
 SHEET NO.