
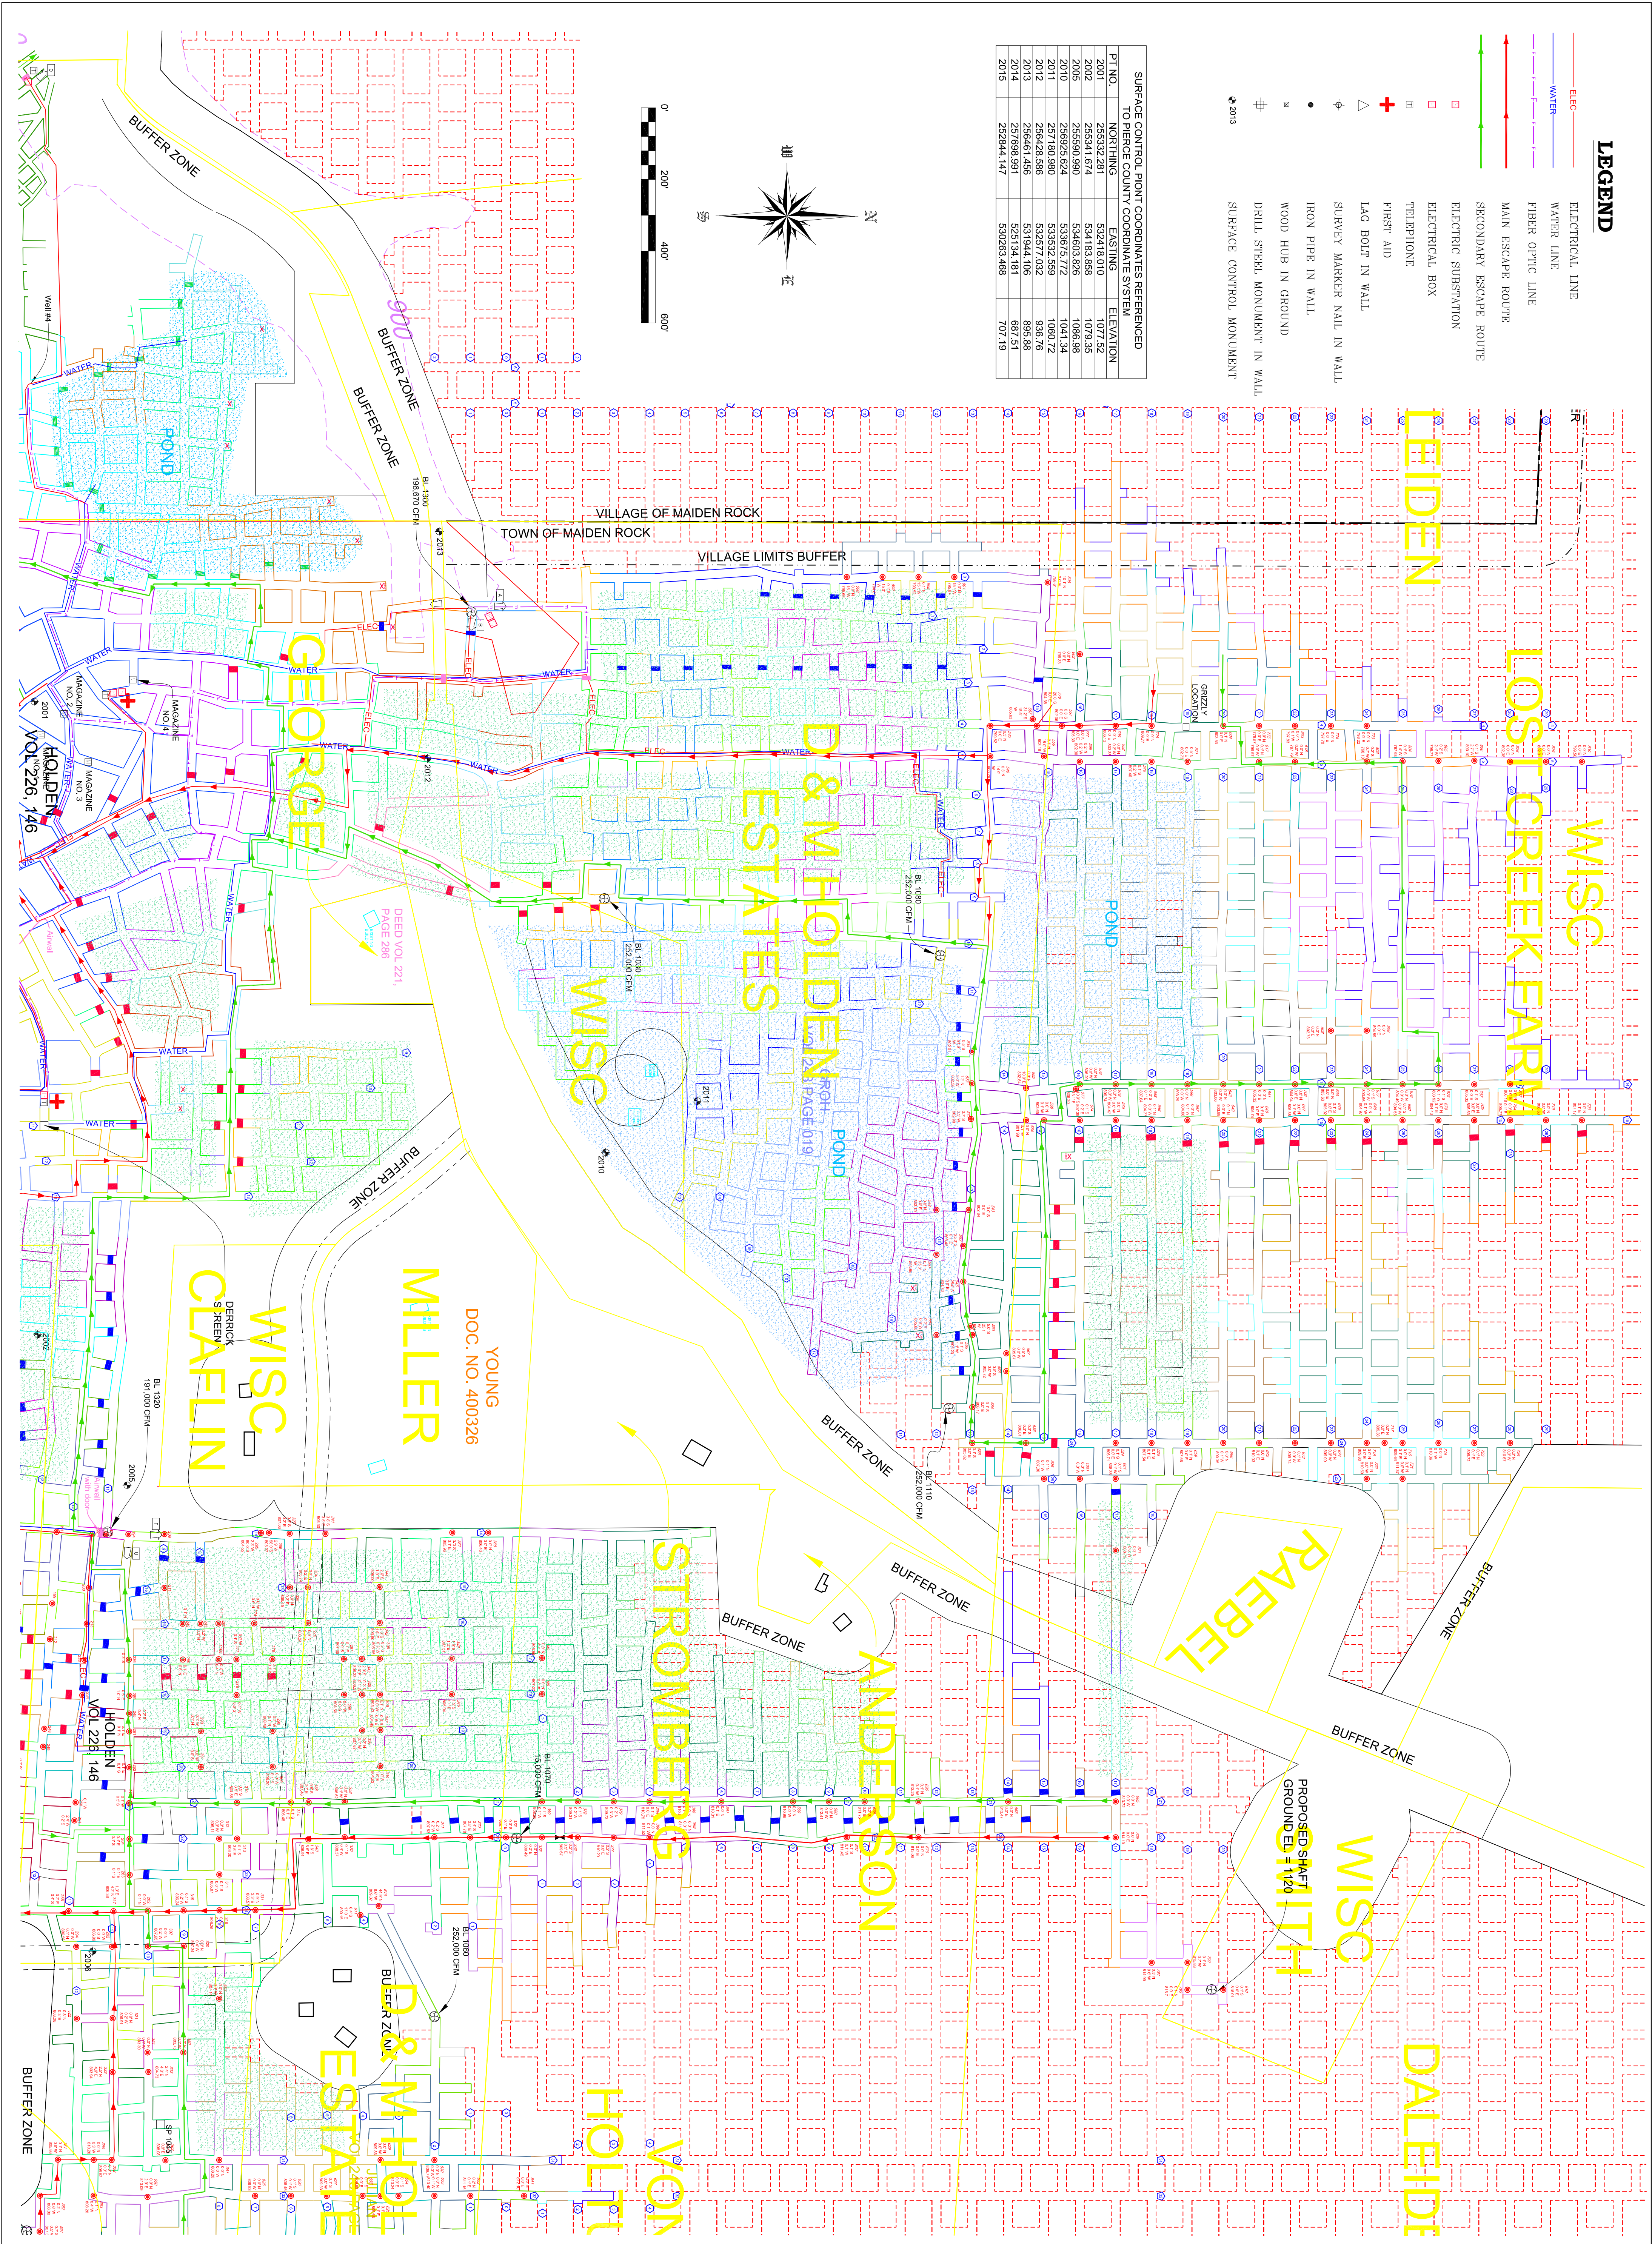


**LEGEND**

- ELECTRICAL LINE
- WATER LINE
- FIBER OPTIC LINE
- MAIN ESCAPE ROUTE
- SECONDARY ESCAPE ROUTE
- ELECTRICAL SUBSTATION
- ELECTRICAL BOX
- TELEPHONE
- + FIRST AID
- △ LAG BOLT IN WALL
- ◇ SURVEY MARKER NAIL IN WALL
- IRON PIPE IN WALL
- ⊗ WOOD HUB IN GROUND
- ⊕ DRILL STEEL MONUMENT IN WALL
- ⊙ SURFACE CONTROL MONUMENT


PT. NO.	NORTHING	EASTING	ELEVATION

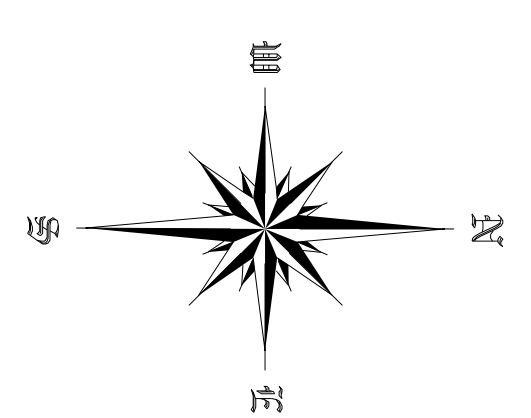

POINT	ELEV
CP 760	796.38
CP 761	794.13
CP 762	792.92
CP 763	788.66
CP 764	791.96
CP 765	793.29
CP 766	797.34
CP 767	812.16
CP 768	812.12
CP 769	811.51
CP 770	811.28
CP 771	791.17
CP 772	791.78
CP 773	798.22
CP 774	797.70
CP 775	800.96
CP 776	809.77
CP 777	805.39
CP 778	804.38
CP 779	814.39
CP 780	814.75
CP 781	813.60
CP 782	813.27
CP 783	812.35
CP 784	814.28
CP 785	812.09
CP 786	788.15
CP 787	790.87
CP 788	792.75
CP 789	794.38
CP 790	797.34
CP 791	814.99
CP 792	815.83
CP 793	815.74
CP 794	805.51
CP 795	800.71
CP 796	800.02
CP 797	808.33
CP 798	801.89
CP 799	805.18
CP 800	802.29
CP 801	796.19
CP 802	795.39
CP 803	798.10
CP 804	797.63
CP 805	798.77
CP 806	800.10
CP 807	806.18
CP 808	802.73
CP 809	804.89
CP 810	816.01
CP 811	809.12
CP 812	806.67
CP 813	805.79
CP 814	805.54
CP 815	804.83
CP 816	813.59
CP 817	803.97
CP 818	802.62
CP 819	798.86
CP 820	793.88
CP 821	801.58
CP 822	793.35
CP 823	805.42
CP 824	792.77
CP 825	794.55
CP 826	796.24
CP 827	814.25
CP 828	802.38
CP 829	802.03
CP 830	799.56
CP 831	801.99
CP 832	804.11
CP 833	809.15
CP 834	796.55
CP 835	796.98
CP 836	805.33
CP 837	812.03
CP 838	812.15
CP 839	812.10
CP 840	811.51
CP 841	812.10
CP 842	814.01
CP 843	806.48
CP 844	805.83
CP 845	809.32
CP 846	807.24
CP 847	809.77
CP 848	810.66
CP 849	811.65
CP 850	812.28
CP 851	811.74
CP 852	811.40
CP 853	813.69
CP 855	809.59
CP 856	805.65
CP 857	804.30
CP 858	803.15
TP 859	814.23
TP 860	812.13
FRS 3/8	814.20
CP 862	810.74
CP 863	812.31
CP 864	801.64

PROJECT NO.	CAD FILE	SURVEYED BY	DRAWN BY	APPROVED BY	NO.	DATE	REVISIONS	BY
17-0491	17-0491J	TMH	TMH		2	3/16/2017	AIR WALLS	TMH
					1	3/13/2017	AIRFLOW, ESCAPES, REMOVE GRIZZLY	TMH

WISCONSIN INDUSTRIAL SAND COMPANY, LLC  
 A DIVISION OF FAIRMOUNTSANTROL  
 MAIDEN ROCK, WISCONSIN  
 CONTROL POINT LOCATION MAP

**HEALY**  
 LAND SURVEYING

Healy Land Surveying  
 P.O. Box 221  
 Niagara, WI 54151  
 Phone: 715-548-0566  
 info@healysurveying.com

E-1  
 SHEET NO.