


D & M HOLDEN ESTATES

LAUGHLIN

ENBERG

WISC DALEIDEN

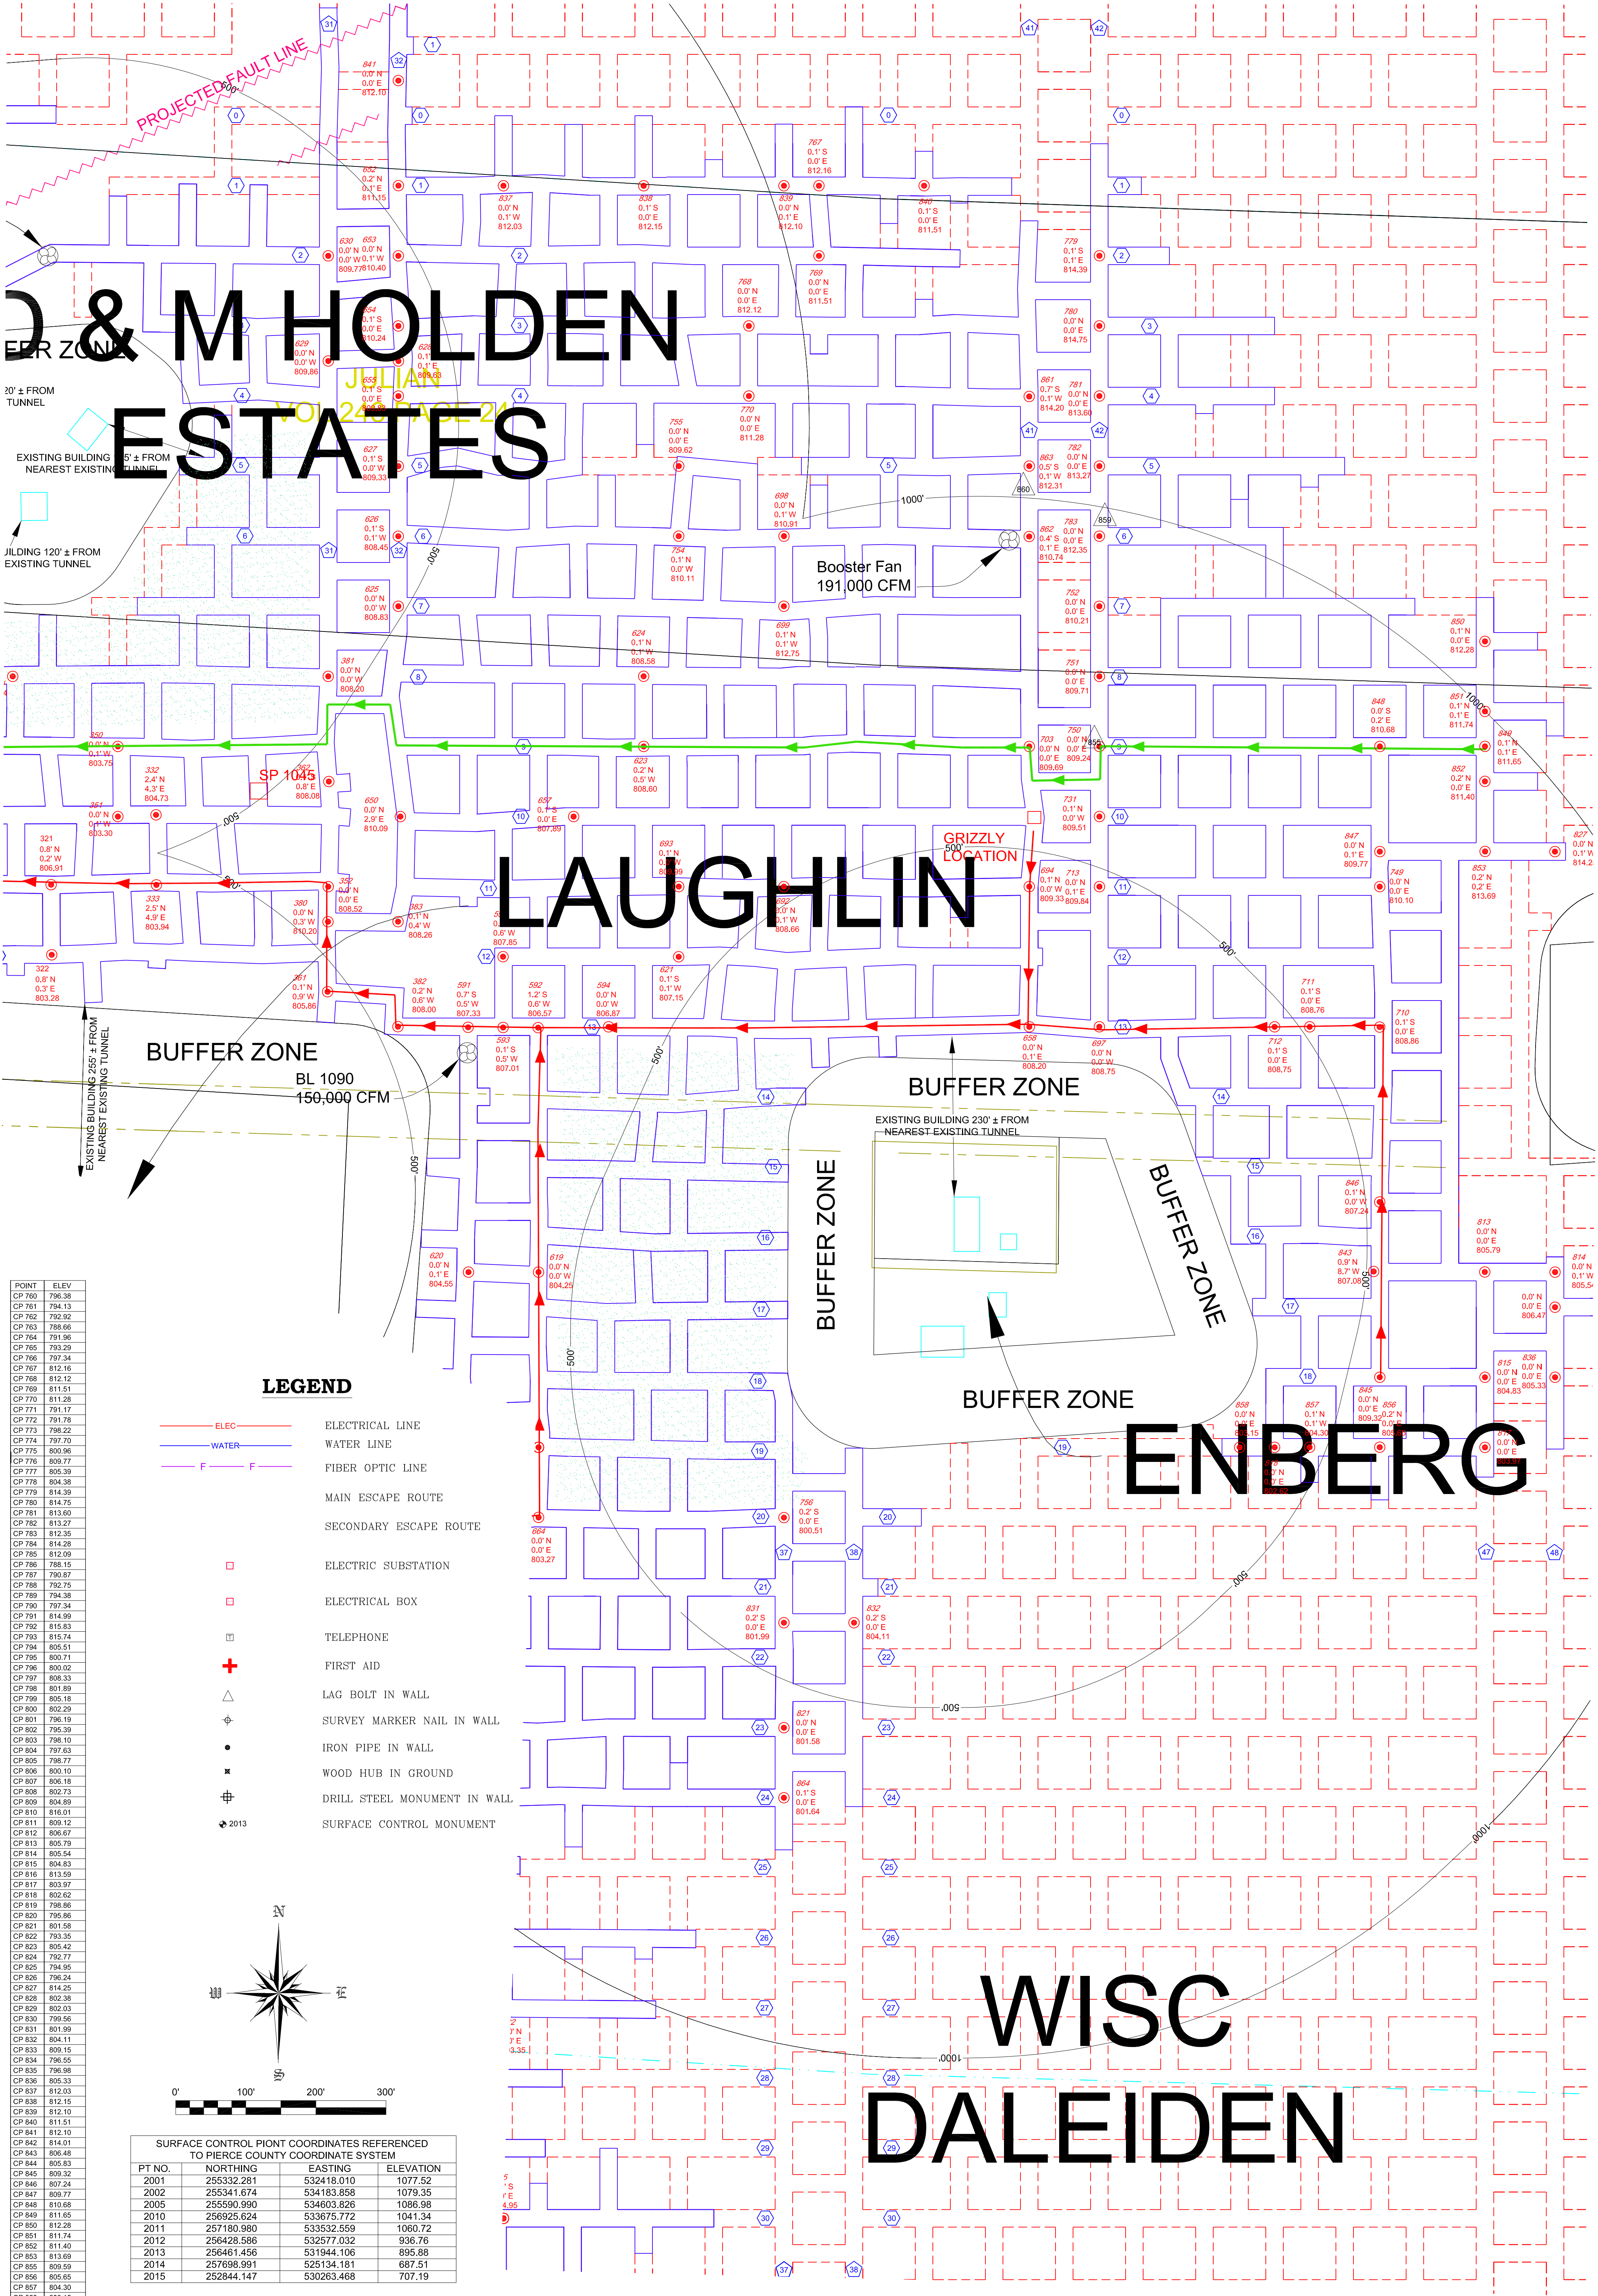

POINT	ELEV
CP 760	796.38
CP 761	794.13
CP 762	792.92
CP 763	788.66
CP 764	791.96
CP 765	793.29
CP 766	797.34
CP 767	812.16
CP 768	812.12
CP 769	811.51
CP 770	811.28
CP 771	791.17
CP 772	791.78
CP 773	798.22
CP 774	797.70
CP 775	800.96
CP 776	809.77
CP 777	805.39
CP 778	804.38
CP 779	814.39
CP 780	814.75
CP 781	813.60
CP 782	813.27
CP 783	812.35
CP 784	814.28
CP 785	812.09
CP 786	788.15
CP 787	790.87
CP 788	792.75
CP 789	794.38
CP 790	797.34
CP 791	814.99
CP 792	815.83
CP 793	815.74
CP 794	805.51
CP 795	800.71
CP 796	800.02
CP 797	808.33
CP 798	801.89
CP 799	805.18
CP 800	802.29
CP 801	796.19
CP 802	795.39
CP 803	798.10
CP 804	797.63
CP 805	798.77
CP 806	800.10
CP 807	806.18
CP 808	802.73
CP 809	804.89
CP 810	816.01
CP 811	809.12
CP 812	806.67
CP 813	805.79
CP 814	805.54
CP 815	804.83
CP 816	813.59
CP 817	803.97
CP 818	802.62
CP 819	798.86
CP 820	795.86
CP 821	801.58
CP 822	793.35
CP 823	805.42
CP 824	792.77
CP 825	794.95
CP 826	796.24
CP 827	814.25
CP 828	802.38
CP 829	802.03
CP 830	799.56
CP 831	801.99
CP 832	804.11
CP 833	809.15
CP 834	796.55
CP 835	796.98
CP 836	805.33
CP 837	812.03
CP 838	812.15
CP 839	812.10
CP 840	811.51
CP 841	812.10
CP 842	814.01
CP 843	806.48
CP 844	805.83
CP 845	809.32
CP 846	807.24
CP 847	809.77
CP 848	810.68
CP 849	811.65
CP 850	812.28
CP 851	811.74
CP 852	811.40
CP 853	813.69
CP 854	809.59
CP 855	805.65
CP 856	804.38
CP 857	803.15

LEGEND

- ELEC — ELECTRICAL LINE
- WATER — WATER LINE
- F — FIBER OPTIC LINE
- — MAIN ESCAPE ROUTE
- — SECONDARY ESCAPE ROUTE
- ELECTRIC SUBSTATION
- ELECTRICAL BOX
- TELEPHONE
- + — FIRST AID
- △ — LAG BOLT IN WALL
- ⊕ — SURVEY MARKER NAIL IN WALL
- — IRON PIPE IN WALL
- x — WOOD HUB IN GROUND
- ⊕ — DRILL STEEL MONUMENT IN WALL
- ⬇ 2013 — SURFACE CONTROL MONUMENT

SURFACE CONTROL POINT COORDINATES REFERENCED TO PIERCE COUNTY COORDINATE SYSTEM

PT NO.	NORTHING	EASTING	ELEVATION
2001	255332.281	532418.010	1077.52
2002	255341.674	534183.858	1079.35
2005	255590.990	534603.826	1086.98
2010	256925.624	533675.772	1041.34
2011	257180.980	533532.559	1060.72
2012	256428.586	532577.032	936.76
2013	256461.456	531944.106	895.88
2014	257698.991	525134.181	687.51
2015	252844.147	530263.468	707.19

SHEET NO. F-3

PROJECT NO.	CAD FILE	SURVEYED BY	DRAWN BY	APPROVED BY	NO.	DATE	REVISIONS	BY
17-0491	17-0491J	TMH	TMH					
DATE	CRD FILE	SURVEY DATE	CHECKED BY	SCALE	2	3/16/2017	AIR WALLS	TMH
3/8/2017	17-0491	3/2/2017	TMH	1"=100'	1	3/13/2017	AIRFLOW, ESCAPES, REMOVE GRIZZLY	TMH

WISCONSIN INDUSTRIAL SAND COMPANY, LLC
A DIVISION OF FAIRMOUNTSANTROL
MAIDEN ROCK, WISCONSIN
CONTROL POINT LOCATION MAP

Healy Land Surveying
P.O. Box 221
Niagara, WI 54151
Phone: 715-548-0566
info@healysurveying.com