
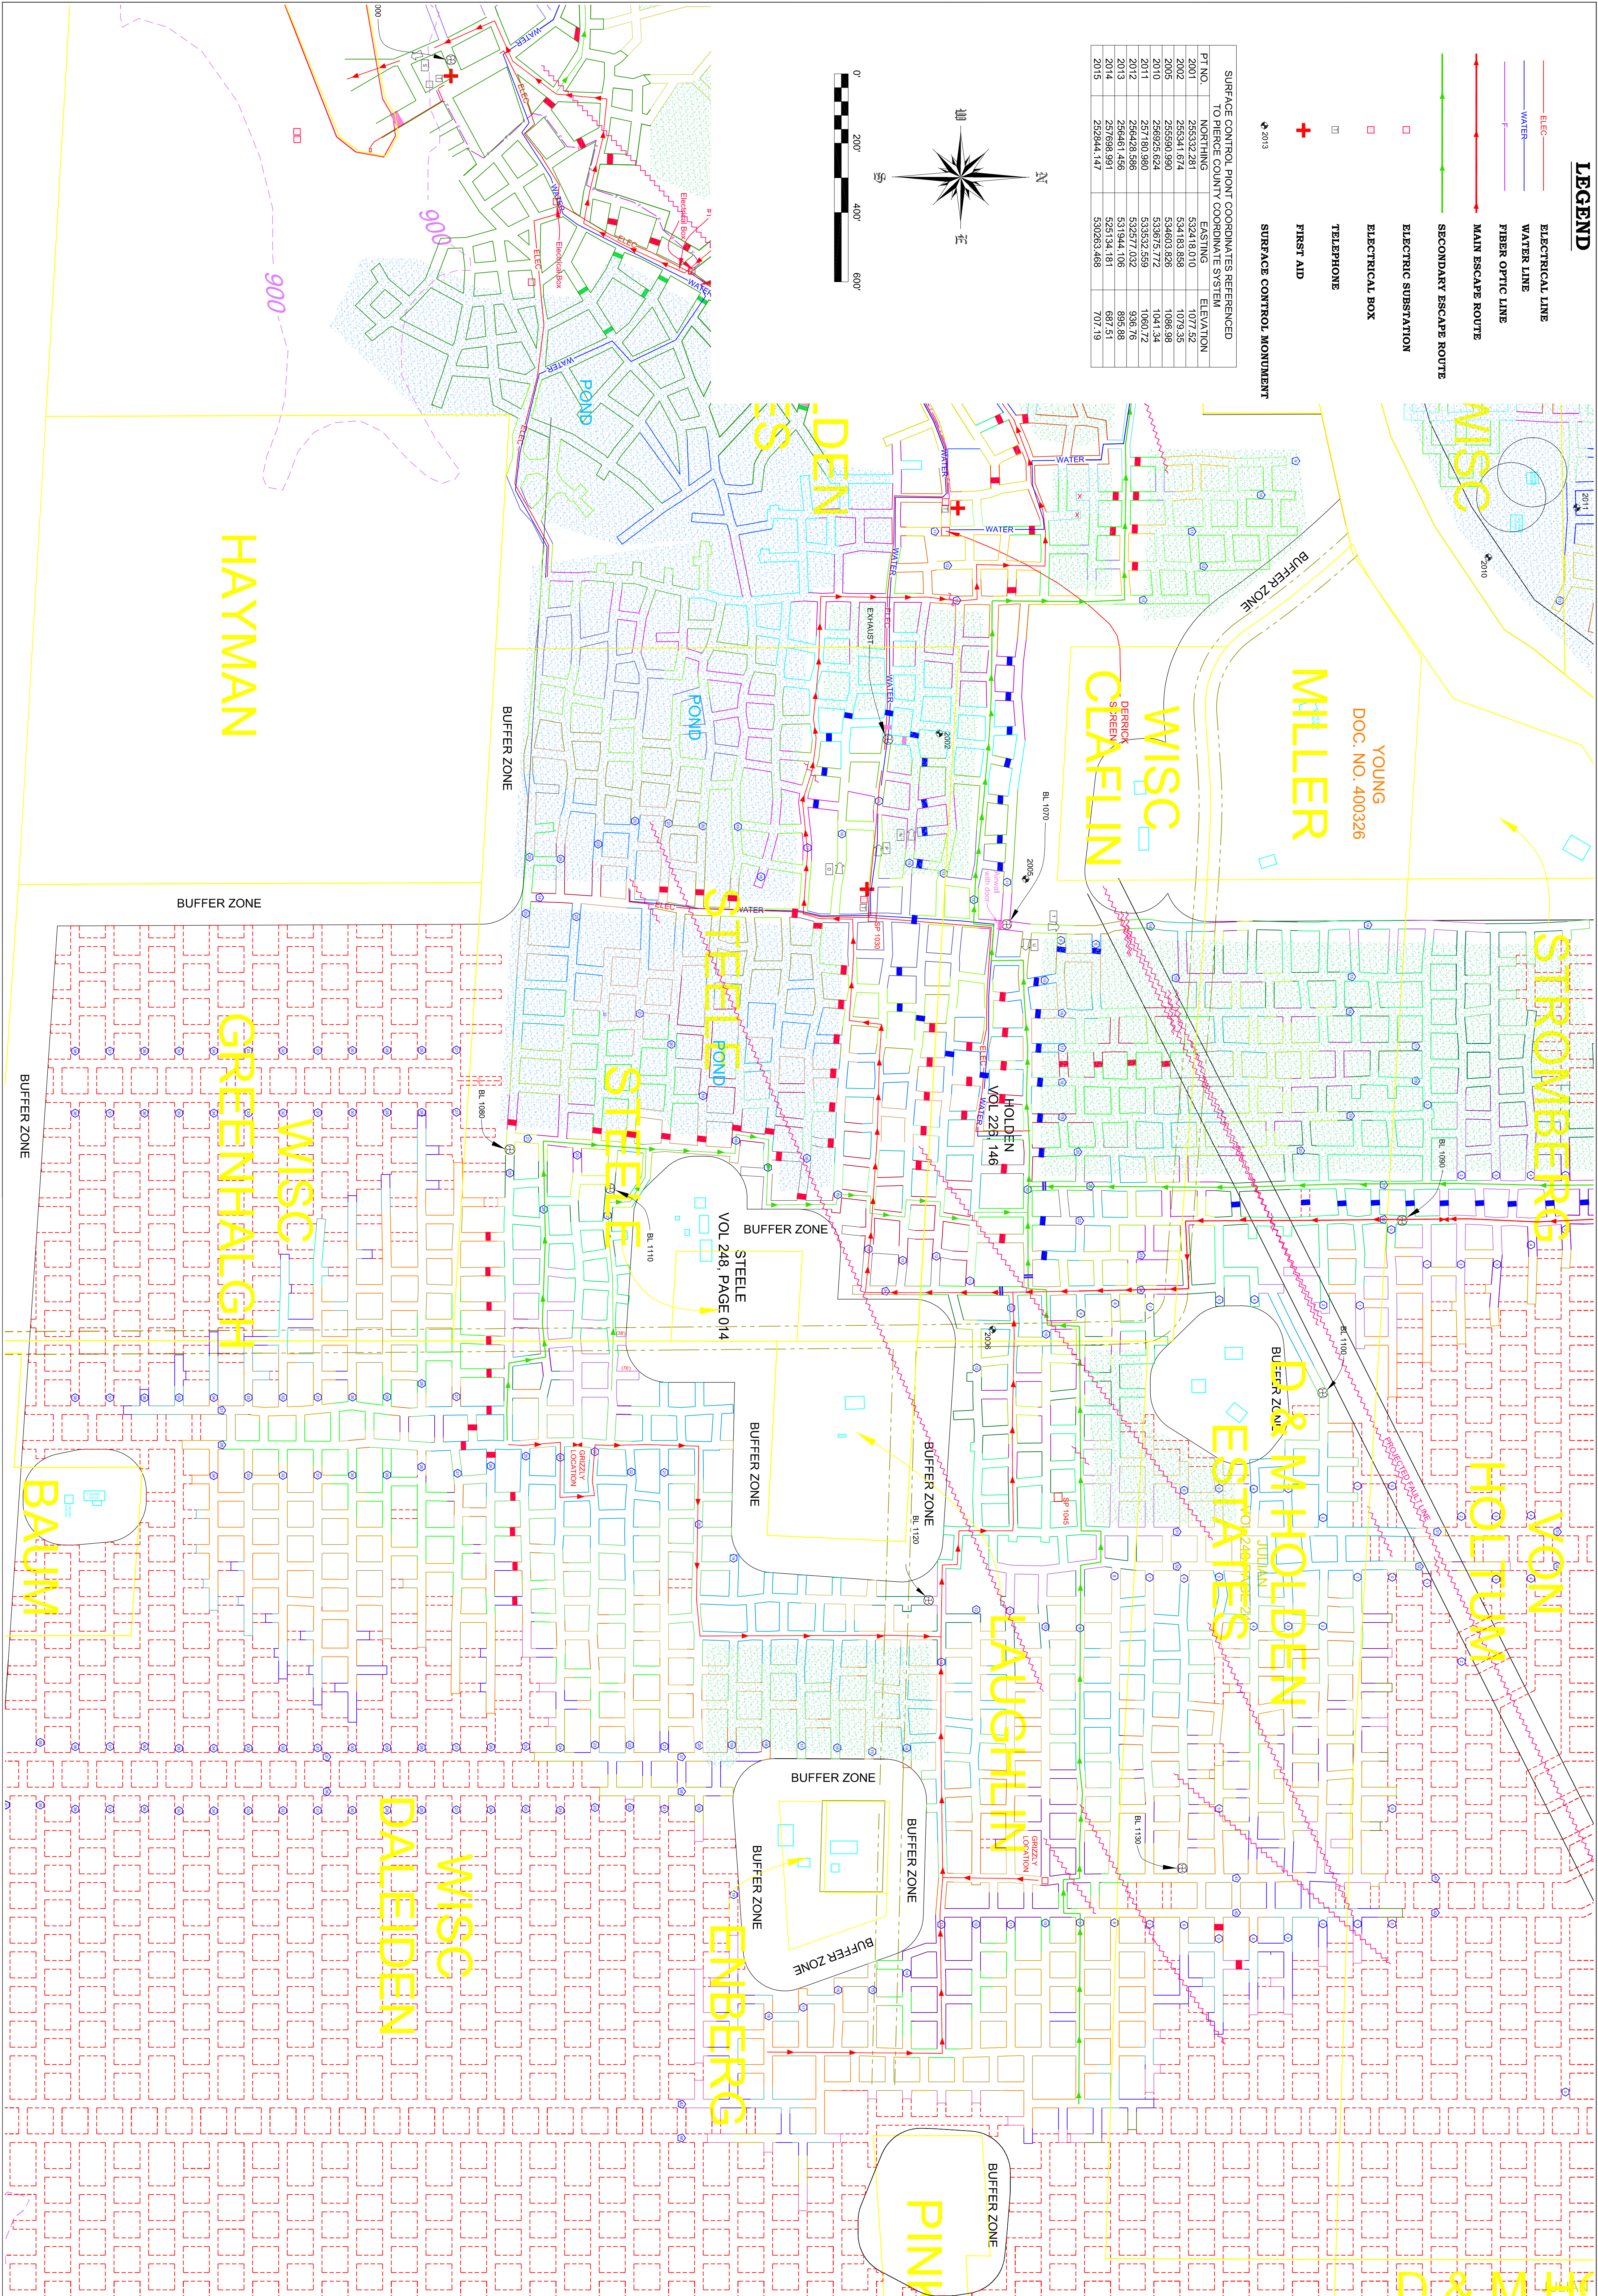


LEGEND

- ELEC. ELECTRICAL LINE
- WATER WATER LINE
- FIBER OPTIC LINE
- MAIN ESCAPE ROUTE
- SECONDARY ESCAPE ROUTE
- ELECTRICAL SUBSTATION
- ELECTRICAL BOX
- TELEPHONE
- + FIRST AID
- + SURFACE CONTROL MONUMENT

SURFACE CONTROL POINT COORDINATES REFERENCED TO PIERCE COUNTY COORDINATE SYSTEM

PT. NO.	NORTHING	EASTING	ELEVATION
2001	256332.281	532418.010	1077.52
2002	256341.674	534183.858	1079.35
2005	256699.990	534603.826	1086.99
2010	256925.624	533675.772	1041.34
2011	257189.980	535322.559	1060.72
2012	256428.586	532577.032	936.76
2013	256461.456	531944.106	895.88
2014	257099.991	525134.191	687.51
2015	252844.147	530263.488	707.19

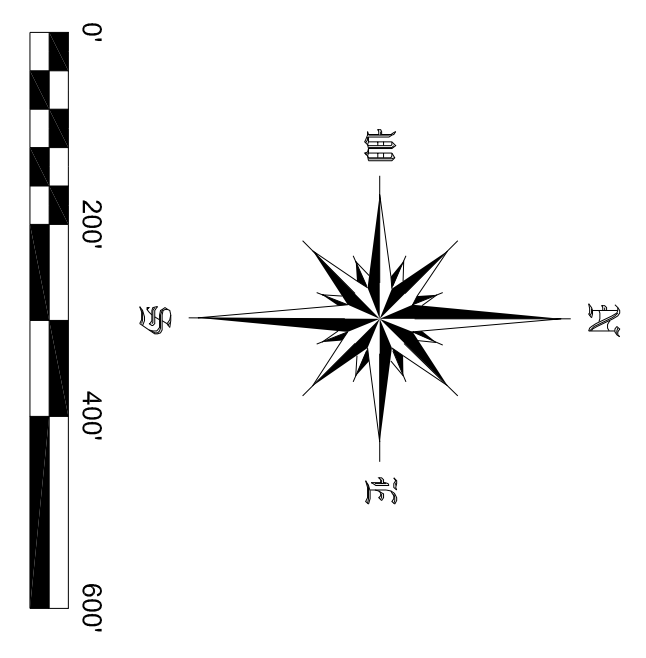

YOUNG
DOC. NO. 400326

WISC
DERRICK
CLAEHLIN

STROMBERG

VON

HOLTUM

D & M HOLDEN
ESTATES
JULIAN

LAUGHLIN

ENBERG

DALEIDEN

WISC
GREENHALGH

BAUM

WISCONSIN INDUSTRIAL SAND COMPANY, LLC
A DIVISION OF FAIRMOUNTSANTROL
MAIDEN ROCK, WISCONSIN
TUNNEL LOCATION DETAIL MAP

HEALY
LAND SURVEYING
Healy Land Surveying
P.O. Box 221
Niagara, WI 54151
Phone: 715-548-0566
info@healysurveying.com

PROJECT NO.	CAD FILE	SURVEYED BY	DRAWN BY	APPROVED BY	NO.	DATE	REVISIONS	BY
17-0497	17-0497	TMH	TMH					
DATE	CRD FILE	SURVEY DATE	CHECKED BY	SCALE				
4/9/2017	17-0497	4/6/2017	TMH	1"=200'				

A-2
SHEET NO.