








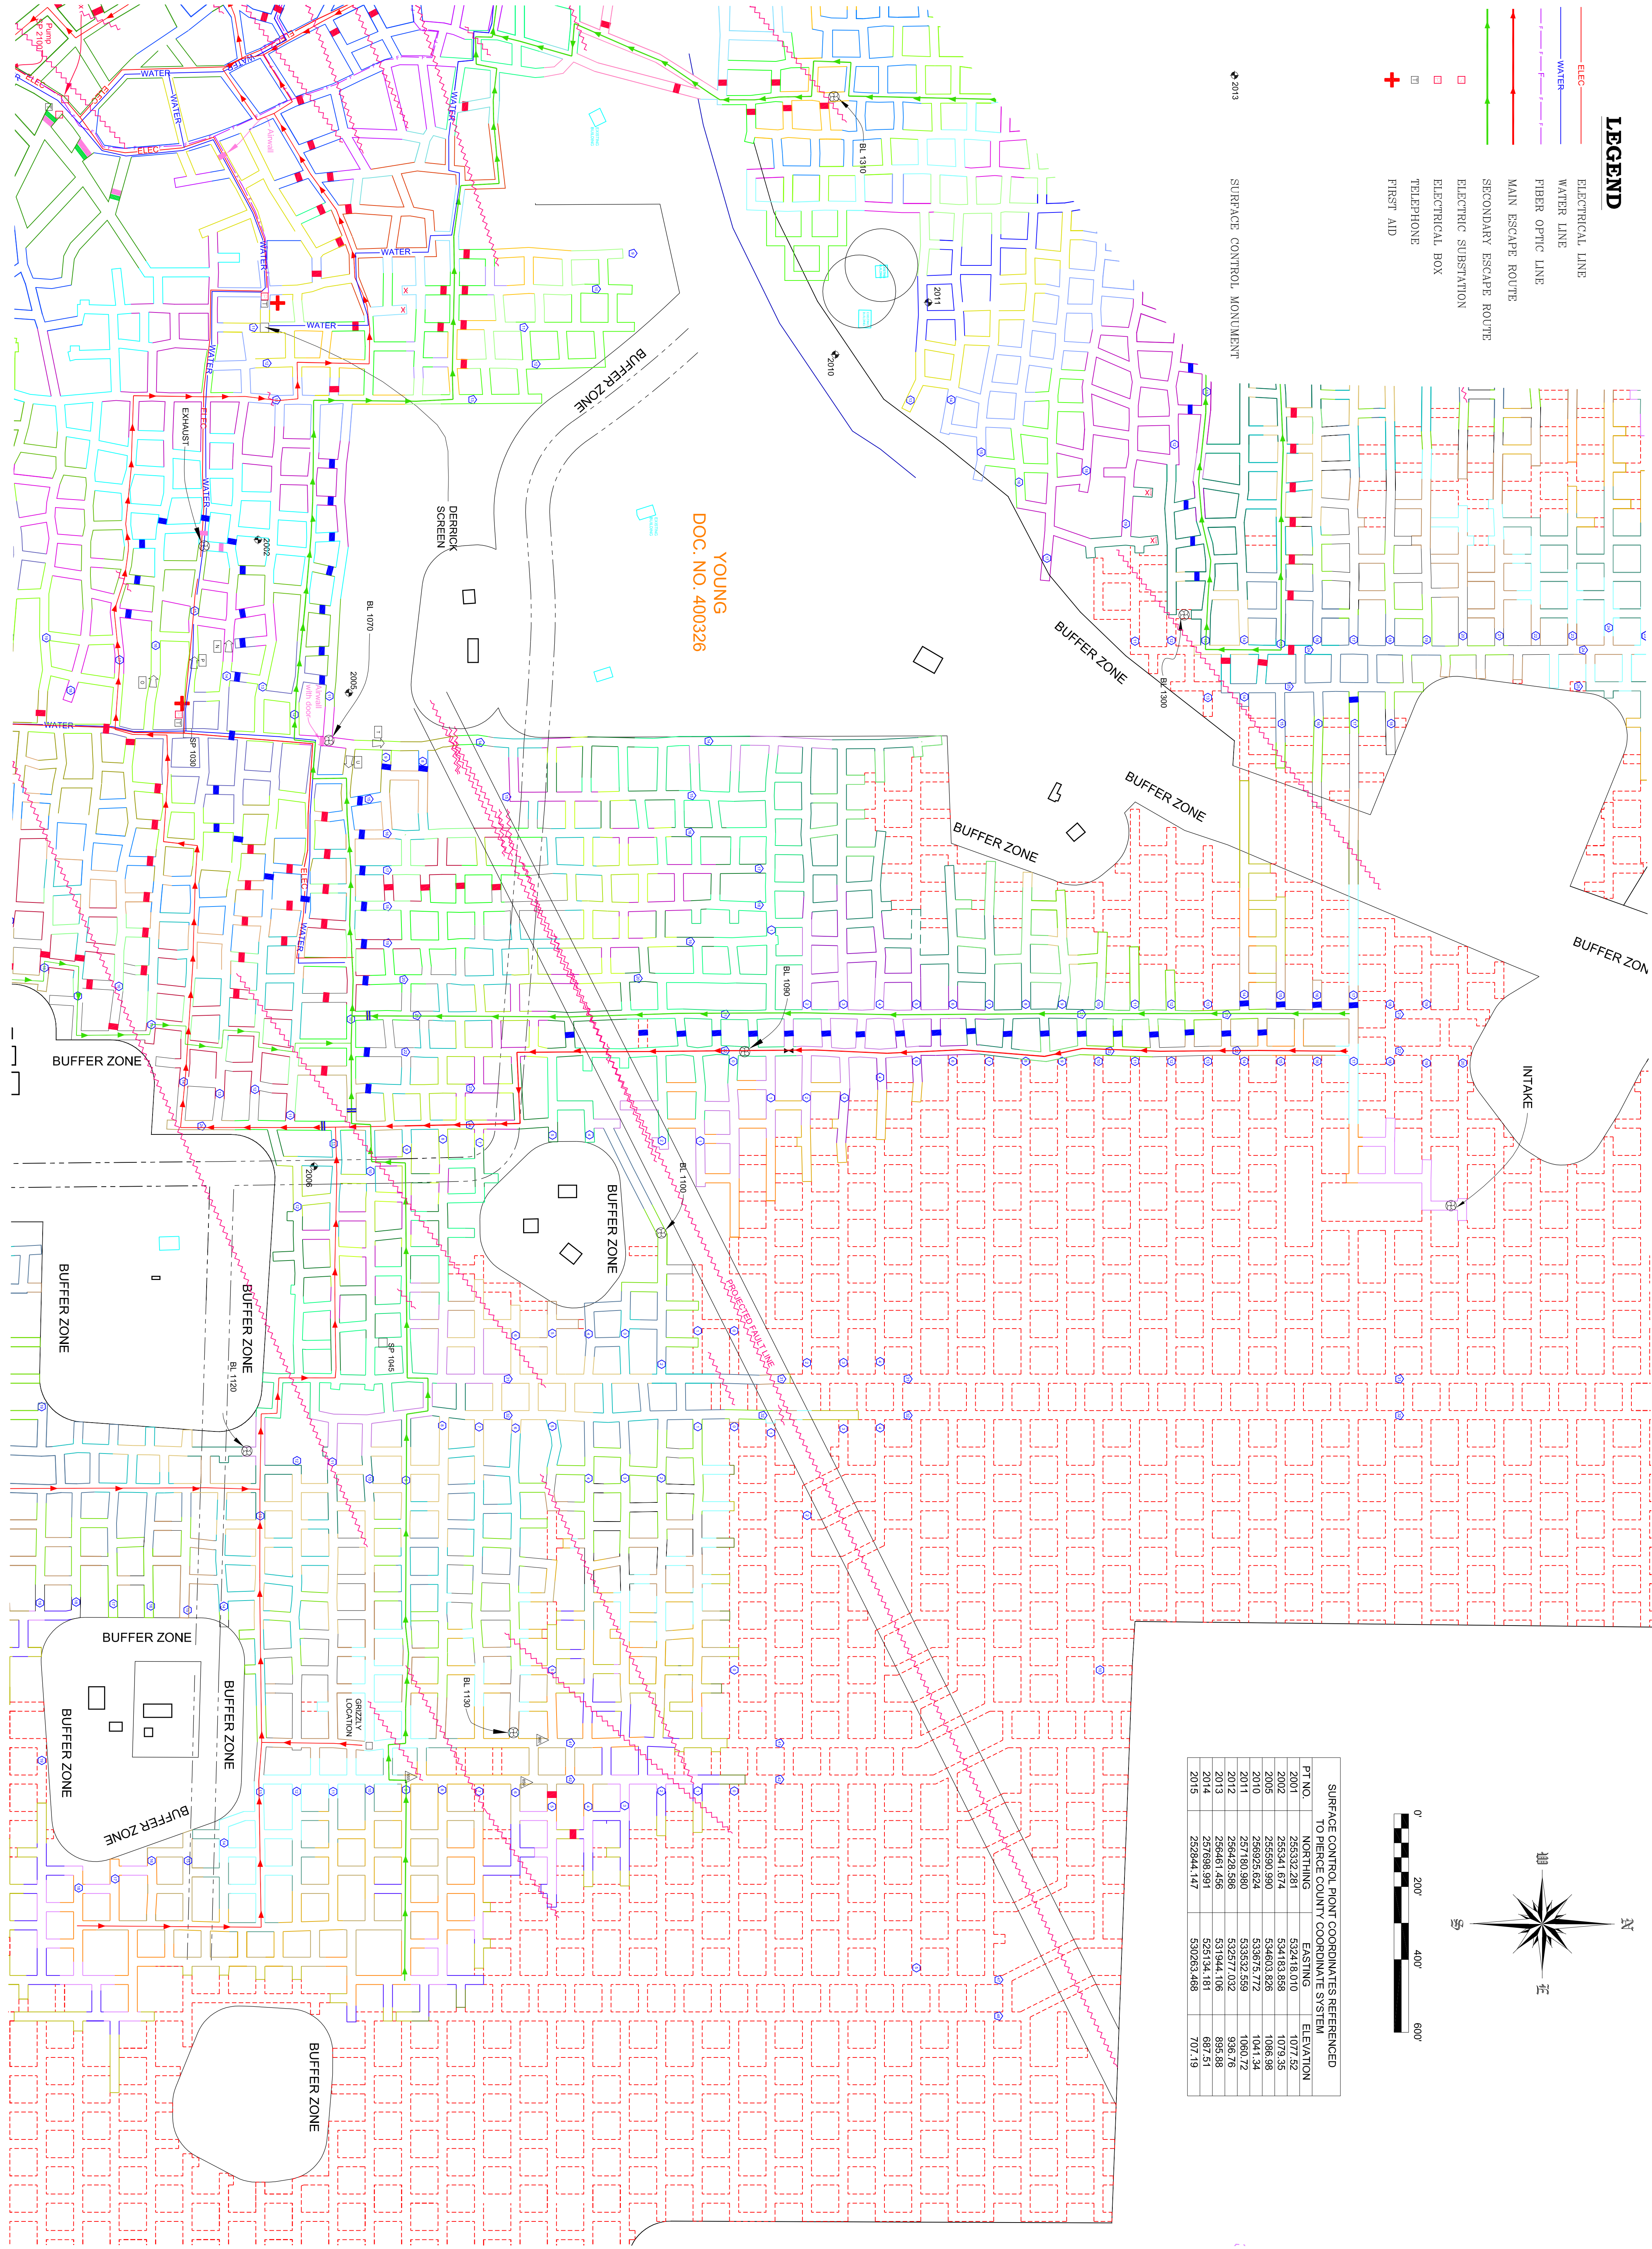


LEGEND


-  ELECTRICAL LINE
-  WATER LINE
-  FIBER OPTIC LINE
-  MAIN ESCAPE ROUTE
-  SECONDARY ESCAPE ROUTE
-  ELECTRICAL SUBSTATION
-  ELECTRICAL BOX
-  TELEPHONE
-  FIRST AID

2013 SURFACE CONTROL MONUMENT



SURFACE CONTROL POINT COORDINATES REFERENCED TO PERCE COUNTY COORDINATE SYSTEM


| PT NO. | NORTHING | EASTING | ELEVATION |
|--------|------------|------------|-----------|
| 2001 | 255332.281 | 532418.010 | 1077.52 |
| 2002 | 255341.574 | 534183.858 | 1079.35 |
| 2005 | 255560.990 | 534603.826 | 1085.98 |
| 2010 | 258925.524 | 533975.772 | 1041.34 |
| 2011 | 257180.580 | 533552.539 | 1060.72 |
| 2012 | 259428.598 | 532577.032 | 936.76 |
| 2013 | 259458.556 | 524344.186 | 892.98 |
| 2014 | 259458.556 | 524344.186 | 892.98 |
| 2015 | 259284.147 | 530283.488 | 707.19 |

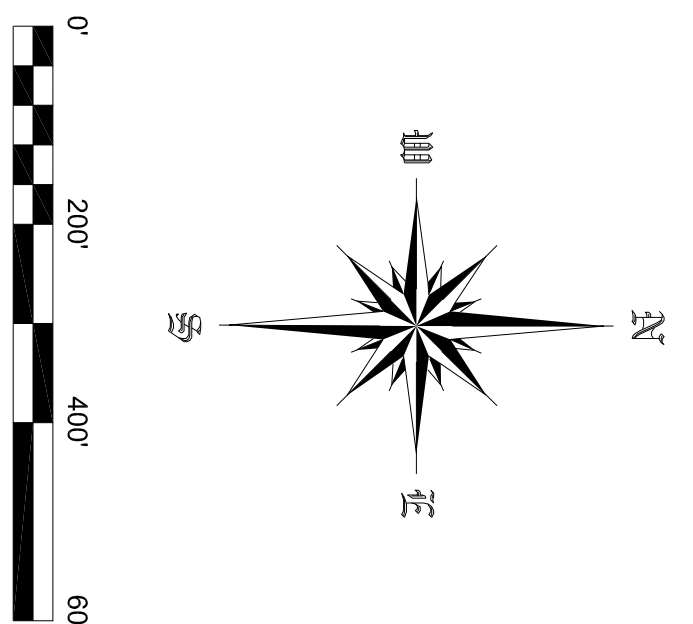

| POINT | ELEV. |
|---------|--------|
| CP 790 | 797.34 |
| CP 791 | 814.99 |
| CP 792 | 815.83 |
| CP 793 | 815.74 |
| CP 794 | 805.51 |
| CP 795 | 800.71 |
| CP 796 | 800.02 |
| CP 797 | 808.33 |
| CP 798 | 801.89 |
| CP 799 | 805.18 |
| CP 800 | 802.29 |
| CP 801 | 796.19 |
| CP 802 | 795.39 |
| CP 803 | 798.10 |
| CP 804 | 797.63 |
| CP 805 | 798.77 |
| CP 806 | 800.10 |
| CP 807 | 806.18 |
| CP 808 | 802.73 |
| CP 809 | 804.89 |
| CP 810 | 816.01 |
| CP 811 | 809.12 |
| CP 812 | 806.67 |
| CP 813 | 803.19 |
| CP 814 | 804.54 |
| CP 815 | 804.83 |
| CP 816 | 813.59 |
| CP 817 | 803.97 |
| CP 818 | 802.62 |
| CP 819 | 798.86 |
| CP 820 | 795.86 |
| CP 821 | 801.58 |
| CP 822 | 793.35 |
| CP 823 | 805.42 |
| CP 824 | 792.77 |
| CP 825 | 794.95 |
| CP 826 | 798.24 |
| CP 827 | 814.25 |
| CP 828 | 802.38 |
| CP 829 | 802.03 |
| CP 830 | 799.36 |
| CP 831 | 801.99 |
| CP 832 | 804.11 |
| CP 833 | 809.15 |
| CP 834 | 796.55 |
| CP 835 | 796.98 |
| CP 836 | 805.33 |
| CP 837 | 812.03 |
| CP 838 | 812.15 |
| CP 839 | 812.10 |
| CP 840 | 811.51 |
| CP 841 | 812.10 |
| CP 842 | 814.01 |
| CP 843 | 806.48 |
| CP 844 | 805.83 |
| CP 845 | 809.32 |
| CP 846 | 807.24 |
| CP 847 | 807.08 |
| CP 848 | 810.68 |
| CP 849 | 811.65 |
| CP 850 | 812.28 |
| CP 851 | 811.74 |
| CP 852 | 811.40 |
| CP 853 | 813.69 |
| CP 854 | 810.83 |
| CP 855 | 809.59 |
| CP 856 | 805.65 |
| CP 857 | 804.30 |
| CP 858 | 803.15 |
| TP 859 | 814.23 |
| TP 860 | 812.13 |
| FRB 316 | 814.20 |
| CP 862 | 810.74 |
| CP 863 | 812.21 |
| CP 864 | 801.64 |
| CP 865 | 799.99 |
| CP 866 | 802.46 |
| CP 867 | 807.24 |
| CP 868 | 805.31 |
| CP 869 | 806.73 |
| CP 870 | 798.52 |
| CP 871 | 798.89 |
| CP 872 | 809.38 |
| CP 873 | 801.73 |
| CP 874 | 802.46 |
| CP 875 | 800.64 |
| CP 876 | 800.34 |
| VOID | 801.78 |
| CP 878 | 798.85 |
| CP 879 | 799.80 |
| CP 880 | 796.77 |
| CP 881 | 798.33 |
| CP 882 | 799.57 |
| CP 883 | 805.55 |
| CP 884 | 803.75 |
| CP 885 | 804.99 |
| CP 886 | 806.05 |
| CP 887 | 804.65 |
| CP 888 | 805.13 |
| CP 889 | 804.03 |
| CP 890 | 801.68 |
| CP 891 | 804.61 |
| CP 892 | 807.91 |
| CP 893 | 804.78 |
| CP 894 | 805.50 |
| CP 895 | 809.59 |
| CP 896 | 812.41 |
| CP 897 | 811.43 |

| | | | | | | | | |
|------------------------|---------------------|-------------------------|-------------------|------------------|-----|------|-----------|----|
| PROJECT NO. 17-0497 | CAD FILE 17-0497 | SURVEYED BY TMH | DRAWN BY TMH | APPROVED BY | NO. | DATE | REVISIONS | BY |
| DATE 4/9/2017 | CRD FILE 17-0497 | SURVEY DATE 4/6/2017 | CHECKED BY TMH | SCALE 1"=200' | | | | |

WISCONSIN INDUSTRIAL SAND COMPANY, LLC
 A DIVISION OF FAIRMOUNTSANTROL
 MAIDEN ROCK, WISCONSIN
 CONTROL POINT LOCATION MAP



Healy Land Surveying
 P.O. Box 221
 Niagara, WI 54151
 Phone: 715-548-0566
 info@healysurveying.com

SHEET NO. E-2