


# BUFFER ZONE

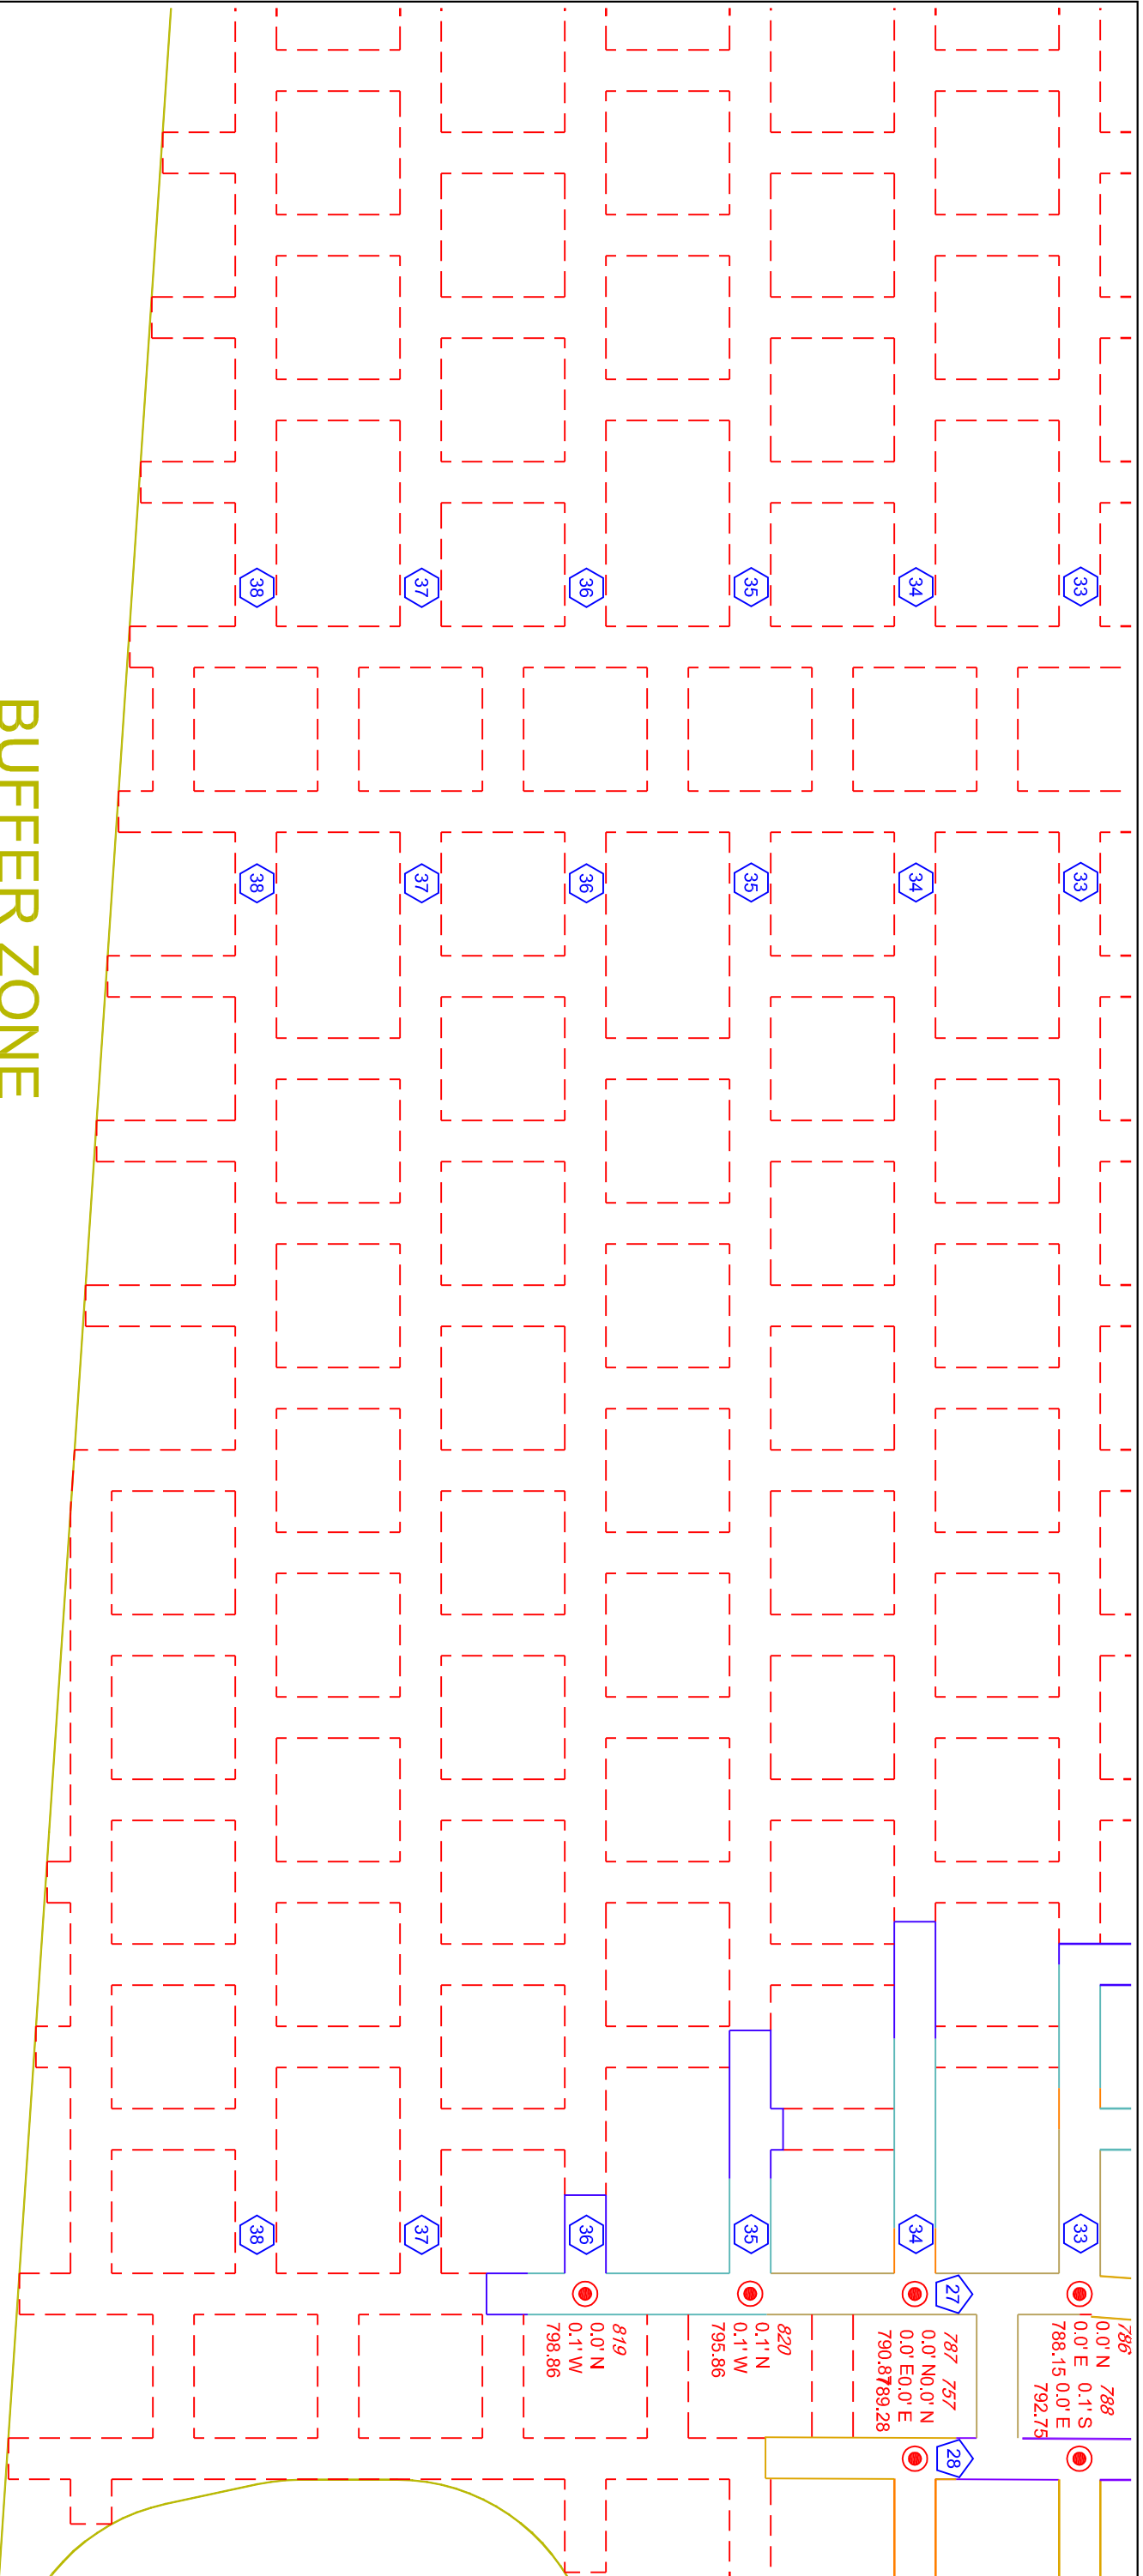

J-5G  
SHEET NO.

PROJECT NO. 17-0497	CAD FILE 17-0497	SURVEYED BY TMH	DRAWN BY TMH	APPROVED BY	NO.	DATE	REVISIONS	BY
DATE 4/9/2017	CRD FILE 17-0497	SURVEY DATE 4/6/2017	CHECKED BY TMH	SCALE 1"=100'				

WISCONSIN INDUSTRIAL SAND COMPANY, LLC  
A DIVISION OF FAIRMOUNTSANTROL  
MAIDEN ROCK, WISCONSIN  
CONTROL POINT DETAIL MAP

Healy Land Surveying  
P.O. Box 221  
Niagara, WI 54151  
Phone: 715-548-0566  
Info@healysurveying.com