


**BUFFER ZONE**

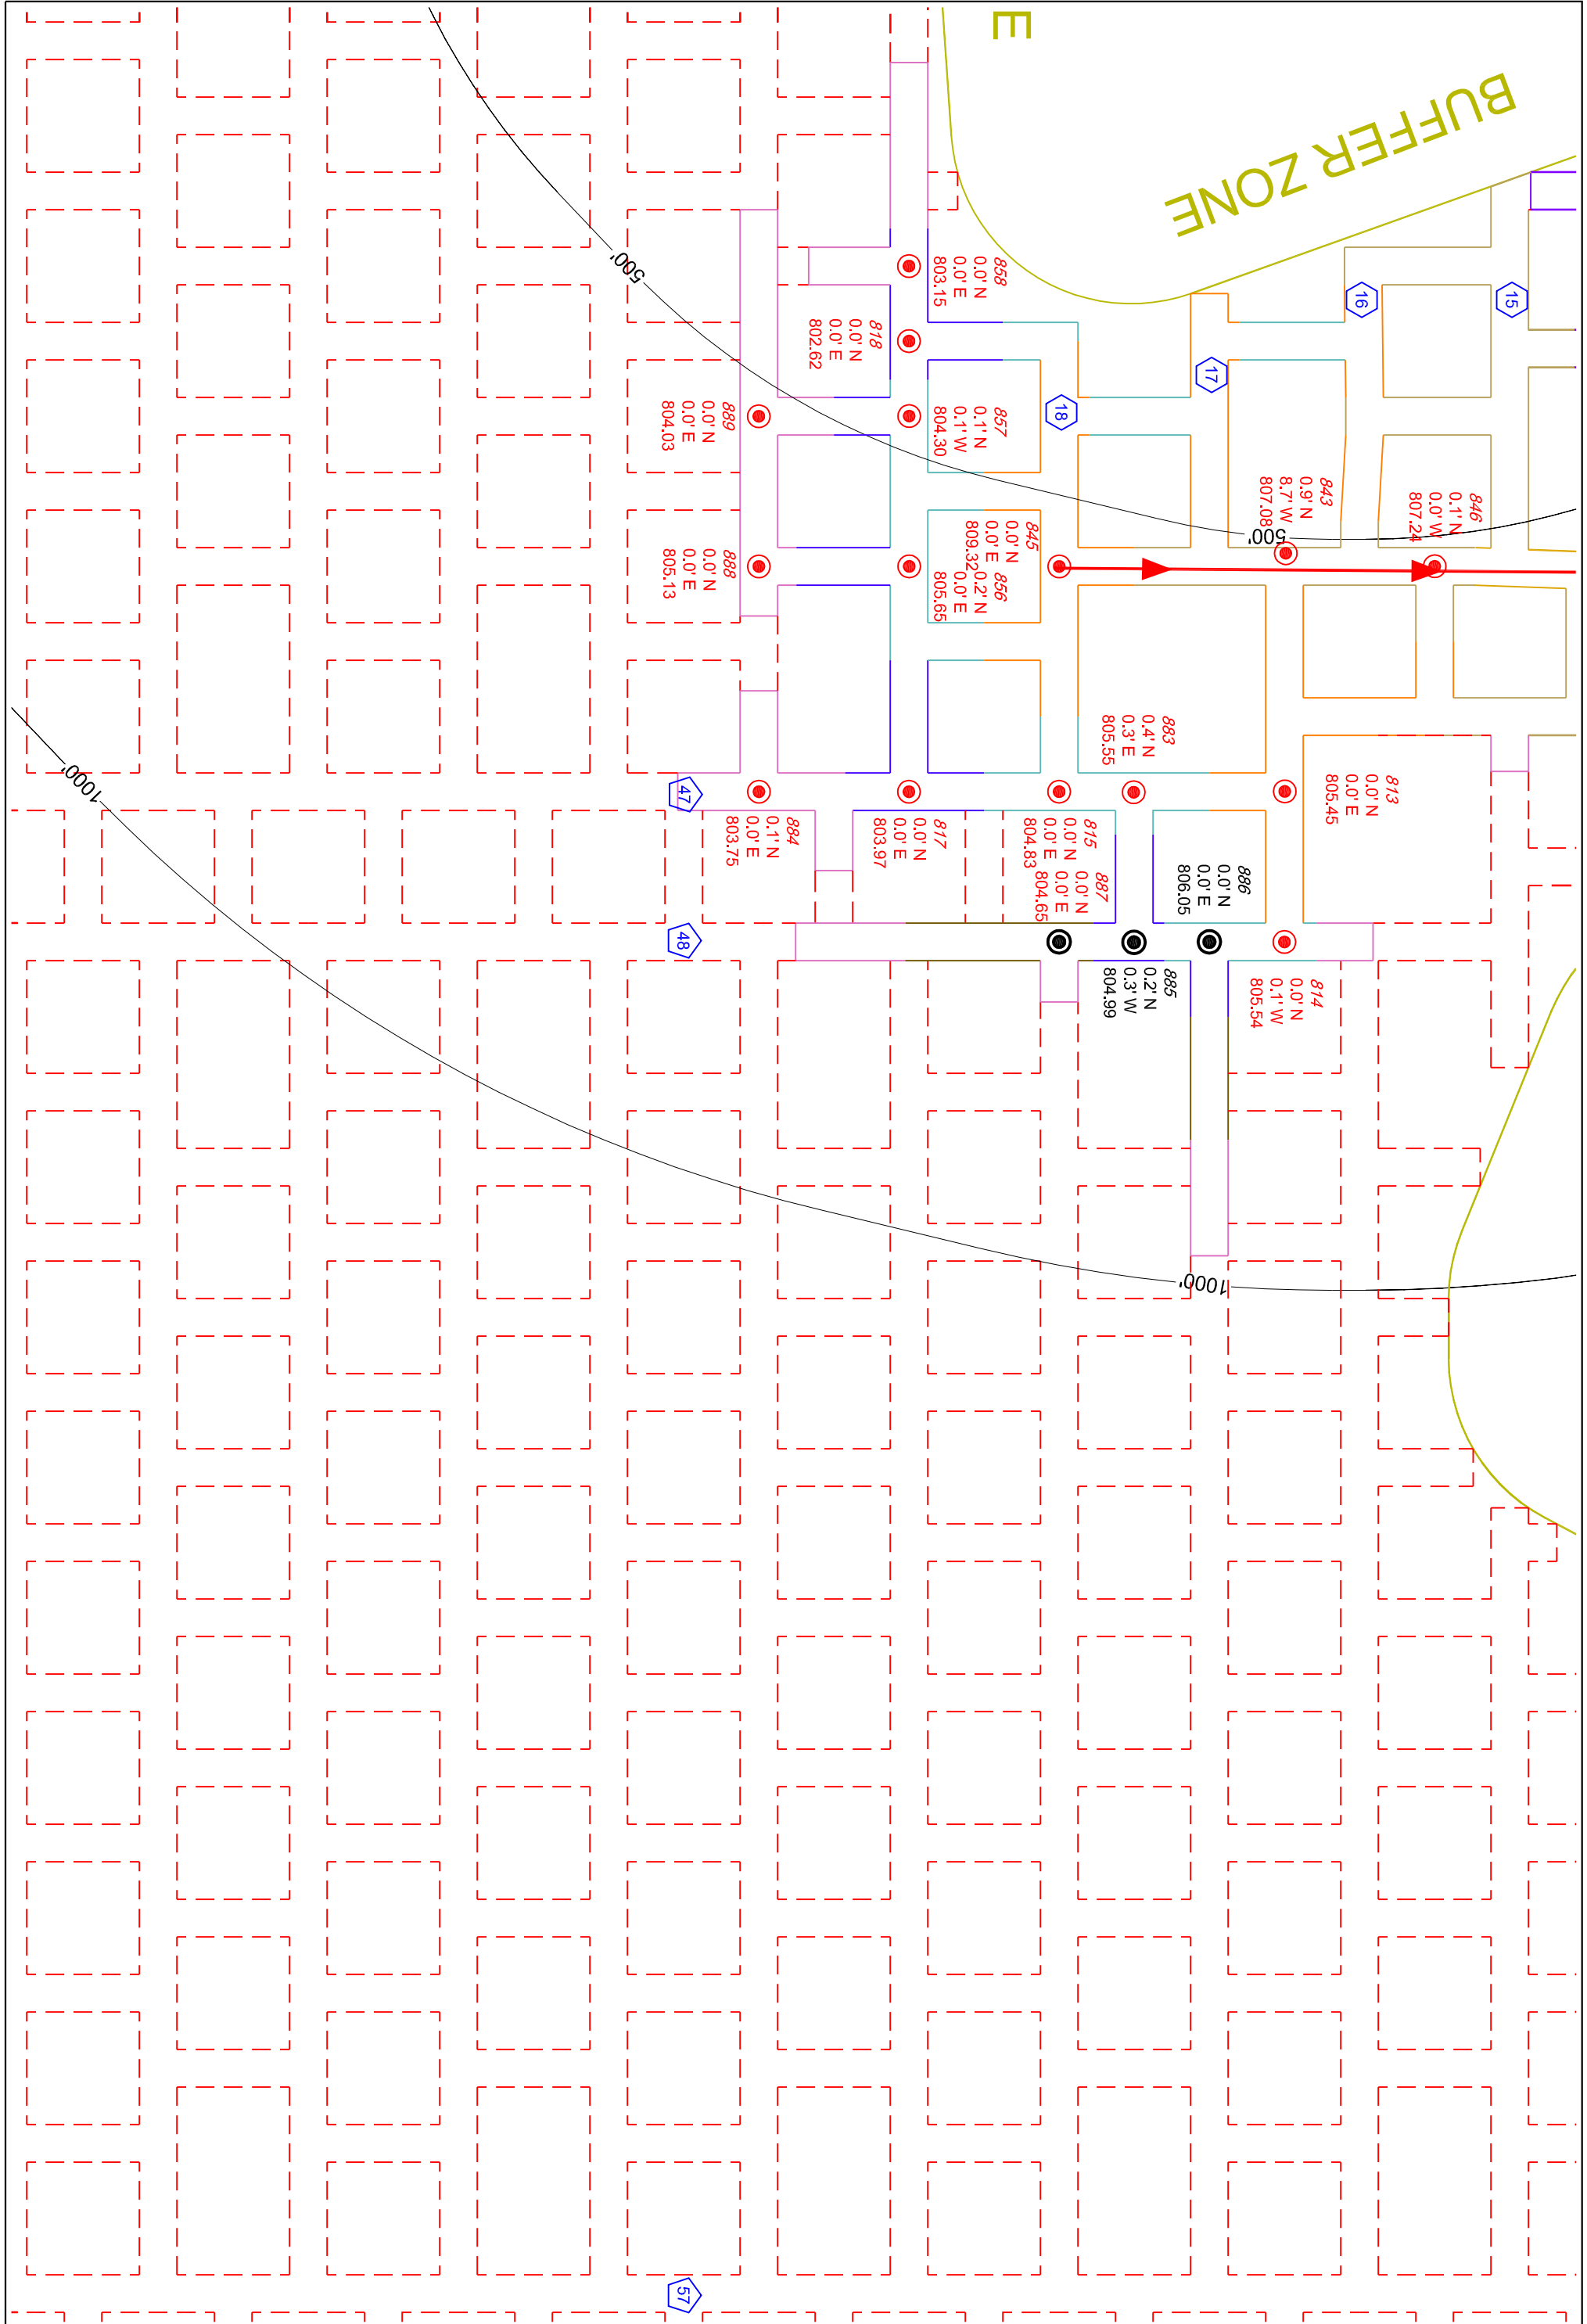

PROJECT NO. 17-0497	CAD FILE 17-0497	SURVEYED BY TMH	DRAWN BY TMH	APPROVED BY	NO.	DATE	REVISIONS	BY
DATE 4/9/2017	CRD FILE 17-0497	SURVEY DATE 4/6/2017	CHECKED BY TMH	SCALE 1"=100'				

WISCONSIN INDUSTRIAL SAND COMPANY, LLC  
 A DIVISION OF FAIRMOUNTSANTROL  
 MAIDEN ROCK, WISCONSIN  
 CONTROL POINT DETAIL MAP

**HEALY**  
 LAND SURVEYING

Healy Land Surveying  
 P.O. Box 221  
 Niagara, WI 54151  
 Phone: 715-548-0566  
 Info@healysurveying.com

SHEET NO.  
**J-71**