

















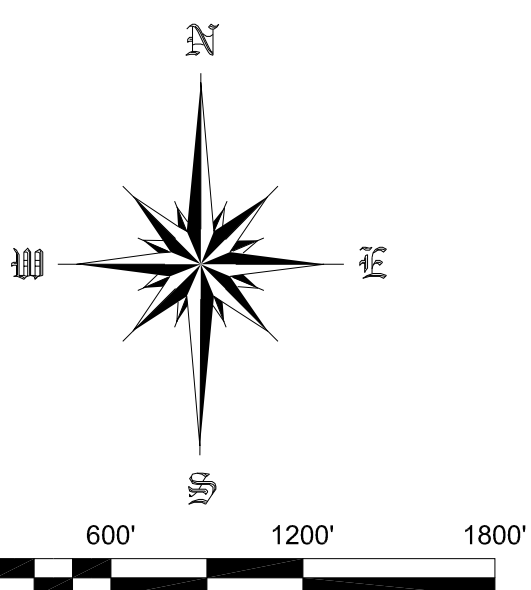
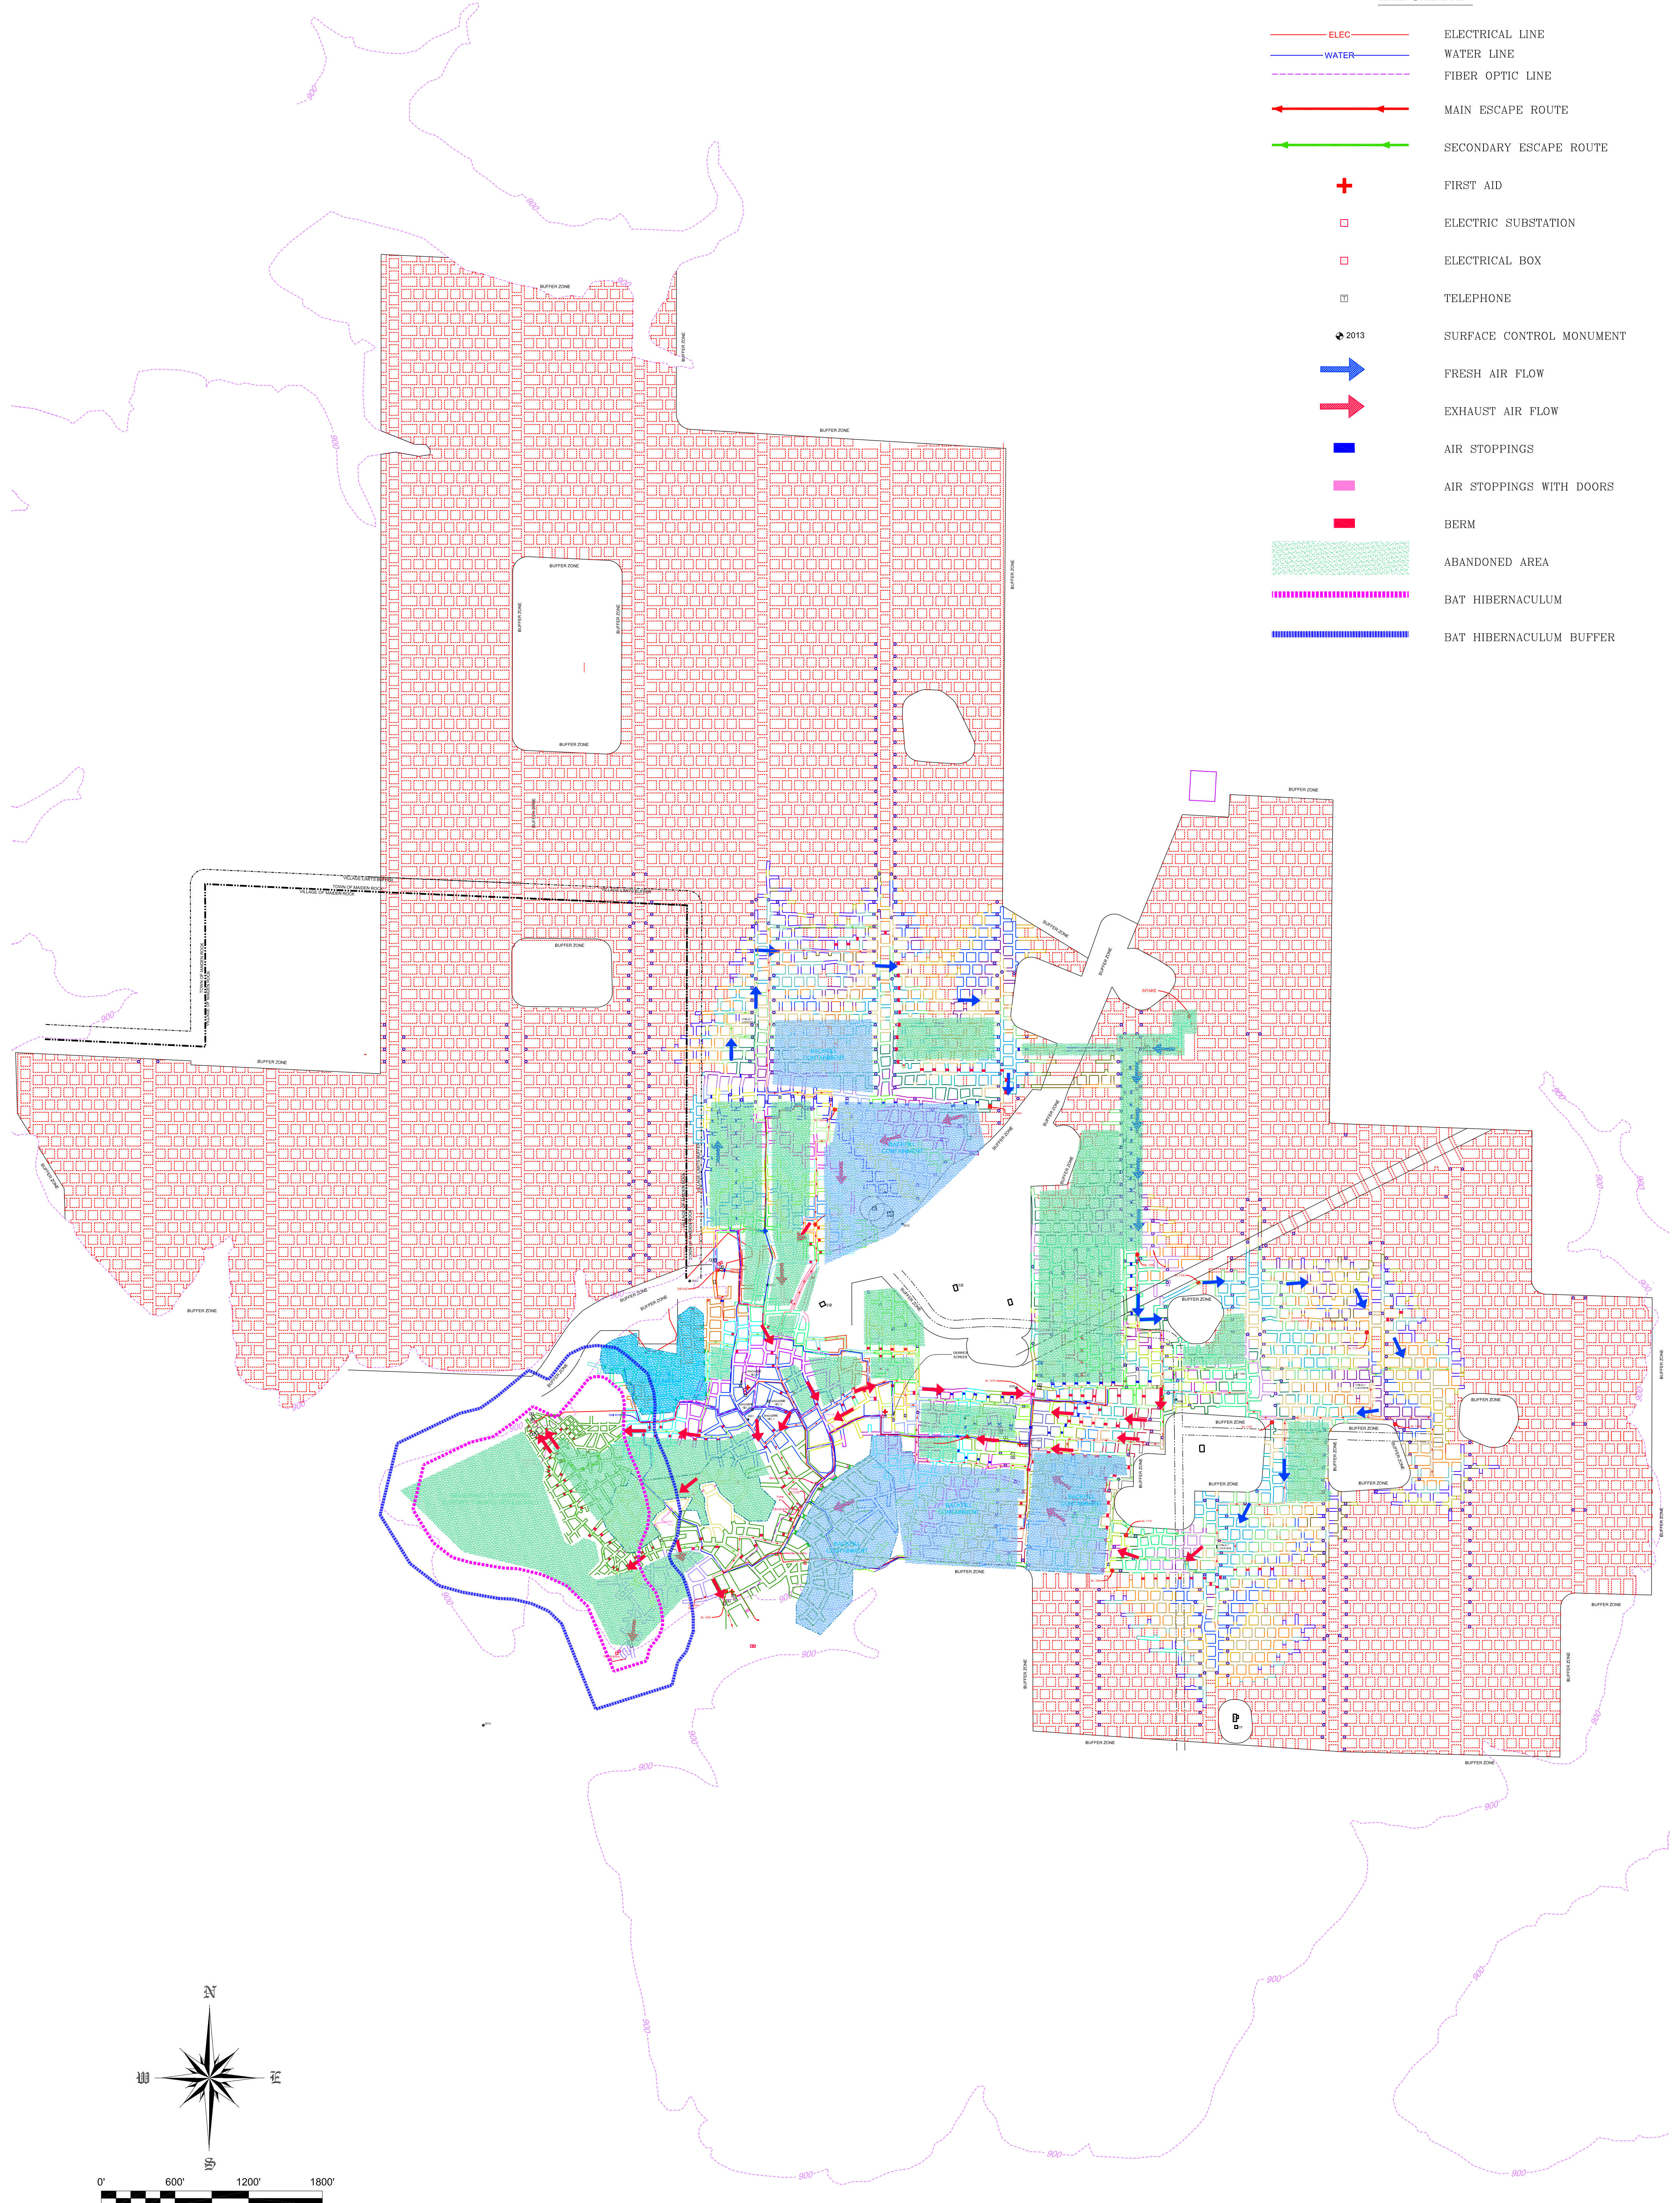


LEGEND

-  ELECTRICAL LINE
-  WATER LINE
-  FIBER OPTIC LINE
-  MAIN ESCAPE ROUTE
-  SECONDARY ESCAPE ROUTE
-  FIRST AID
-  ELECTRIC SUBSTATION
-  ELECTRICAL BOX
-  TELEPHONE
-  SURFACE CONTROL MONUMENT
-  FRESH AIR FLOW
-  EXHAUST AIR FLOW
-  AIR STOPPINGS
-  AIR STOPPINGS WITH DOORS
-  BERM
-  ABANDONED AREA
-  BAT HIBERNACULUM
-  BAT HIBERNACULUM BUFFER



SHEET NO. B-1

| | | | | | | | | |
|------------------------|-------------------------|-------------------------|-------------------|------------------|-----|------|-----------|----|
| PROJECT NO. 17-0504 | CAD FILE 17-0504.dwg | SURVEYED BY TMH | DRAWN BY TMH | APPROVED BY | NO. | DATE | REVISIONS | BY |
| DATE 6/14/2017 | CRD FILE 17-0504.crd | SURVEY DATE 6/1/2017 | CHECKED BY TMH | SCALE 1"=600' | | | | |

WISCONSIN INDUSTRIAL SAND COMPANY, LLC
A DIVISION OF FAIRMOUNTSANTROL
MAIDEN ROCK, WISCONSIN
BAT HIBERNACULUM



Healy Land Surveying
P.O. Box 221
Niagara, WI 54151
Phone: 715-548-0566
info@healysurveying.com