


# VILLAGE OF MAIDEN ROCK

MAIDEN ROCK

VILLAGE LIMITS BUFFER

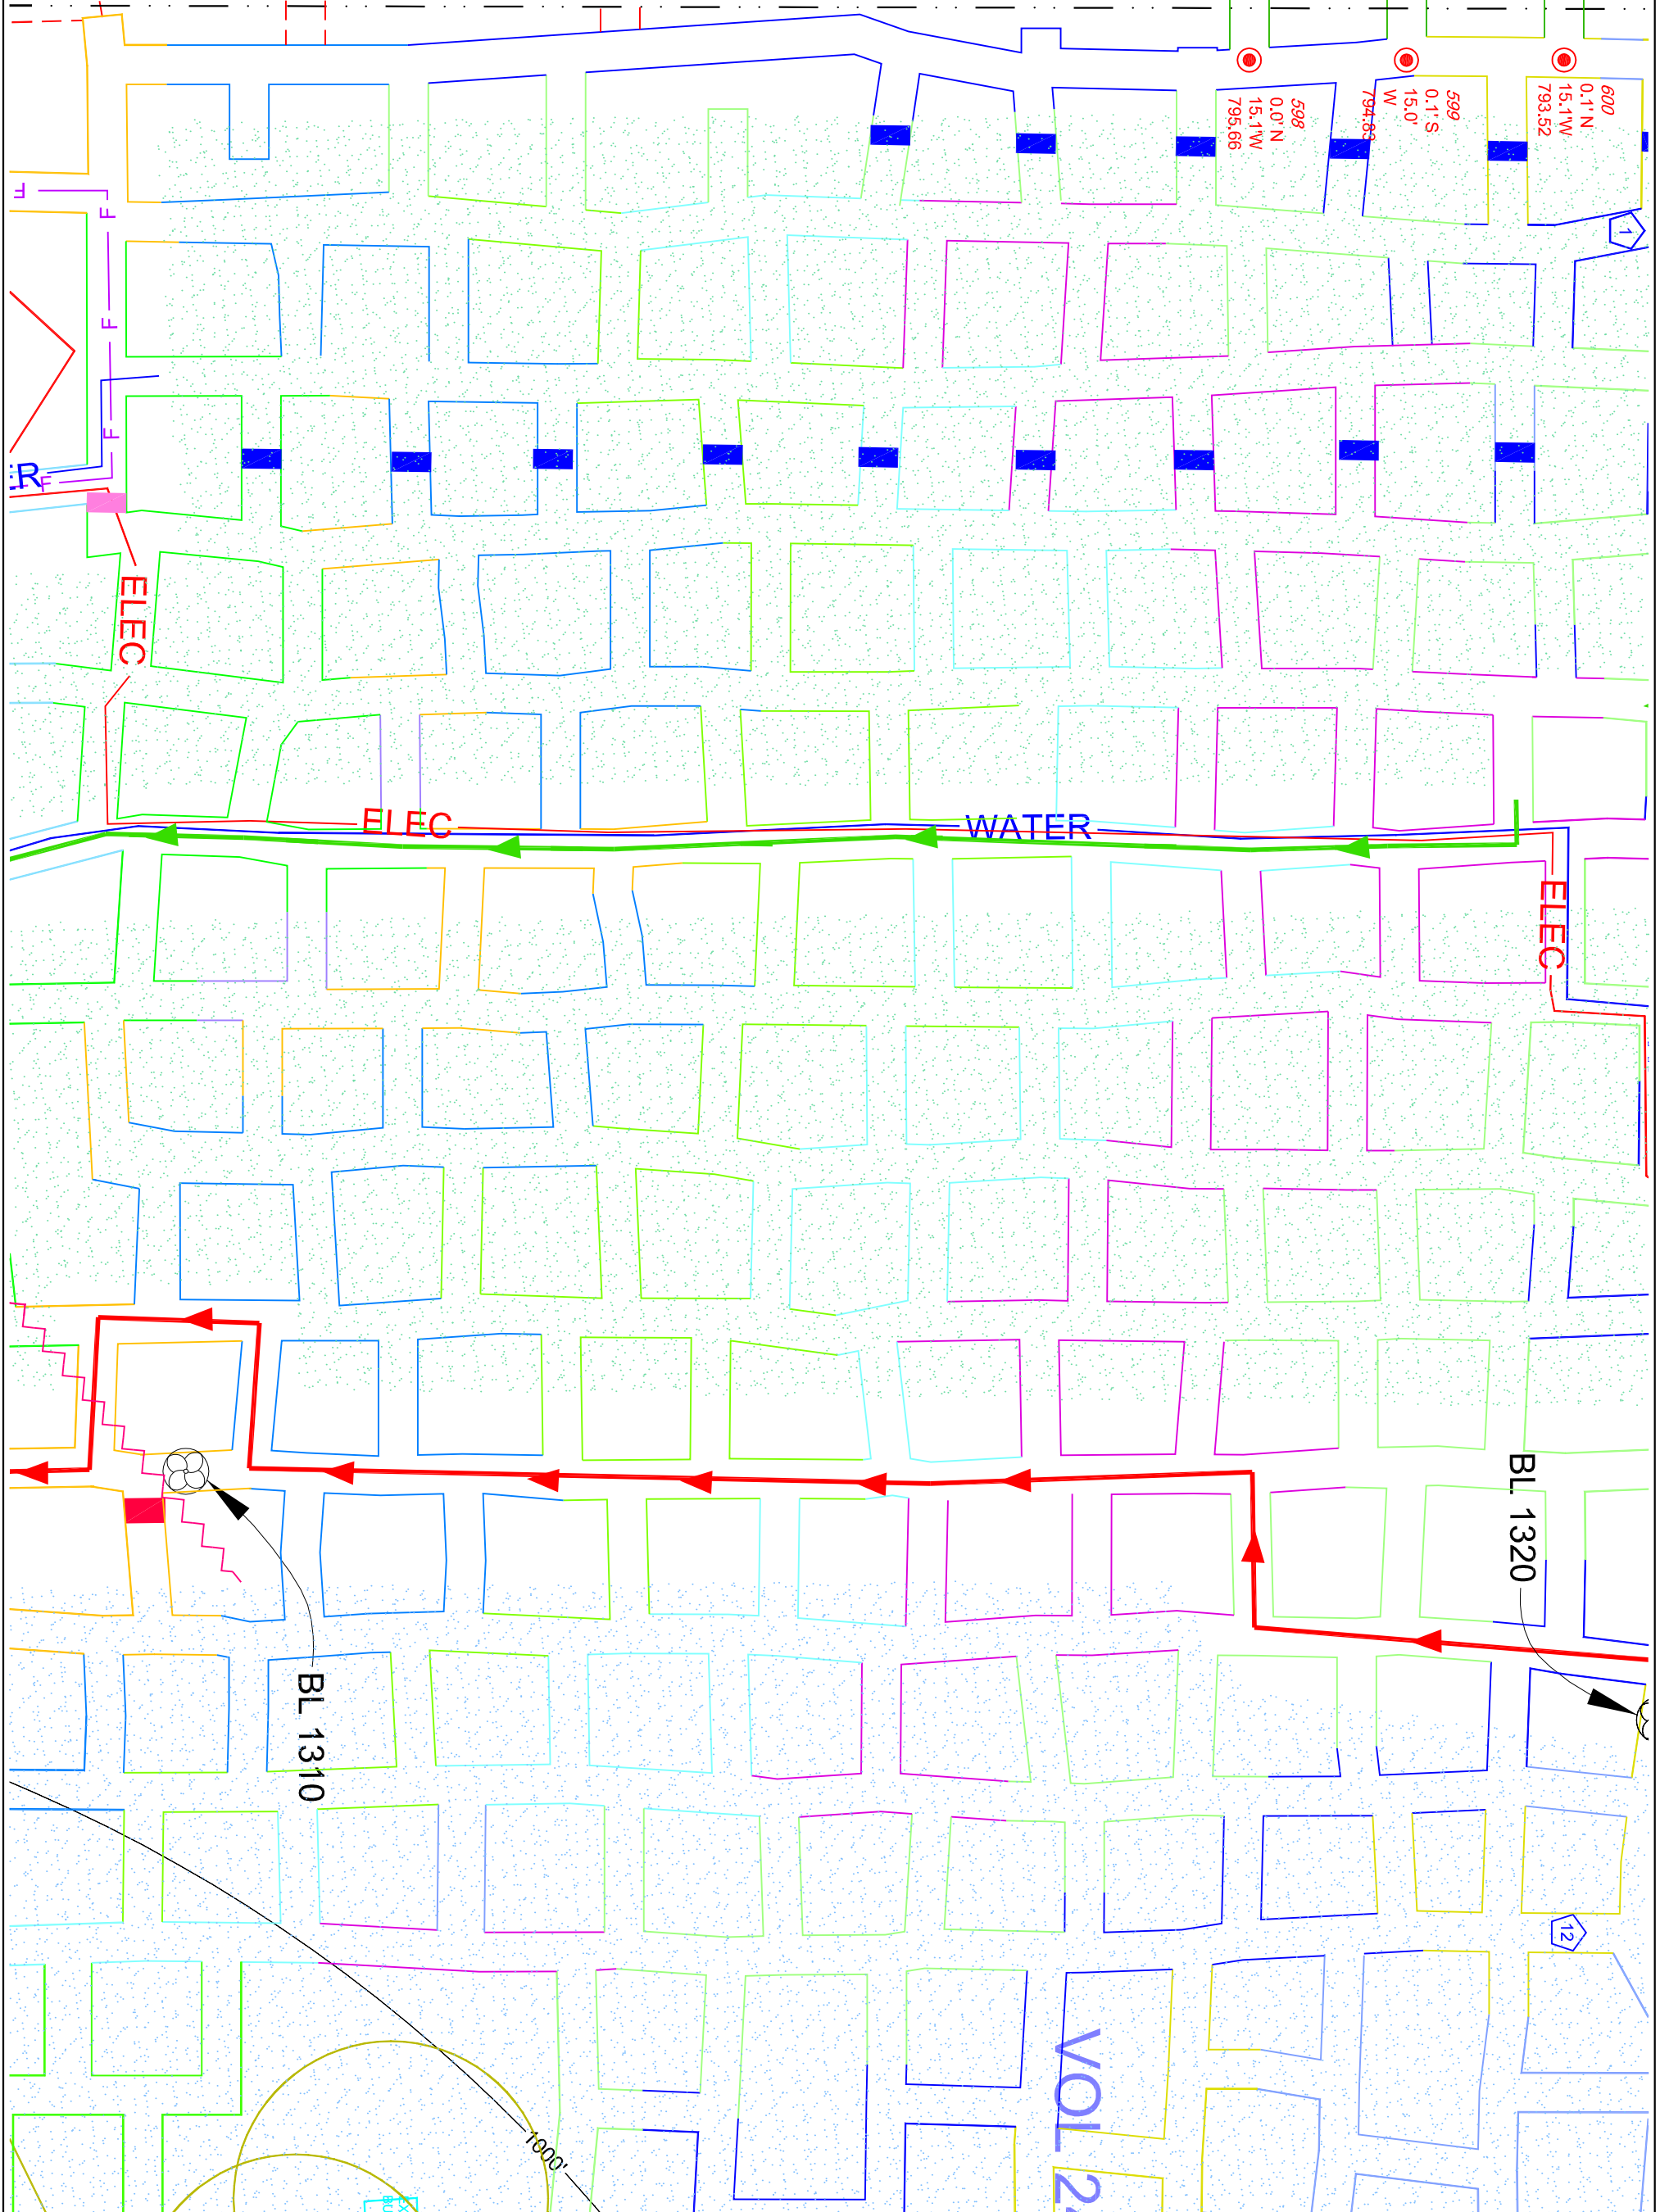

|                    |                        |                     |                         |                   |                  |     |      |           |    |
|--------------------|------------------------|---------------------|-------------------------|-------------------|------------------|-----|------|-----------|----|
| J-10E<br>SHEET NO. | PROJECT NO.<br>17-0509 | CAD FILE<br>17-0509 | SURVEYED BY<br>TMH      | DRAWN BY<br>TMH   | APPROVED BY      | NO. | DATE | REVISIONS | BY |
|                    | DATE<br>6/8/2017       | CRD FILE<br>17-0509 | SURVEY DATE<br>6/1/2017 | CHECKED BY<br>TMH | SCALE<br>1"=100' |     |      |           |    |

WISCONSIN INDUSTRIAL SAND COMPANY, LLC  
 A DIVISION OF FAIRMOUNTSANTROL  
 MAIDEN ROCK, WISCONSIN  
 CONTROL POINT DETAIL MAP

Healy Land Surveying  
 P.O. Box 221  
 Niagara, WI 54151  
 Phone: 715-548-0566  
 Info@healysurveying.com