


BUFFER ZONE

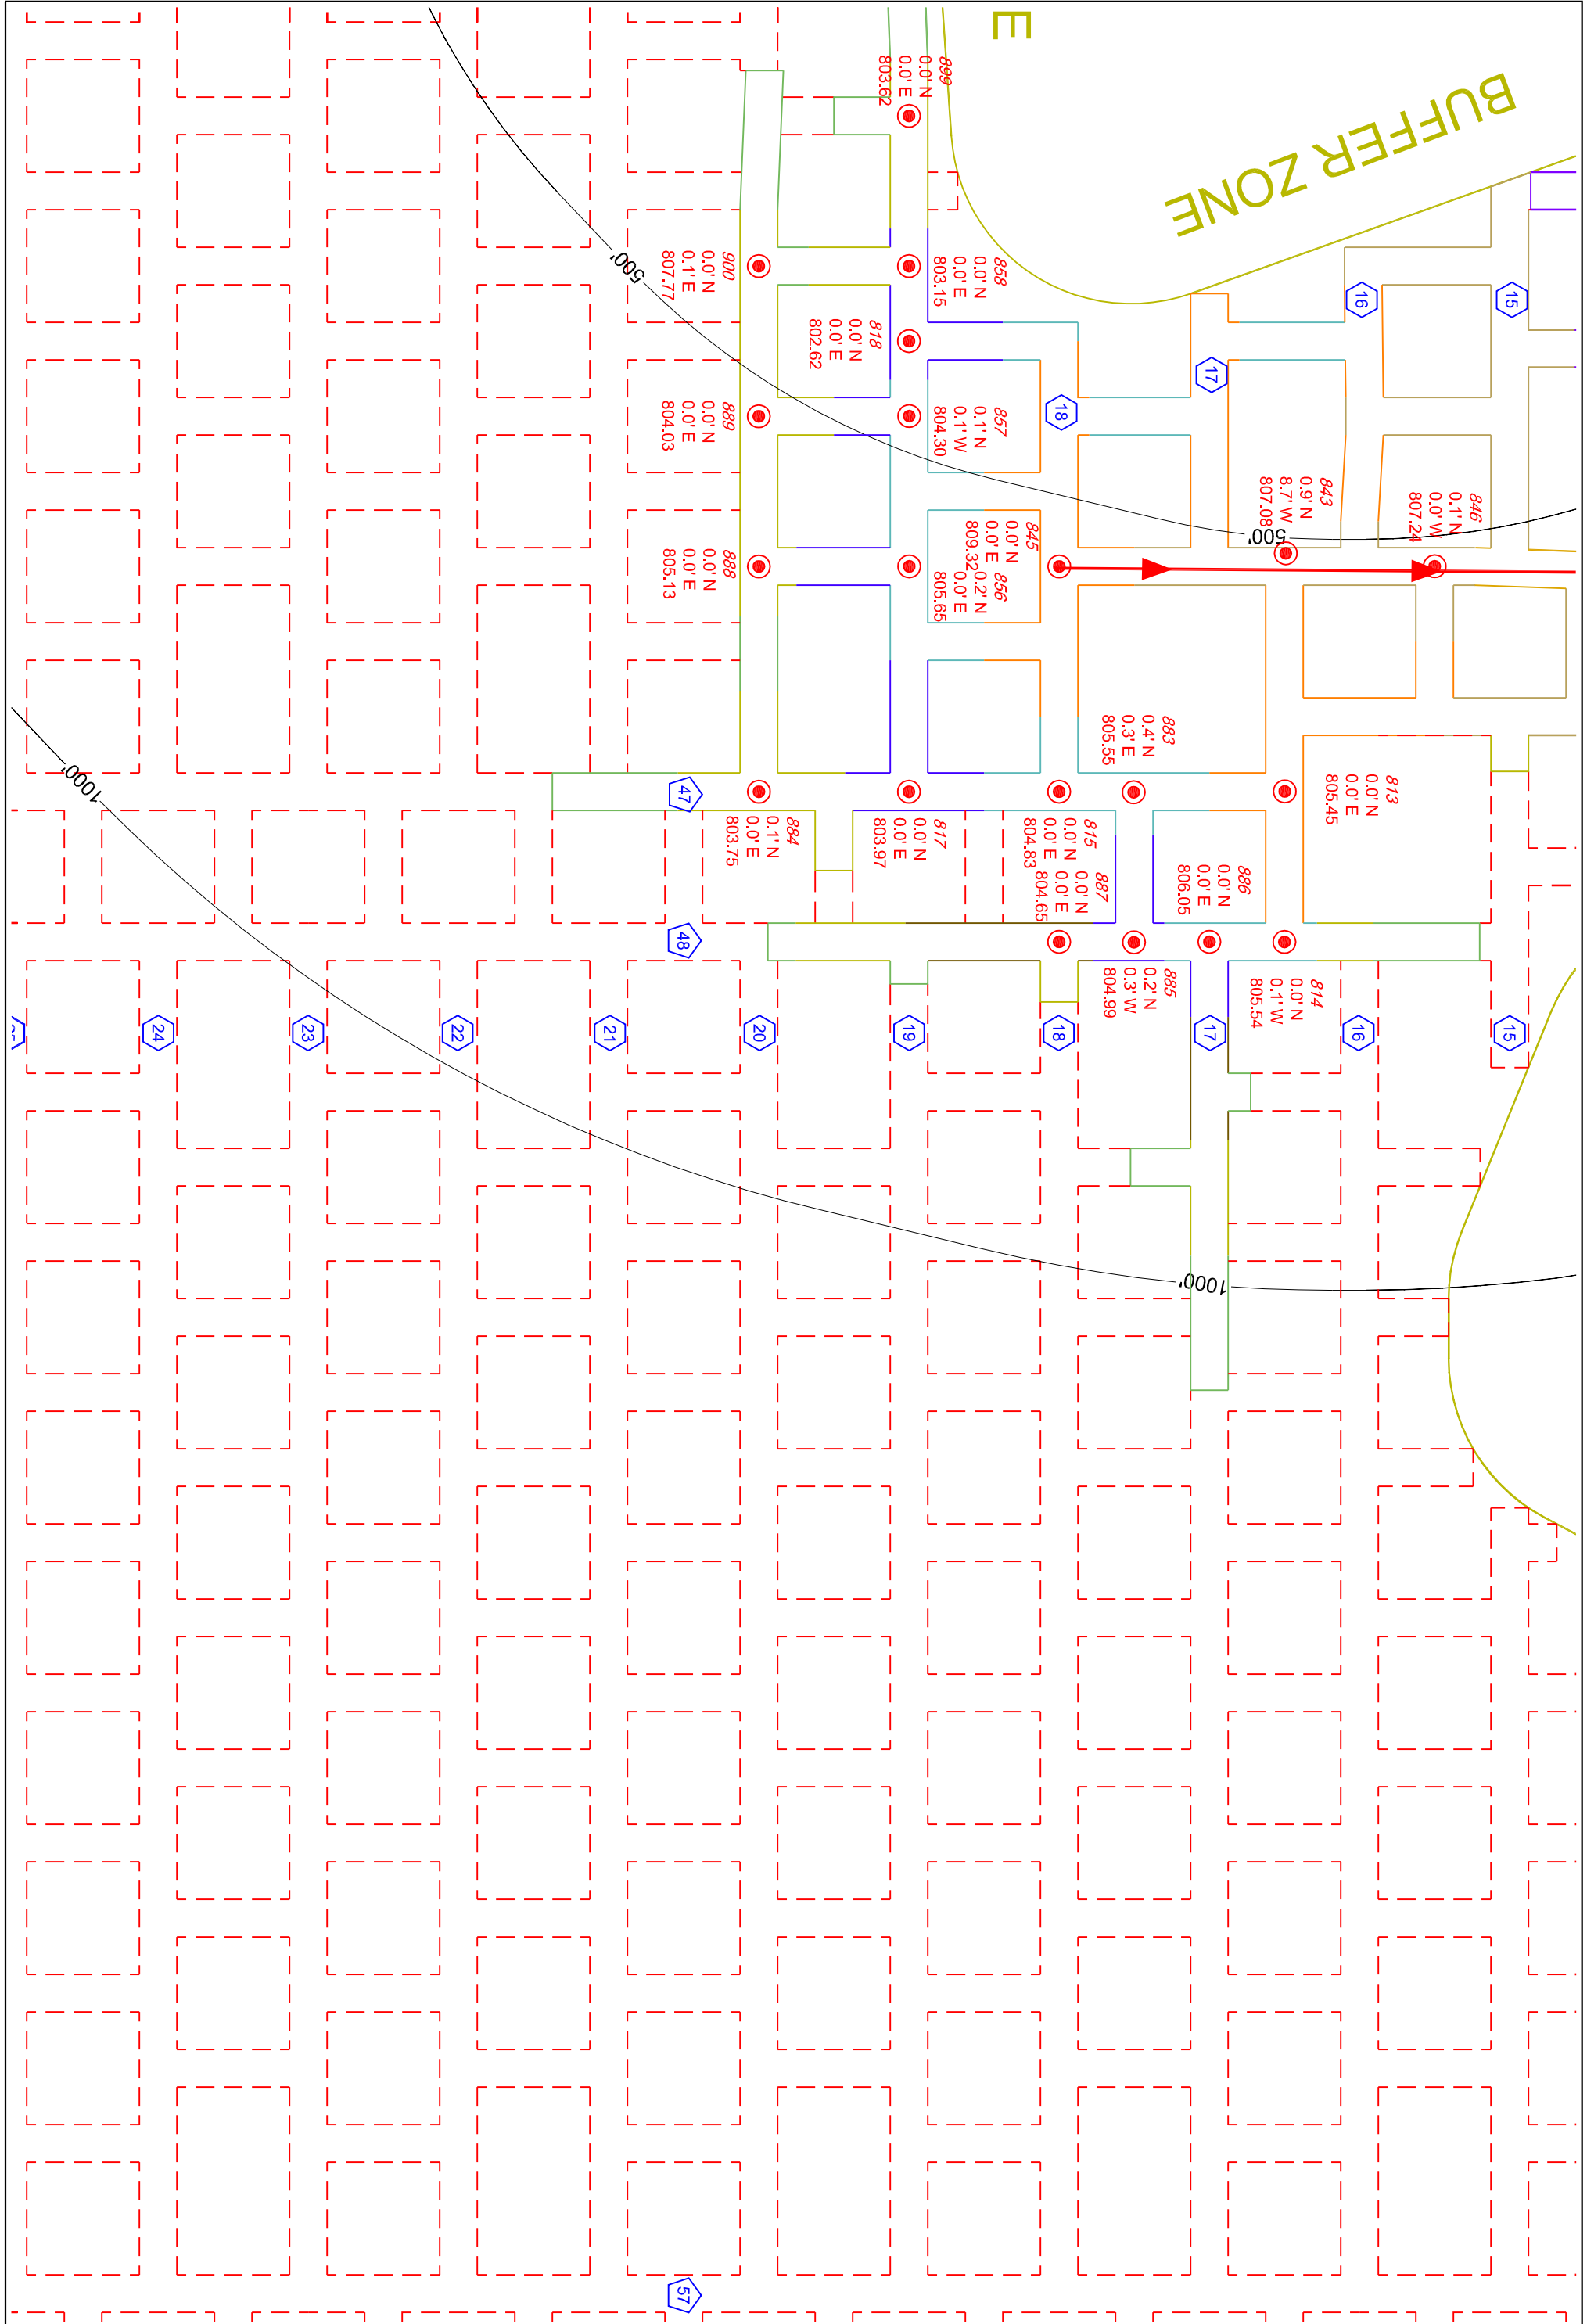

PROJECT NO. 17-0509	CAD FILE 17-0509	SURVEYED BY TMH	DRAWN BY TMH	APPROVED BY	NO.	DATE	REVISIONS	BY
DATE 6/8/2017	CRD FILE 17-0509	SURVEY DATE 6/11/2017	CHECKED BY TMH	SCALE 1"=100'				

WISCONSIN INDUSTRIAL SAND COMPANY, LLC
 A DIVISION OF FAIRMOUNTSANTROL
 MAIDEN ROCK, WISCONSIN
 CONTROL POINT DETAIL MAP

HEALY
 LAND SURVEYING

Healy Land Surveying
 P.O. Box 221
 Niagara, WI 54151
 Phone: 715-548-0566
 Info@healysurveying.com

J-71
 SHEET NO.