


**GRIZZLY LOCATION**

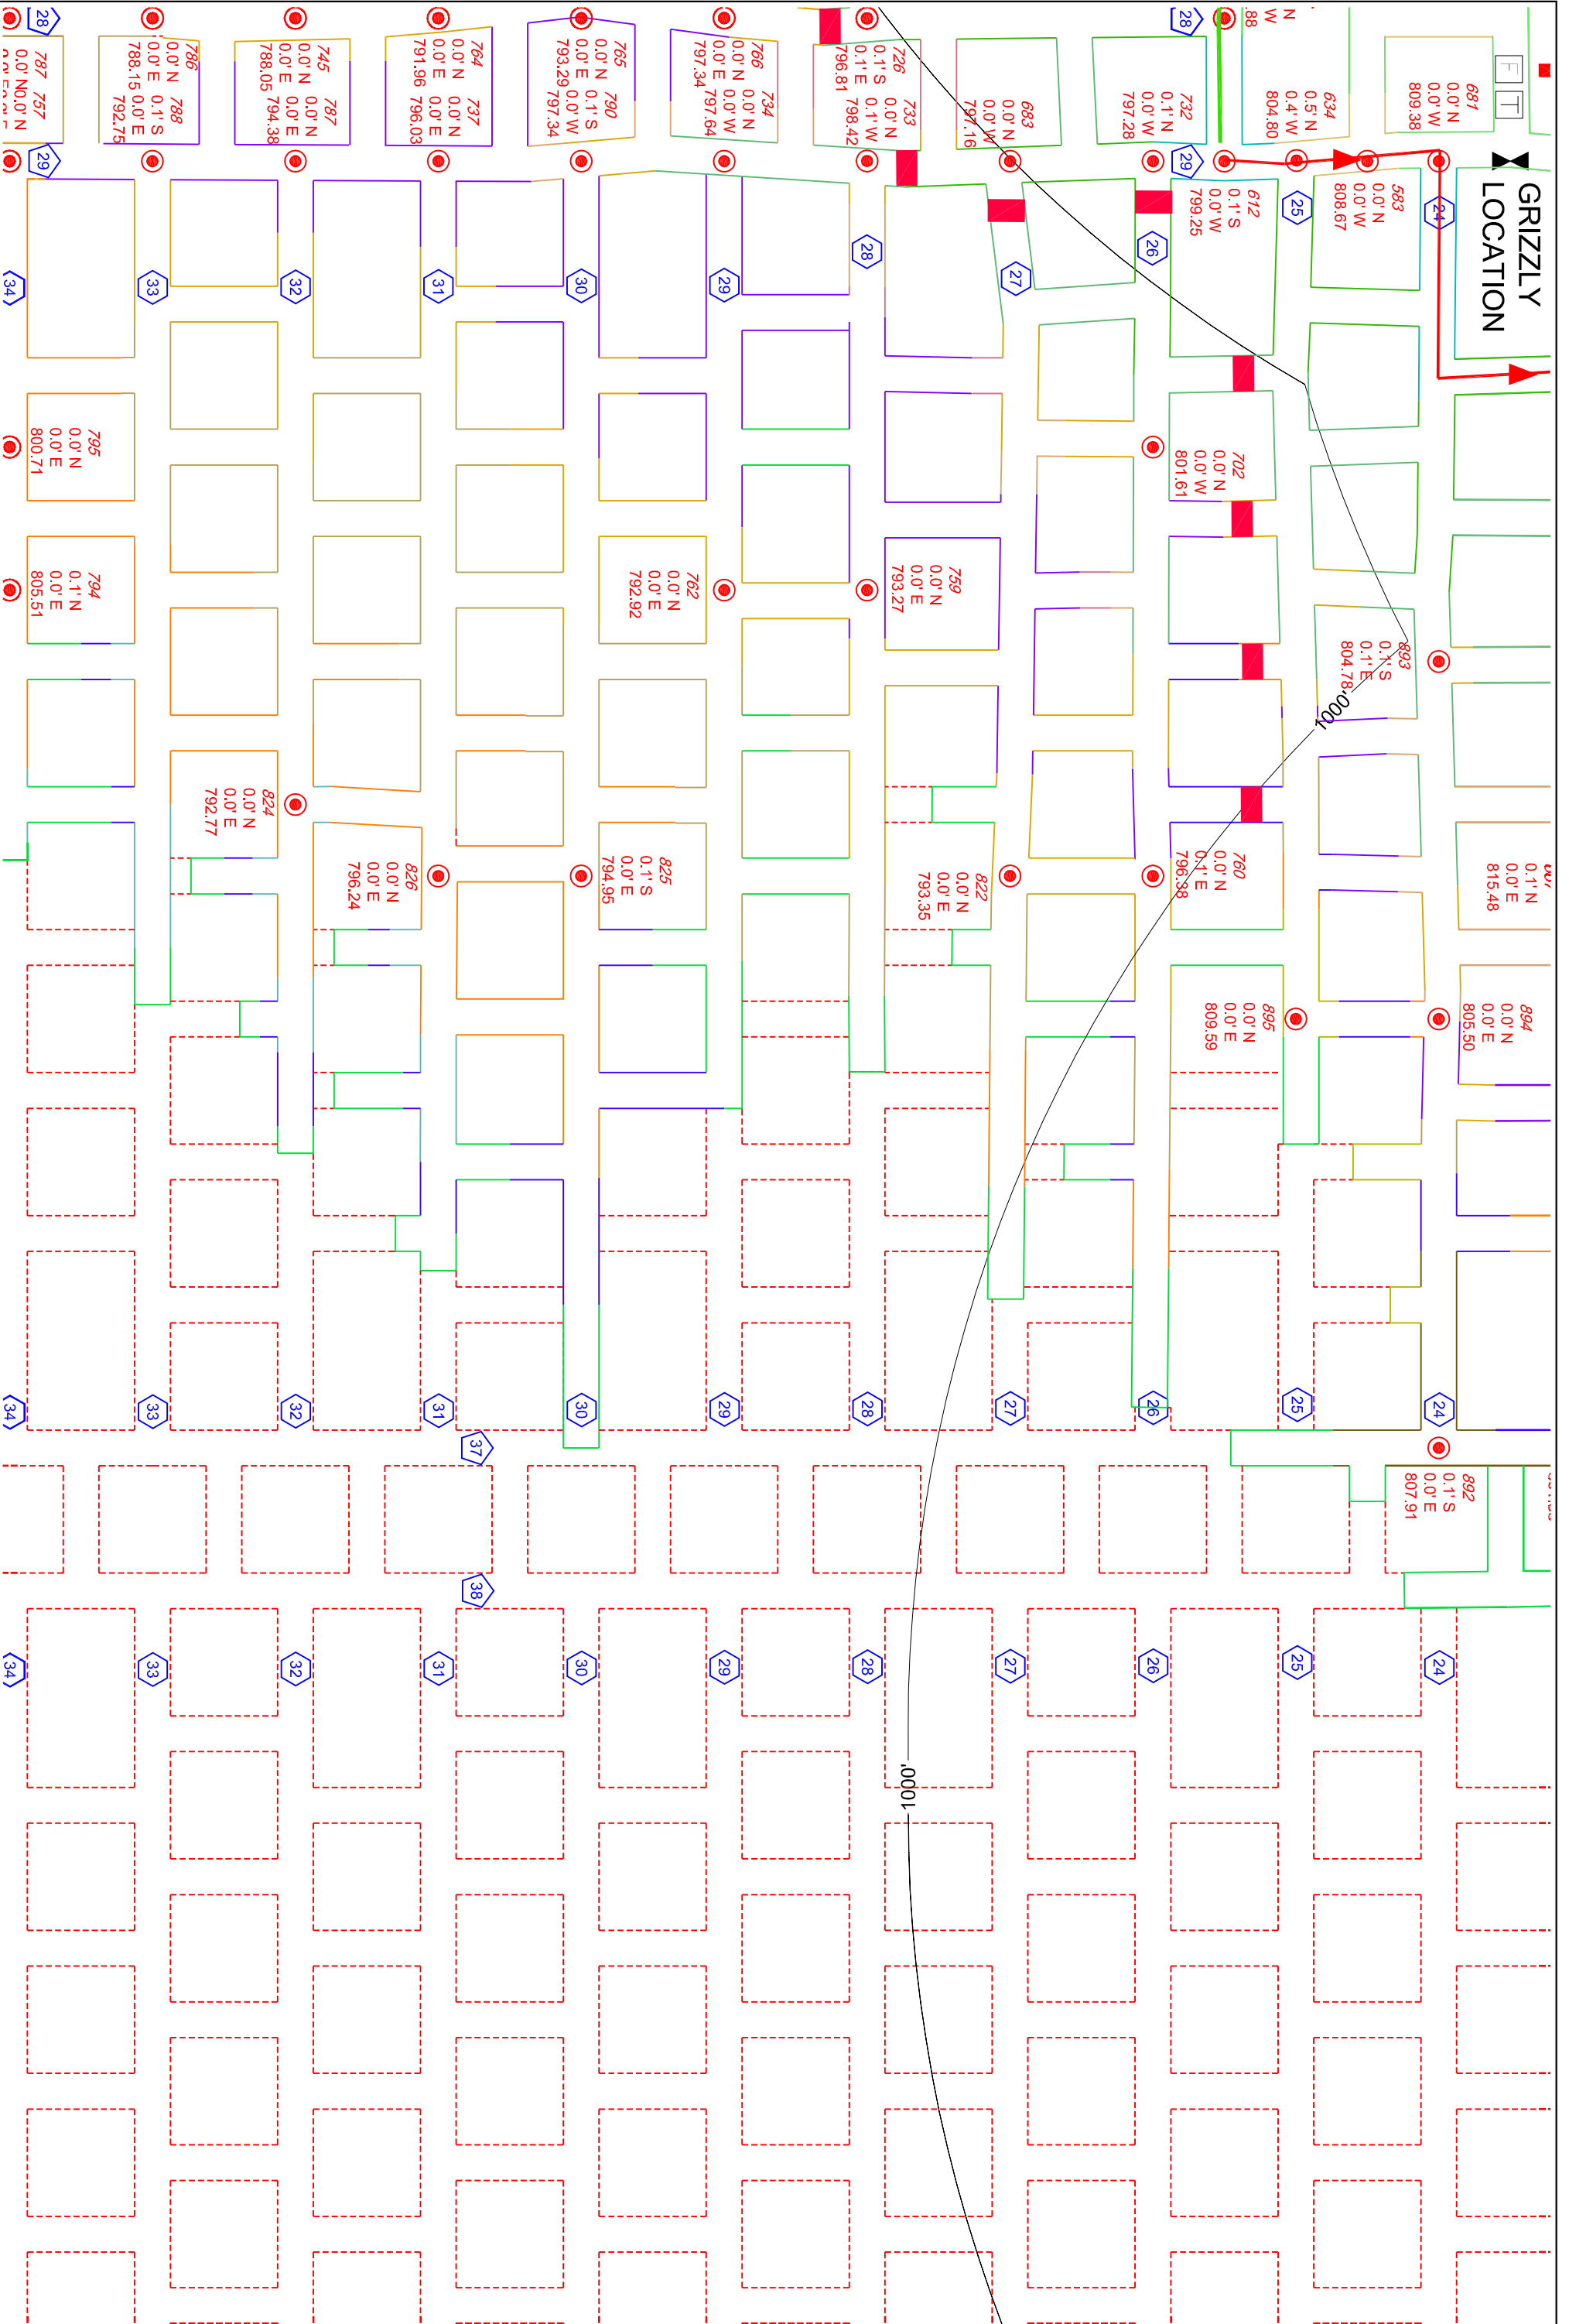

**J-6H**  
SHEET NO.

PROJECT NO. 17-0512	CAD FILE 17-0512	SURVEYED BY TMH	DRAWN BY TMH	APPROVED BY	NO.	DATE	REVISIONS	BY
DATE 6/30/2017	CRD FILE 17-0512	SURVEY DATE 6/28/2017	CHECKED BY TMH	SCALE 1"=100'				

WISCONSIN INDUSTRIAL SAND COMPANY, LLC  
A DIVISION OF FAIRMOUNTSANTROL  
MAIDEN ROCK, WISCONSIN  
CONTROL POINT DETAIL MAP

Healy Land Surveying  
P.O. Box 221  
Niagara, WI 54151  
Phone: 715-548-0566  
Info@healysurveying.com