
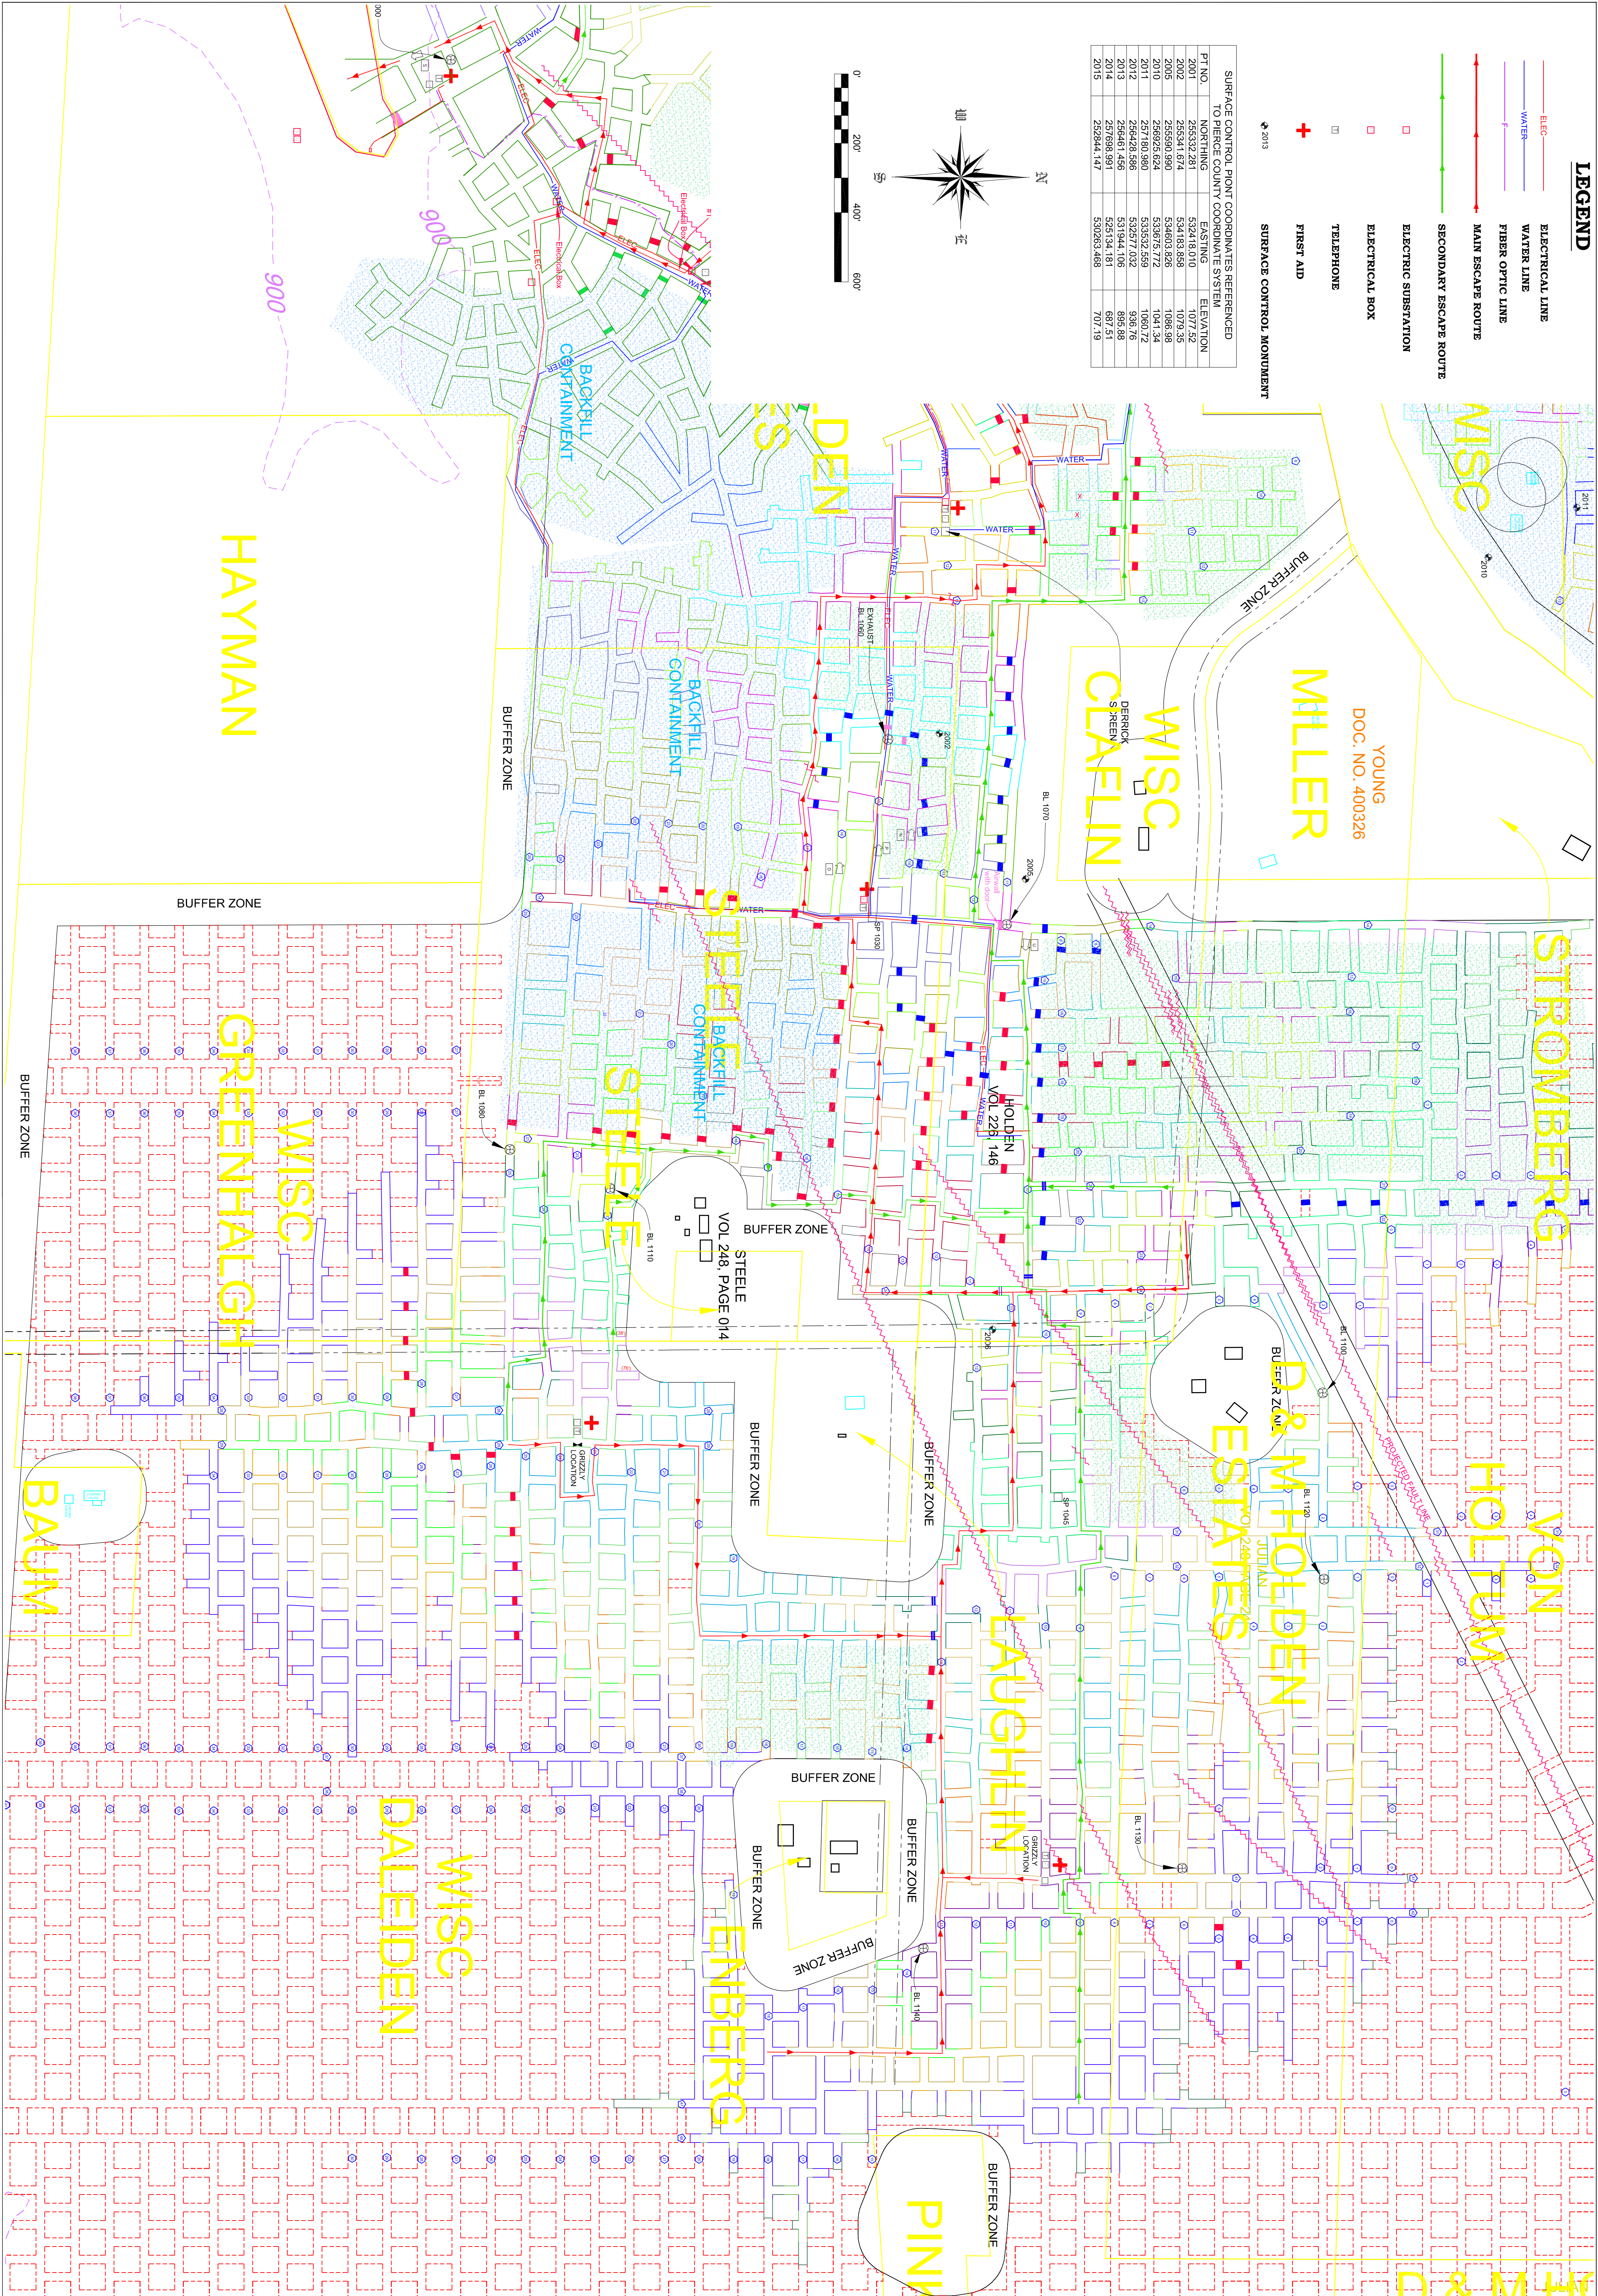


**LEGEND**

- ELEC— ELECTRICAL LINE
- WATER— WATER LINE
- FIBER OPTIC LINE
- MAIN ESCAPE ROUTE
- SECONDARY ESCAPE ROUTE
- ELECTRICAL SUBSTATION
- ELECTRICAL BOX
- TELEPHONE
- + FIRST AID
- + SURFACE CONTROL MONUMENT

SURFACE CONTROL POINT COORDINATES REFERENCED TO PERCE COUNTY COORDINATE SYSTEM

PT. NO.	NORTHING	EASTING	ELEVATION
2001	256332.281	532418.010	1077.52
2002	256341.674	534183.858	1079.35
2005	256589.980	534603.826	1086.98
2010	256925.624	533675.772	1041.34
2011	257189.980	533532.559	1060.72
2012	256428.586	532577.032	936.76
2013	256461.456	531944.106	895.88
2014	257039.991	525134.181	687.51
2015	252844.147	530263.488	707.19

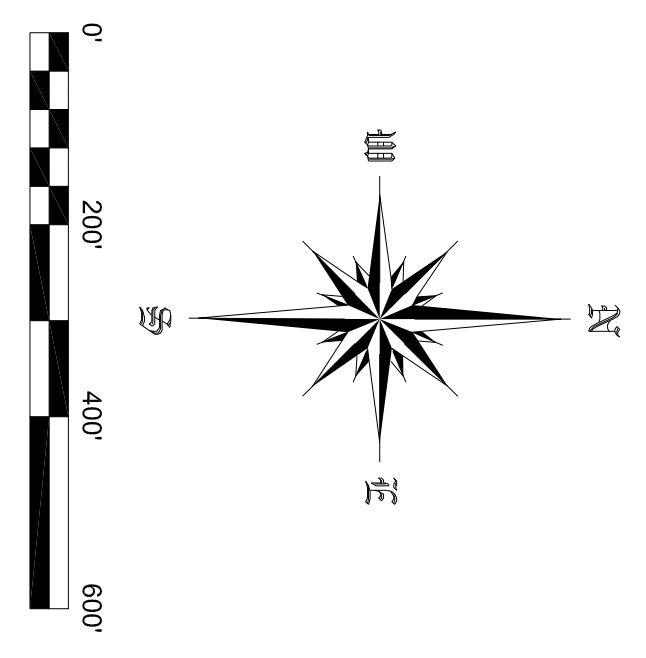

YOUNG  
DOC. NO. 400326

WISC  
DERECK  
CLAELIN

D & M HOLDEN  
ESTATES  
JULIAN

ENBERG

PINK

DALEIDEN

WISC  
GREENHALGH

BAUM

A-2  
SHEET NO.

PROJECT NO.	CAD FILE	SURVEYED BY	DRAWN BY	APPROVED BY	NO.	DATE	REVISIONS	BY
17-0516	17-0516.dwg	TMH	TMH					
DATE	CRD FILE	SURVEY DATE	CHECKED BY	SCALE	2	8/10/2017	AIRFLOW	TMH
8/1/2017	17-0516.crd	7/26/2017	TMH	1"=200'	1	8/7/2017	AIRFLOW	TMH

WISCONSIN INDUSTRIAL SAND COMPANY, LLC  
A DIVISION OF FAIRMOUNTSANTROL  
MAIDEN ROCK, WISCONSIN  
TUNNEL LOCATION DETAIL MAP

**HEALY**  
LAND SURVEYING

Healy Land Surveying  
P.O. Box 221  
Niagara, WI 54151  
Phone: 715-548-0566  
info@healysurveying.com