

SURFACE CONTROL POINT COORDINATES REFERENCED TO PERCE COUNTY COORDINATES SYSTEM

PT NO.	NORTHING	EASTING	ELEVATION
2002	255341.674	534183.858	1079.35
2005	255690.980	534603.826	1086.98
2010	256925.624	533975.772	1041.34
2011	257180.980	533532.559	1060.72
2012	256428.586	532577.932	936.76
2013	256461.456	531944.106	895.88
2014	257698.991	525134.181	687.51
2015	252944.147	530283.468	707.19


AIRFLOW READINGS AS OF APRIL 13, 2017

POINT	CFM	DIRECTION	LOCATION
A	90,879	NORTH	C.I.H. SINTAKE FAN (N)
B	106,964	EAST	C.I.H. SINTAKE FAN (E)
D	182,988	WEST	"SMITH" INTAKE FAN
F	5,929	SOUTH	SOUTHWEST ADIT EXHAUST
N	49,951	WEST	TUNNEL NO. 14 WEST EXHAUST
O	75,362	WEST	TUNNEL NO. 16 WEST EXHAUST
P	47,212	WEST	TUNNEL NO. 15 WEST EXHAUST
Q	19,619	NORTH	NORTH GATE AT SECONDARY PORTAL
R	9,138	NORTH	MAIN GATE AT SECONDARY PORTAL
S	175,085	SOUTH	MAIN PORTAL

**LEGEND**

- ELEC - ELECTRICAL LINE
- WATER - WATER LINE
- FIBER - FIBER OPTIC LINE
- MAIN ESCAPE ROUTE
- SECONDARY ESCAPE ROUTE
- FIRST AID
- ELECTRIC SUBSTATION
- ELECTRICAL BOX
- PLC CONTROL
- TELEPHONE
- SURFACE CONTROL MONUMENT
- FRESH AIR FLOW
- EXHAUST AIR FLOW
- AIR STOPPINGS
- AIR STOPPINGS WITH DOORS
- BERM
- ABANDONED AREA

NOTE: ALL FANS ARE CONTROLLED BY PLC CONTROLS

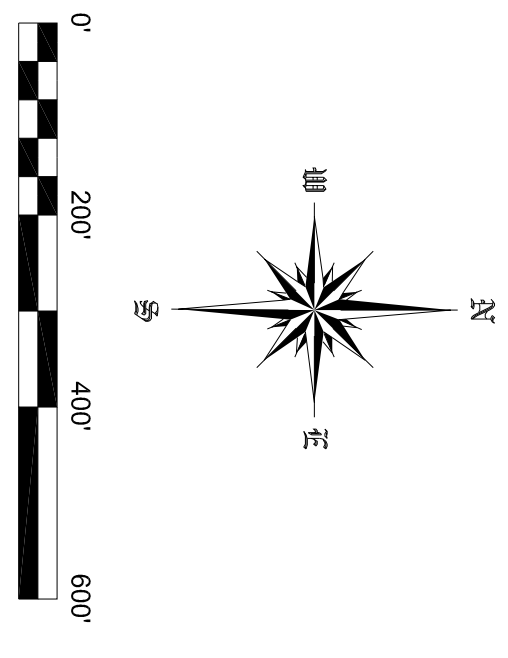

WISCONSIN INDUSTRIAL SAND COMPANY, LLC  
A DIVISION OF FAIRMOUNTSANTROL  
MAIDEN ROCK, WISCONSIN  
VENTILATION DETAIL MAP

**HEALY**  
LAND SURVEYING

Healy Land Surveying  
P.O. Box 221  
Niagara, WI 54151  
Phone: 715-548-0566  
info@healysurveying.com

PROJECT NO.	CAD FILE	SURVEYED BY	DRAWN BY	APPROVED BY	NO.	DATE	REVISIONS	BY
17-0516	17-0516.dwg	TMH	TMH					
DATE	CRD FILE	SURVEY DATE	CHECKED BY	SCALE				
8/1/2017	17-0516.crd	7/26/2017	TMH	1"=200'				

G-1  
SHEET NO.