


BUFFER ZONE

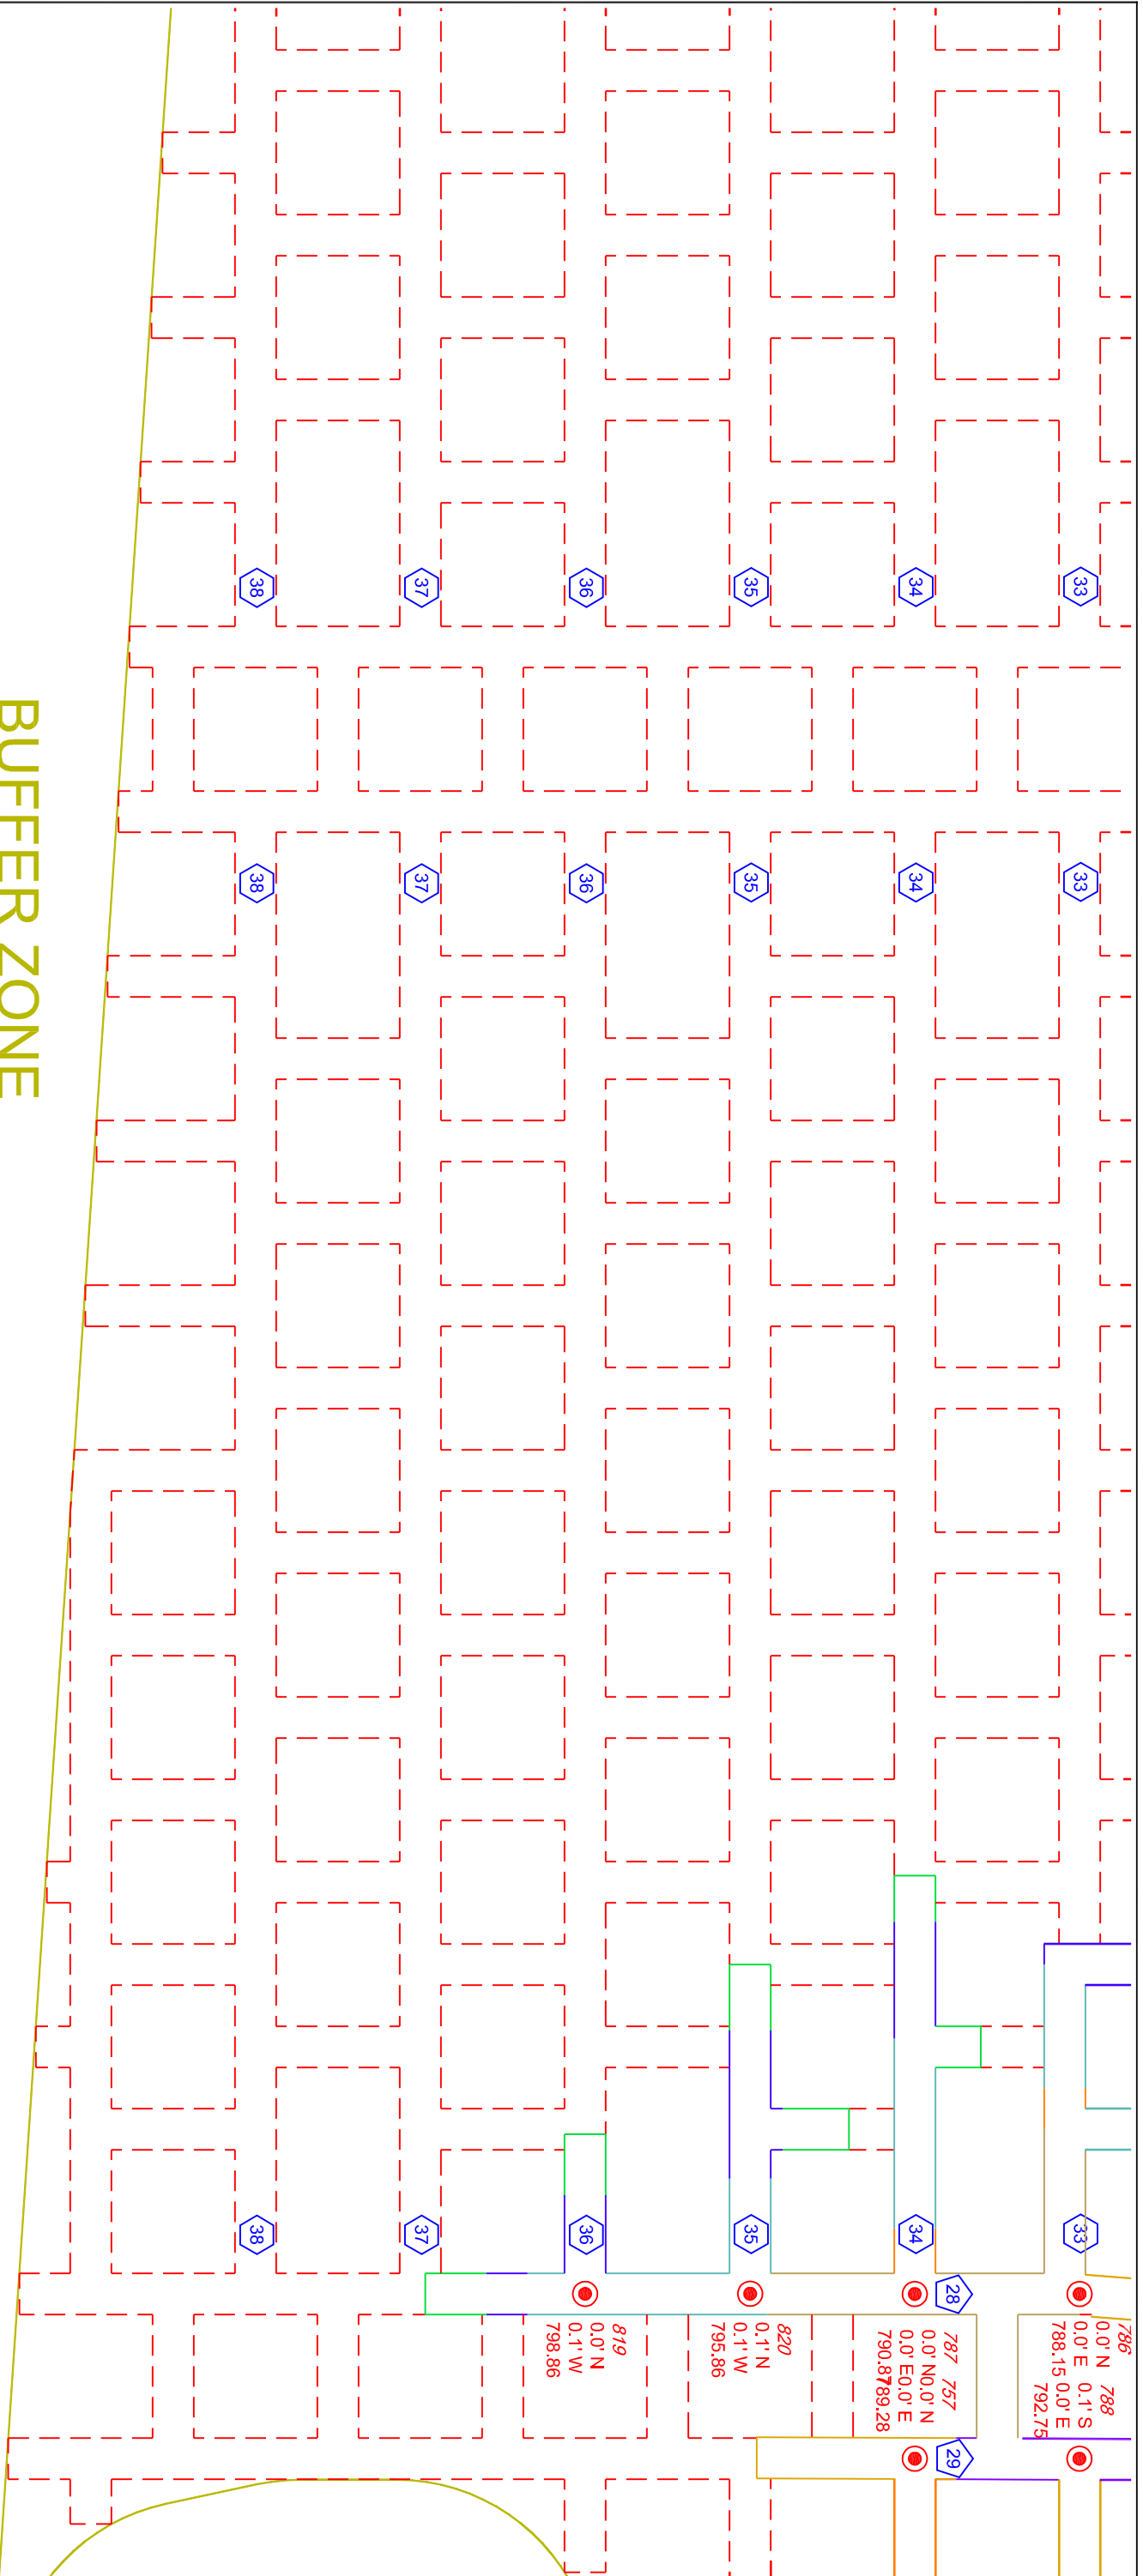

786 0.0' N 788 0.0' E 0.1' S	787 757 0.0' N 0.0' N 0.0' E 0.0' E	820 0.1' N 0.1' W	819 0.0' N 0.1' W	788.15 0.0' E 792.75	790.87 89.28	795.86	798.86
------------------------------------	---	-------------------------	-------------------------	-------------------------	--------------	--------	--------

SHEET NO. J-5G

PROJECT NO.	CAD FILE	SURVEYED BY	DRAWN BY	APPROVED BY	NO.	DATE	REVISIONS	BY
17-0512	17-0512	TMH	TMH					
DATE	CRD FILE	SURVEY DATE	CHECKED BY	SCALE				
6/30/2017	17-0512	6/28/2017	TMH	1"=100'				

WISCONSIN INDUSTRIAL SAND COMPANY, LLC
 A DIVISION OF FAIRMOUNTSANTROL
 MAIDEN ROCK, WISCONSIN
 CONTROL POINT DETAIL MAP

Healy Land Surveying
 P.O. Box 221
 Niagara, WI 54151
 Phone: 715-548-0566
 Info@healysurveying.com