


LEGEND

- ELECTRICAL LINE
- WATER LINE
- FIBER OPTIC LINE
- MAIN ESCAPE ROUTE
- SECONDARY ESCAPE ROUTE
- ELECTRICAL SUBSTATION
- ELECTRICAL BOX
- TELEPHONE
- FIRST AID
- SURFACE CONTROL MONUMENT

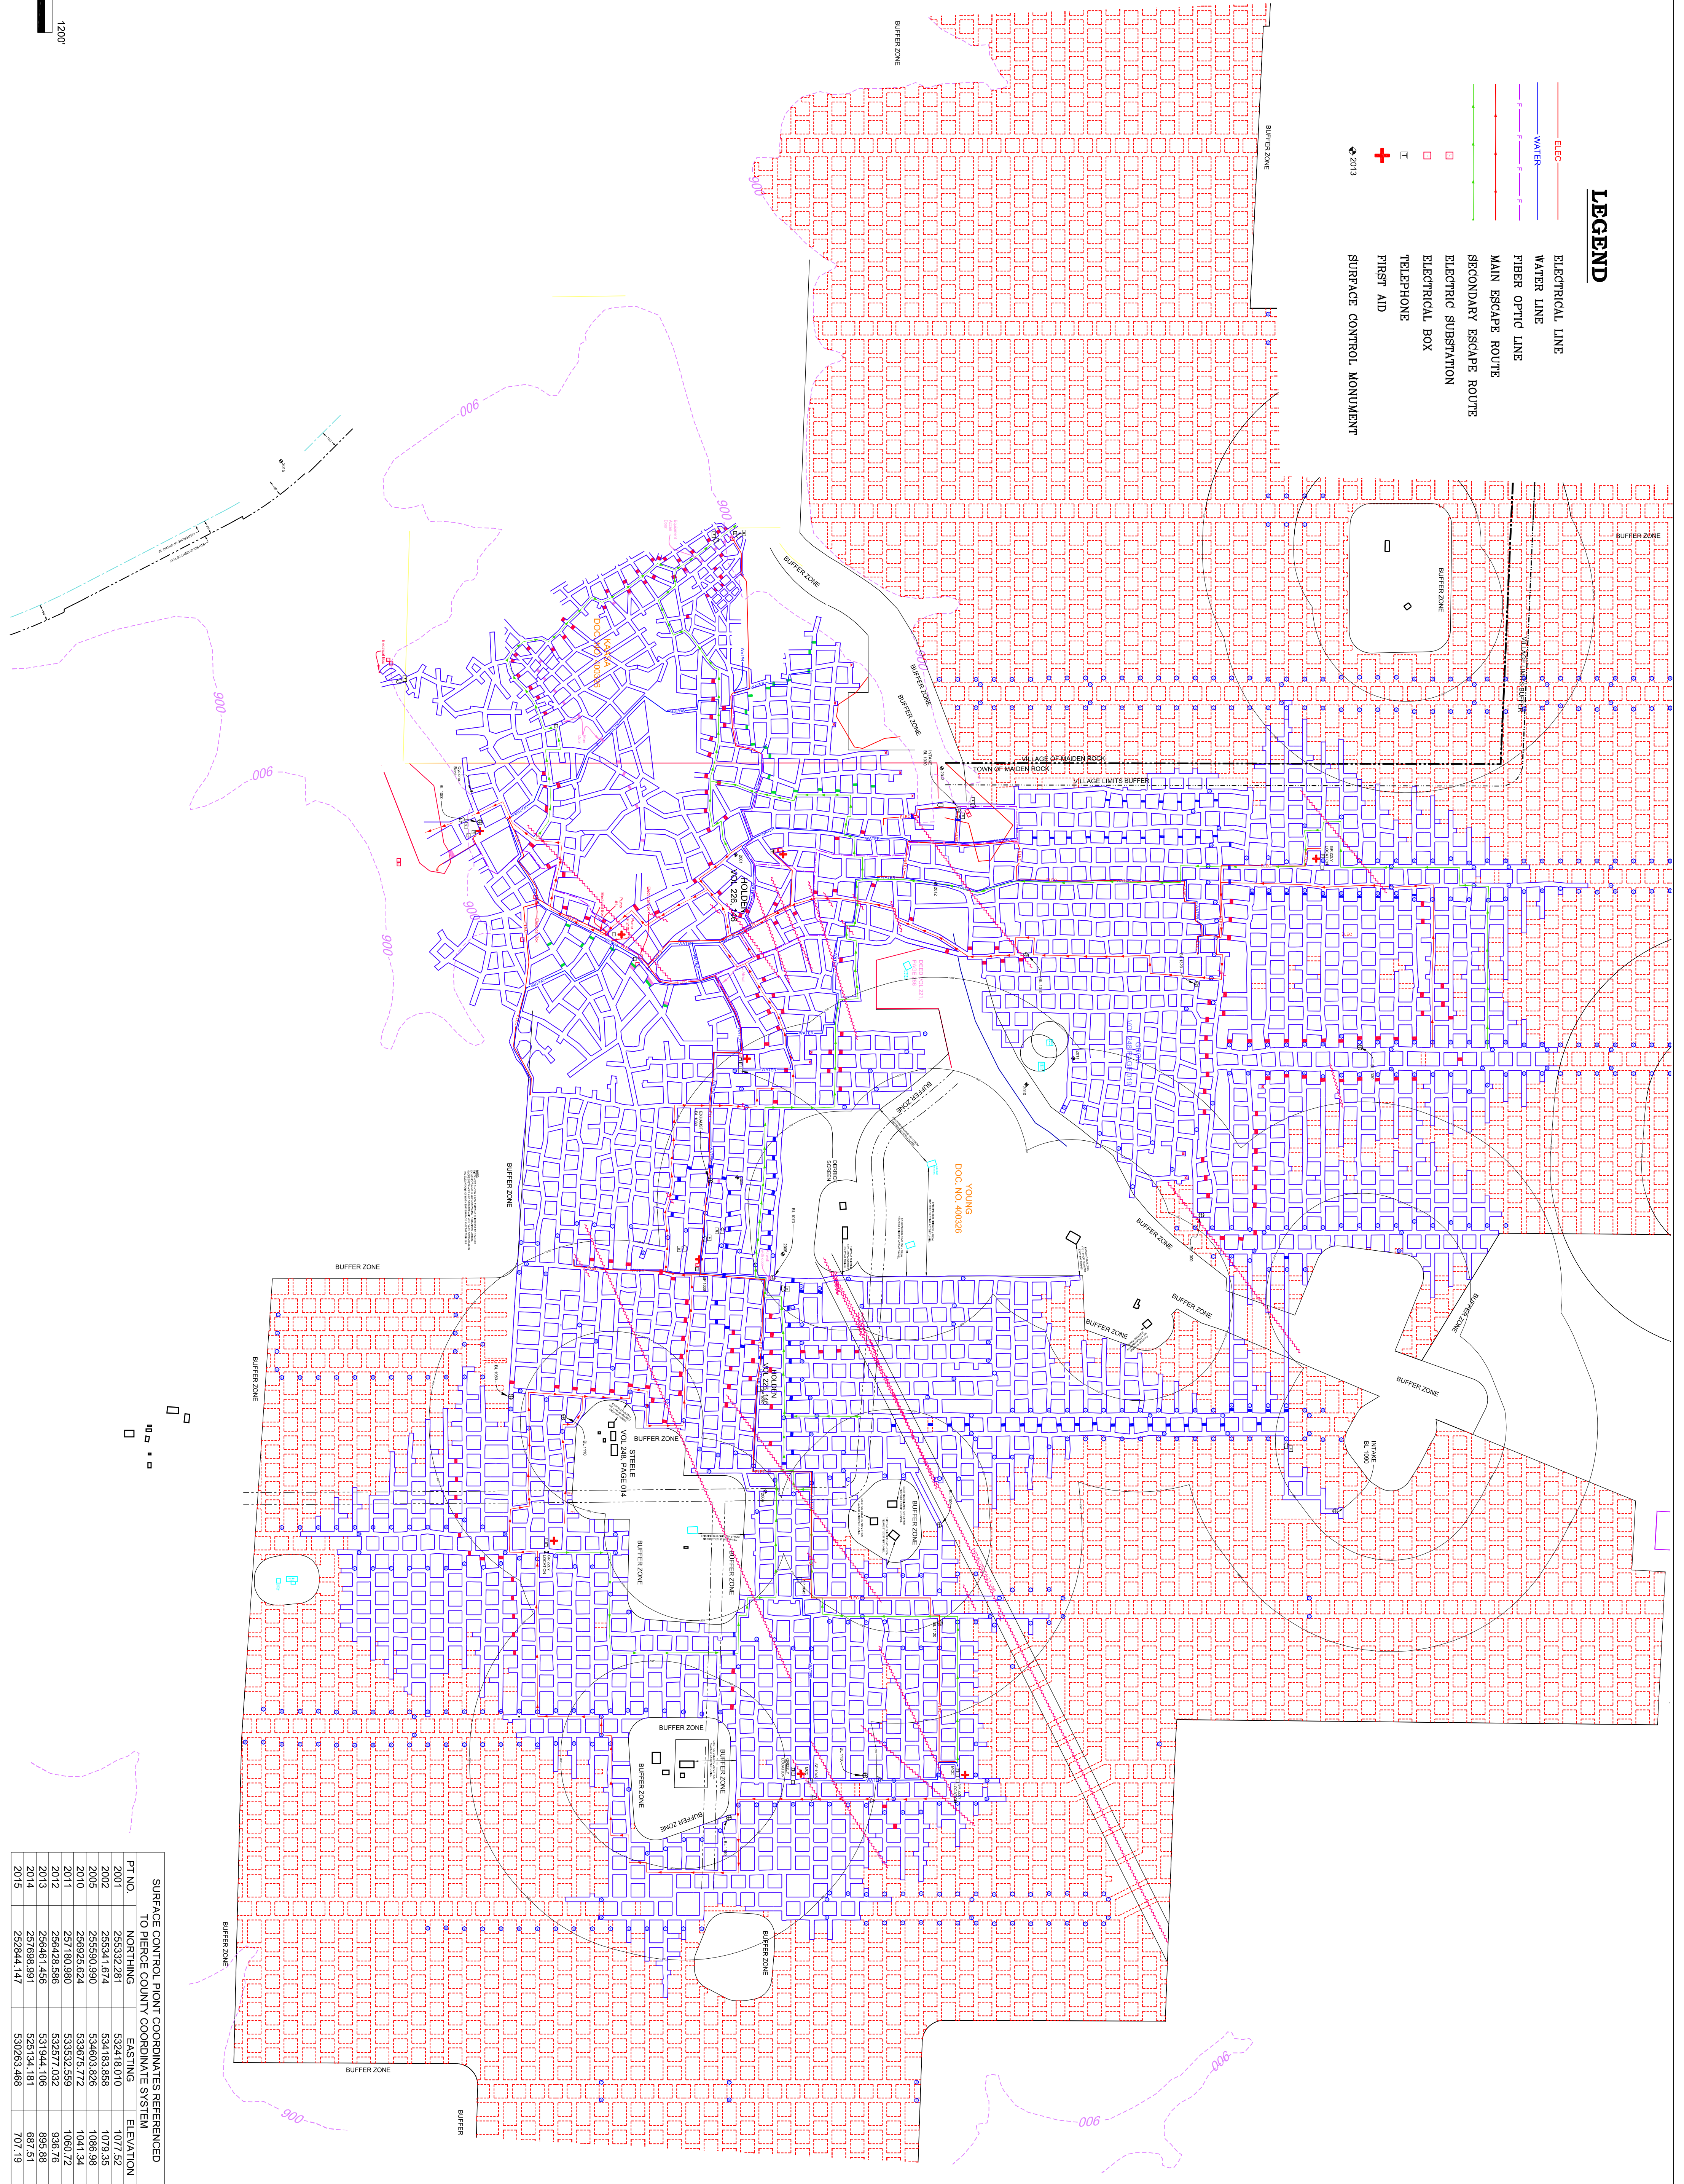

SURFACE CONTROL POINT COORDINATES REFERENCED TO PIERCE COUNTY COORDINATE SYSTEM

| PT NO. | NORTHING | EASTING | ELEVATION |
|--------|------------|------------|-----------|
| 2001 | 285532.281 | 532418.010 | 1077.52 |
| 2002 | 285541.674 | 534783.858 | 1079.35 |
| 2005 | 285530.990 | 534693.295 | 1066.98 |
| 2011 | 287780.980 | 533532.559 | 1060.72 |
| 2012 | 286428.586 | 532577.032 | 936.76 |
| 2013 | 286461.456 | 531944.106 | 895.88 |
| 2014 | 287698.991 | 528134.181 | 687.51 |
| 2015 | 282844.147 | 530263.468 | 707.19 |

SHEET NO. **B-1**

| PROJECT NO. | CAD FILE | SURVEYED BY | DRAWN BY | APPROVED BY | NO. | DATE | REVISIONS | BY |
|-------------|-------------|-------------|------------|-------------|-----|------------|--------------|-----|
| 17-0532 | 17-0532.dwg | TMH | TMH | | | | | |
| DATE | CRD FILE | SURVEY DATE | CHECKED BY | SCALE | | | | |
| 10/9/2017 | 17-0532.crd | 10/6/2017 | TMH | 1"=400' | 1 | 10/12/2017 | ESCAPE ROUTE | TMH |

WISCONSIN INDUSTRIAL SAND COMPANY, LLC
 A DIVISION OF FAIRMOUNTSANTROL
 MAIDEN ROCK, WISCONSIN
 TUNNEL LOCATION OVERVIEW MAP

HEALY
 LAND SURVEYING

Healy Land Surveying
 P.O. Box 221
 Niagara, WI 54151
 Phone: 715-548-0566
 info@healysurveying.com