


**GRIZZLY LOCATION**

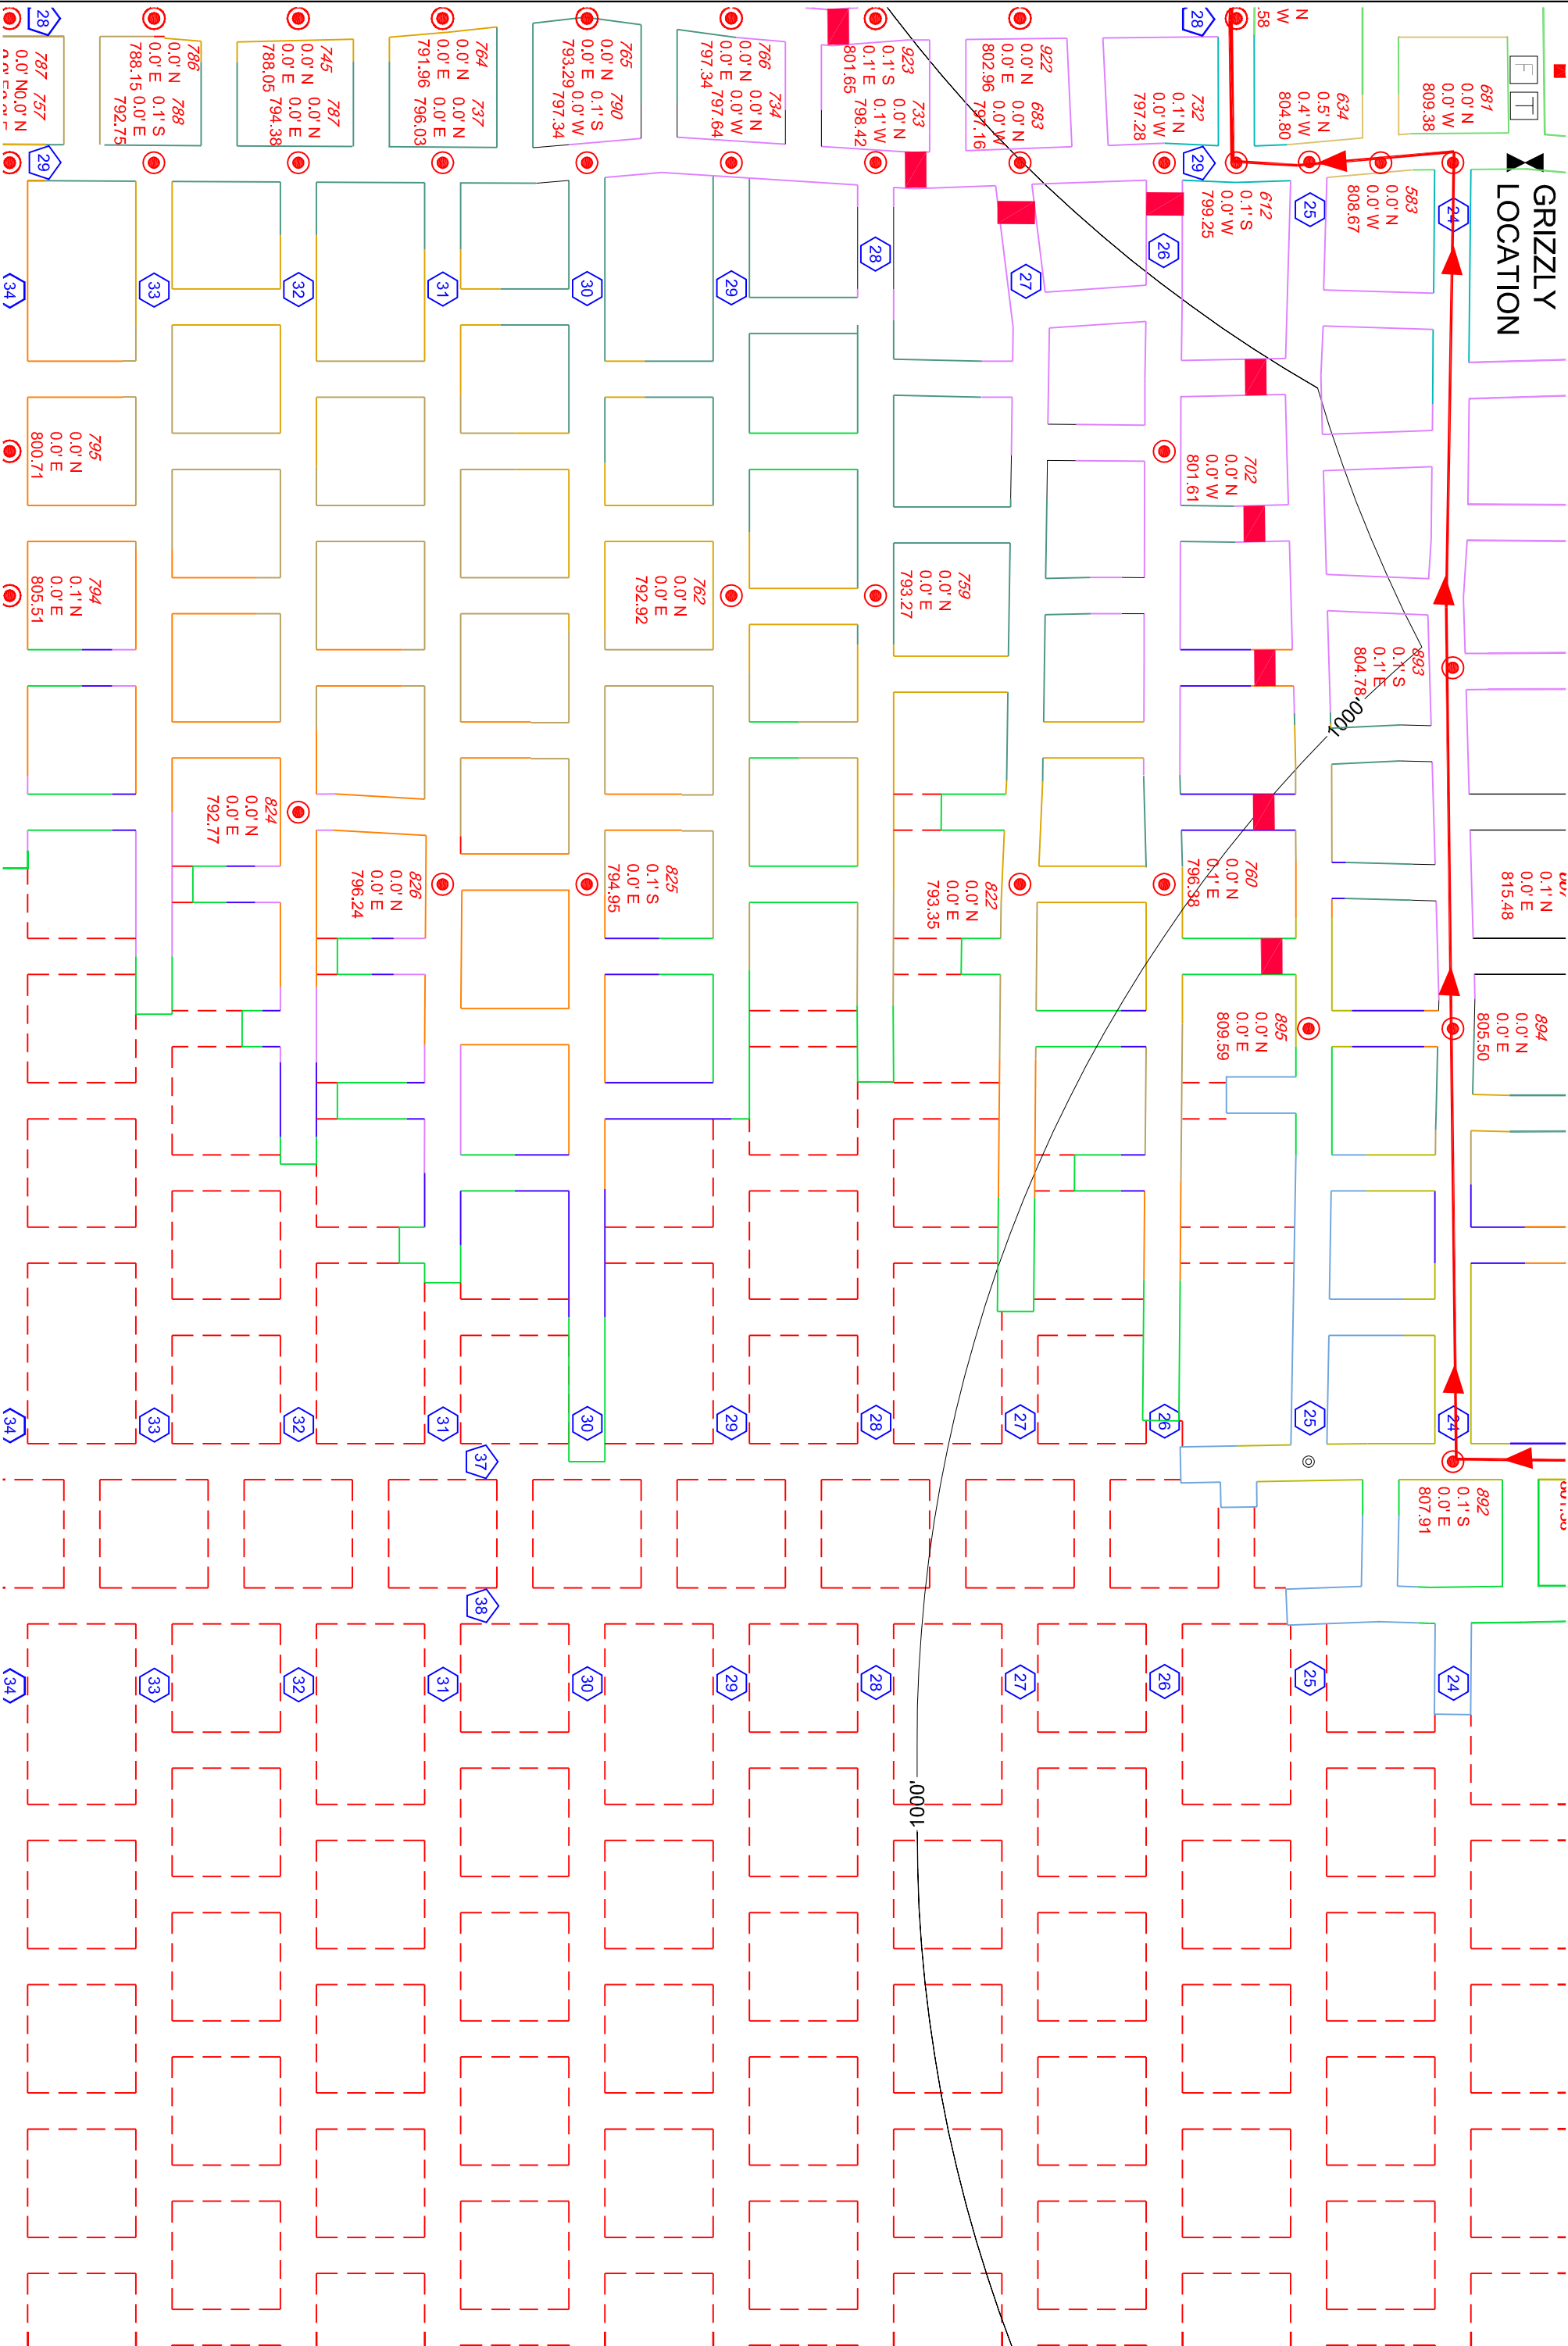

PROJECT NO. 17-0532	CAD FILE 17-0532.dwg	SURVEYED BY TMH	DRAWN BY TMH	APPROVED BY	NO.	DATE	REVISIONS	BY
DATE 10/9/2017	CRD FILE 17-0532.crd	SURVEY DATE 10/6/2017	CHECKED BY TMH	SCALE 1"=100'				

WISCONSIN INDUSTRIAL SAND COMPANY, LLC  
 A DIVISION OF FAIRMOUNTSANTROL  
 MAIDEN ROCK, WISCONSIN  
 CONTROL POINT DETAIL MAP

**HEALY**  
 LAND SURVEYING

Healy Land Surveying  
 P.O. Box 221  
 Niagara, WI 54151  
 Phone: 715-548-0566  
 Info@healysurveying.com

**J-6H**  
 SHEET NO.