
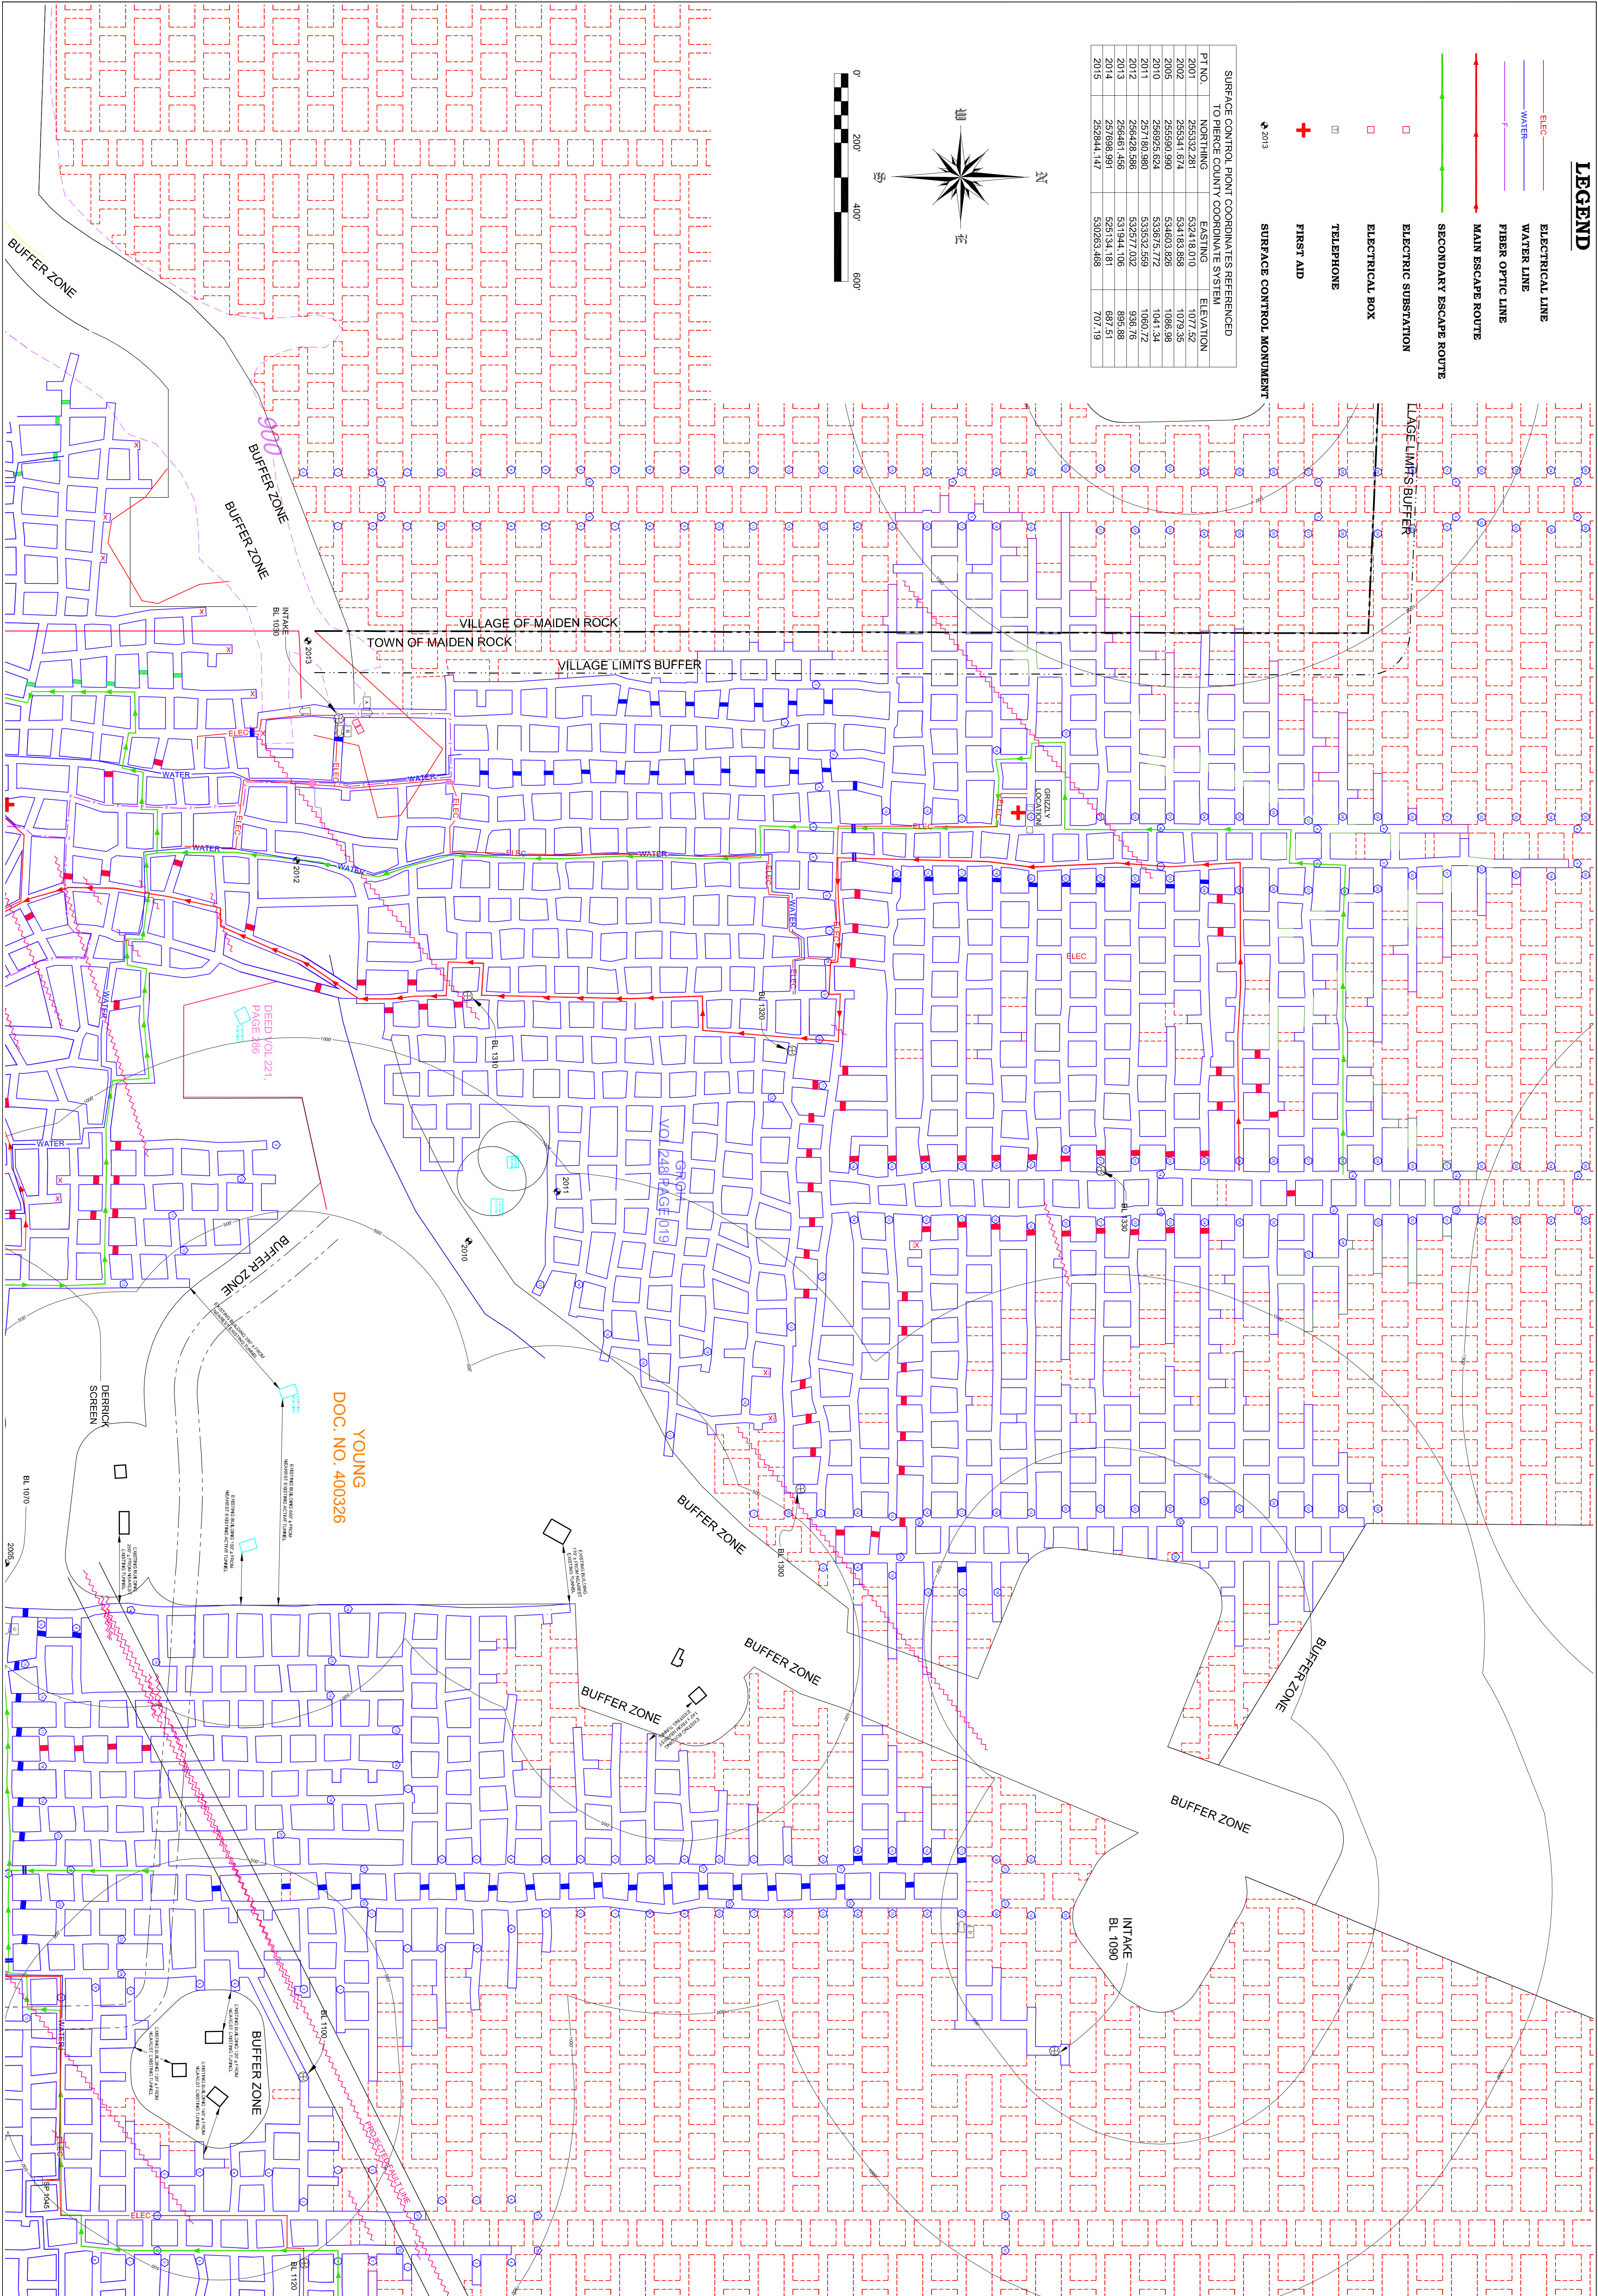


**LEGEND**

	ELECTRICAL LINE
	WATER LINE
	FIBER OPTIC LINE
	MAIN ESCAPE ROUTE
	SECONDARY ESCAPE ROUTE
	ELECTRIC SUBSTATION
	ELECTRICAL BOX
	TELEPHONE
	FIRST AID
	SURFACE CONTROL MONUMENT

SURFACE CONTROL POINT COORDINATES REFERENCED TO DIERCE COUNTY COORDINATE SYSTEM

PT. NO.	NORTHING	EASTING	ELEVATION
2001	256333.281	532418.010	1077.52
2002	256341.674	534183.858	1079.35
2005	256590.990	534603.826	1086.98
2010	256925.624	533675.772	1041.34
2011	257180.980	533532.559	1060.72
2012	256428.586	532577.032	936.76
2013	256461.456	531944.106	895.88
2014	257098.991	525134.181	887.51
2015	252844.147	530263.488	707.19

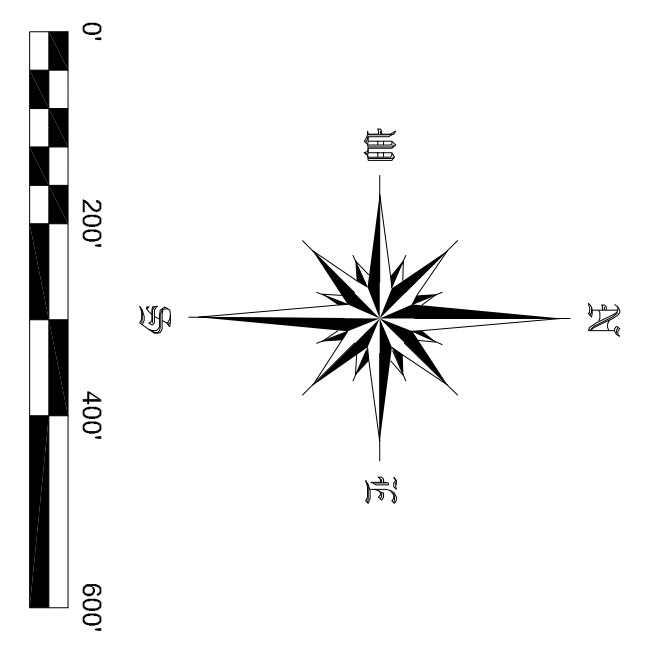

PROJECT NO. 17-0546	CAD FILE 17-0546.dwg	SURVEYED BY TMH	DRAWN BY TMH	APPROVED BY	NO.	DATE	REVISIONS	BY
DATE 12/28/2017	CRD FILE 17-0546.crd	SURVEY DATE 1/2/2018	CHECKED BY TMH	SCALE 1"=200'				

WISCONSIN INDUSTRIAL SAND COMPANY, LLC  
 A DIVISION OF FAIRMOUNTSANTROL  
 MAIDEN ROCK, WISCONSIN  
 TUNNEL LOCATION DETAIL MAP

Healy Land Surveying  
 P.O. Box 221  
 Niagara, WI 54151  
 Phone: 715-548-0566  
 info@healysurveying.com

A-1  
SHEET NO.