


LEGEND

- ELECTRICAL LINE
- WATER LINE
- FIBER OPTIC LINE
- MAIN ESCAPE ROUTE
- SECONDARY ESCAPE ROUTE
- ELECTRIC SUBSTATION
- ELECTRICAL BOX
- TELEPHONE
- + FIRST AID
- + SURFACE CONTROL MONUMENT

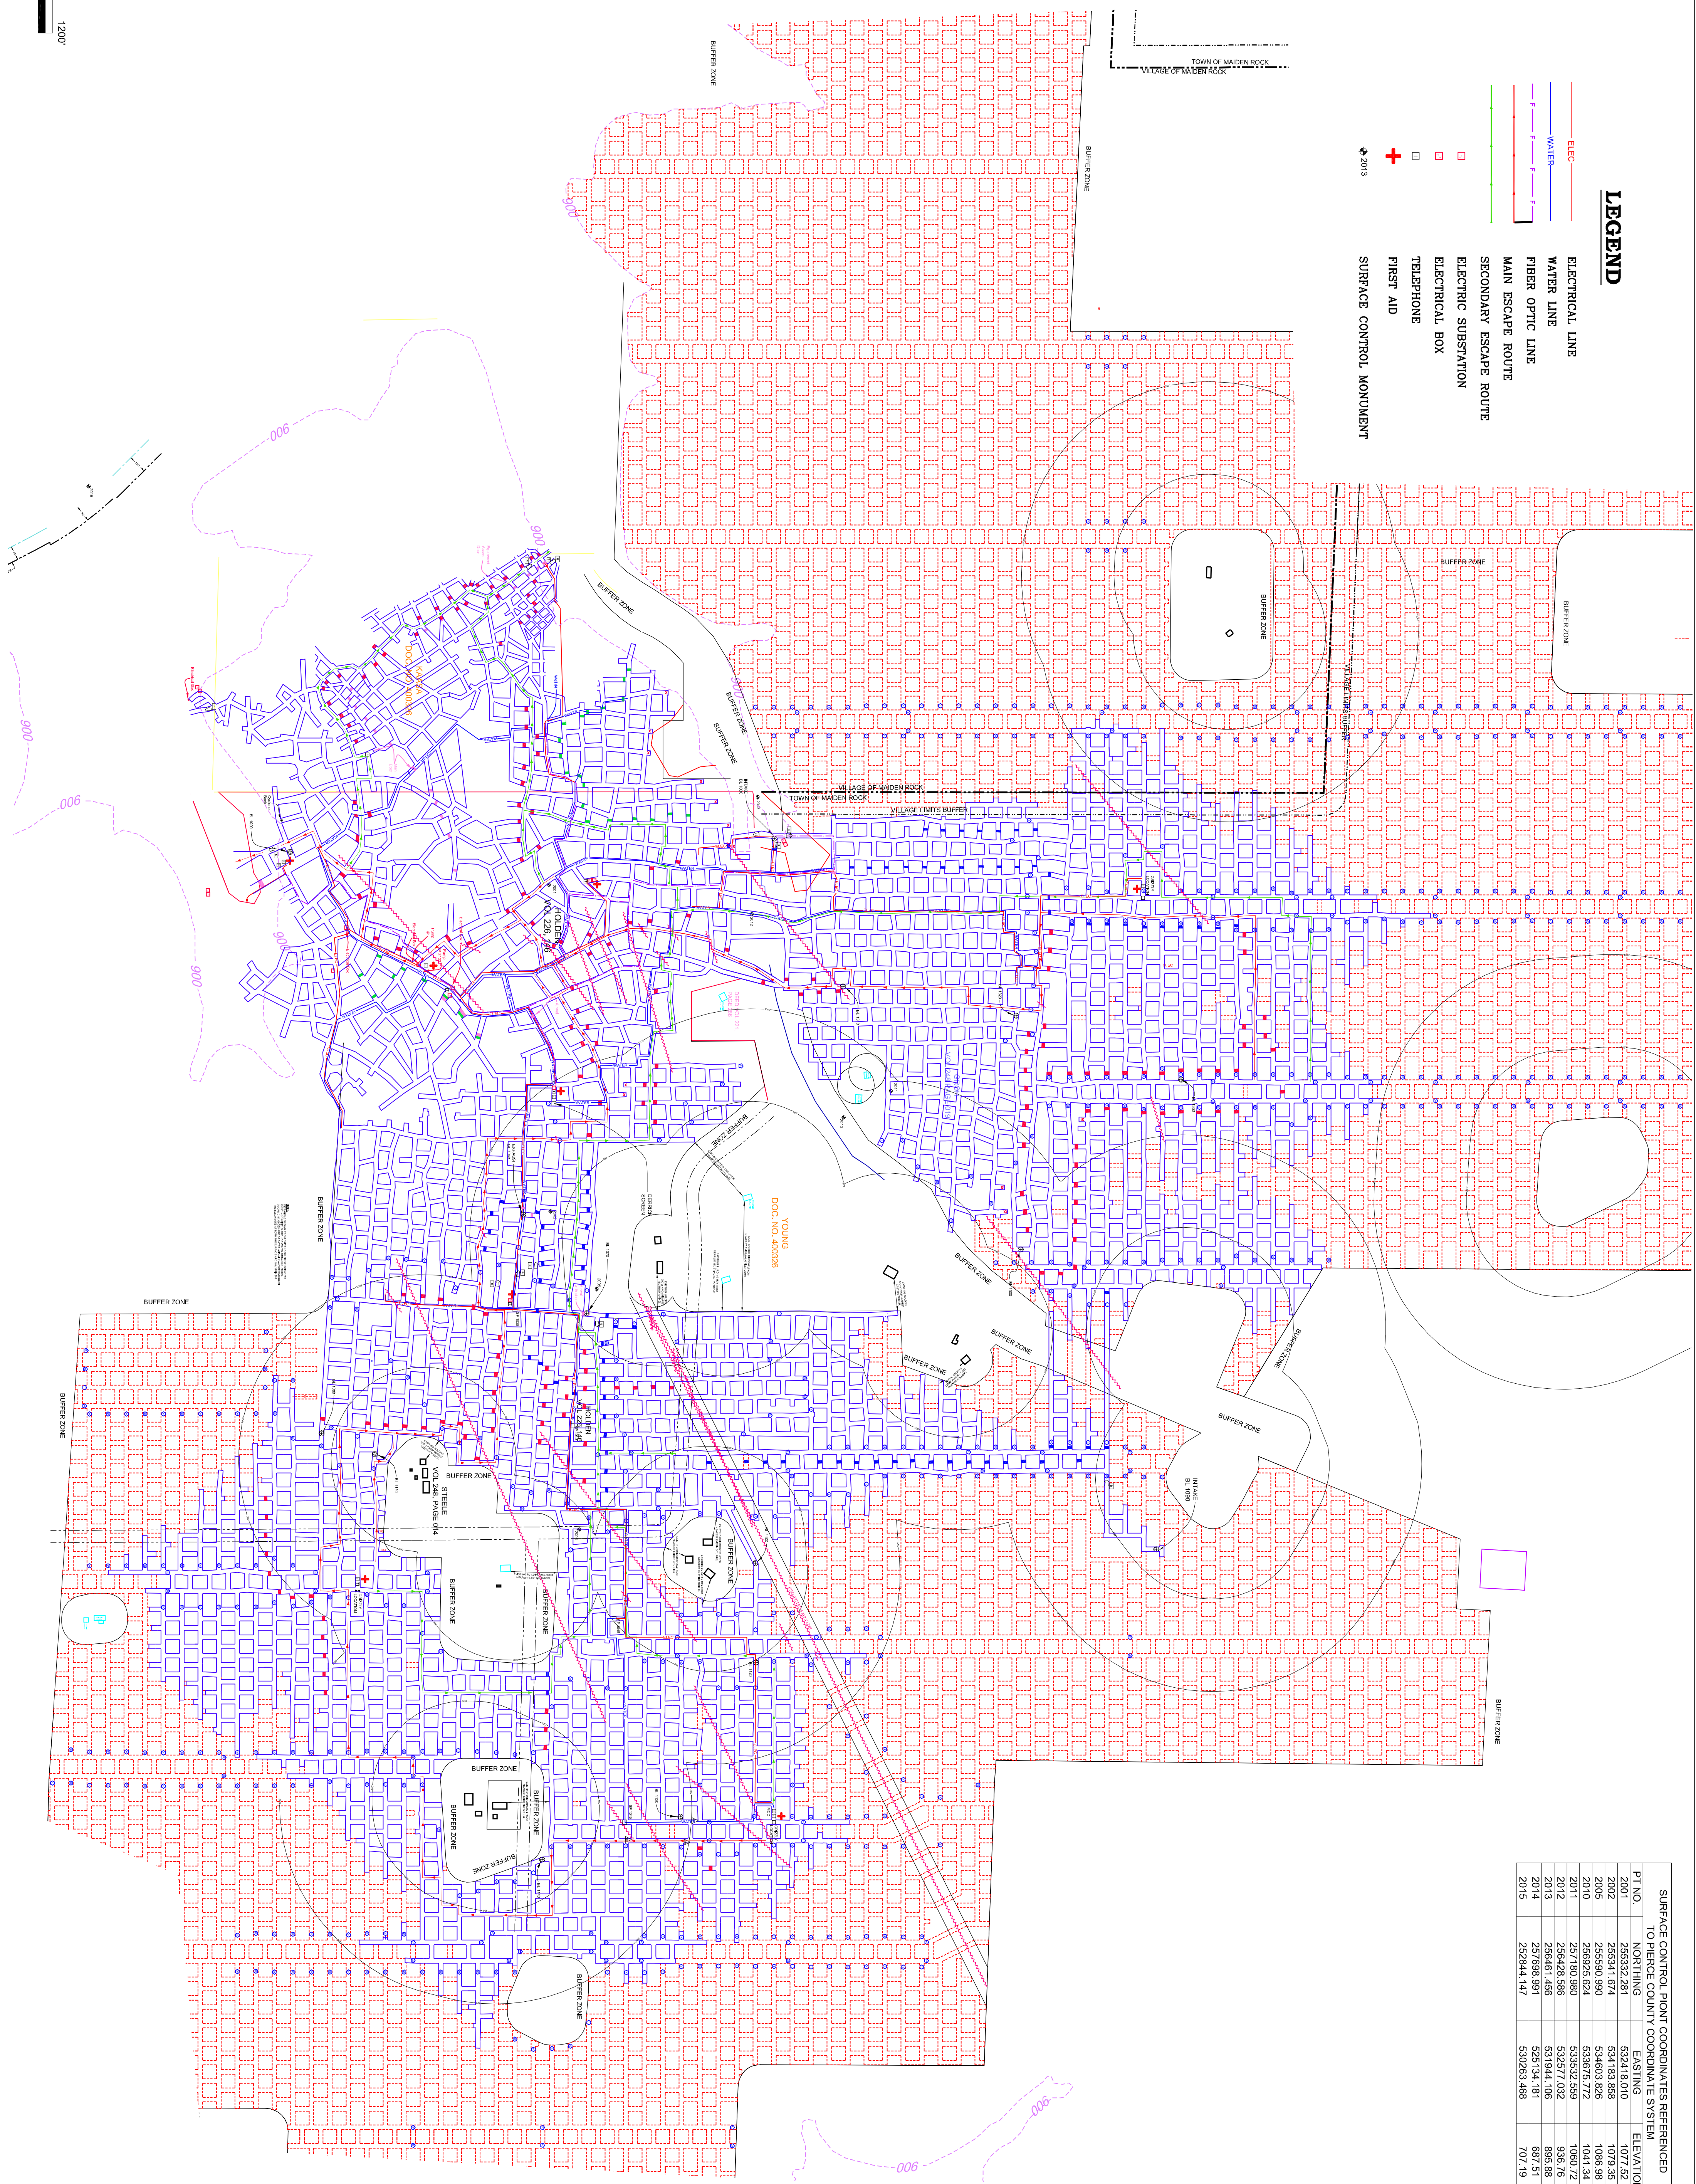

SURFACE CONTROL POINT COORDINATES REFERENCED TO PIERCE COUNTY COORDINATE SYSTEM

| PT. NO. | NORTHING | EASTING | ELEVATION |
|---------|------------|------------|-----------|
| 2001 | 255332.281 | 532418.010 | 1073.52 |
| 2002 | 255341.674 | 534183.868 | 1079.35 |
| 2005 | 255990.990 | 534603.826 | 1086.98 |
| 2010 | 256925.624 | 533675.772 | 1041.34 |
| 2011 | 257180.980 | 533532.599 | 1060.72 |
| 2012 | 256428.986 | 532577.032 | 936.76 |
| 2013 | 256461.496 | 531944.106 | 896.88 |
| 2014 | 257098.991 | 525134.181 | 897.51 |
| 2015 | 252841.147 | 530283.468 | 707.19 |

B-1
SHEET NO.

| PROJECT NO. | CAD FILE | SURVEYED BY | DRAWN BY | APPROVED BY | NO. | DATE | REVISIONS | BY |
|-------------|-------------|-------------|------------|-------------|-----|------|-----------|----|
| 17-0546 | 17-0546.dwg | TMH | TMH | | | | | |
| DATE | CRD FILE | SURVEY DATE | CHECKED BY | SCALE | | | | |
| 12/28/2017 | 17-0546.crd | 1/2/2018 | TMH | 1"=400' | | | | |

WISCONSIN INDUSTRIAL SAND COMPANY, LLC
A DIVISION OF FAIRMOUNTSANTROL
MAIDEN ROCK, WISCONSIN
TUNNEL LOCATION OVERVIEW MAP

HEALY
LAND SURVEYING

Healy Land Surveying
P.O. Box 221
Niagara, WI 54151
Phone: 715-548-0566
info@healysurveying.com