
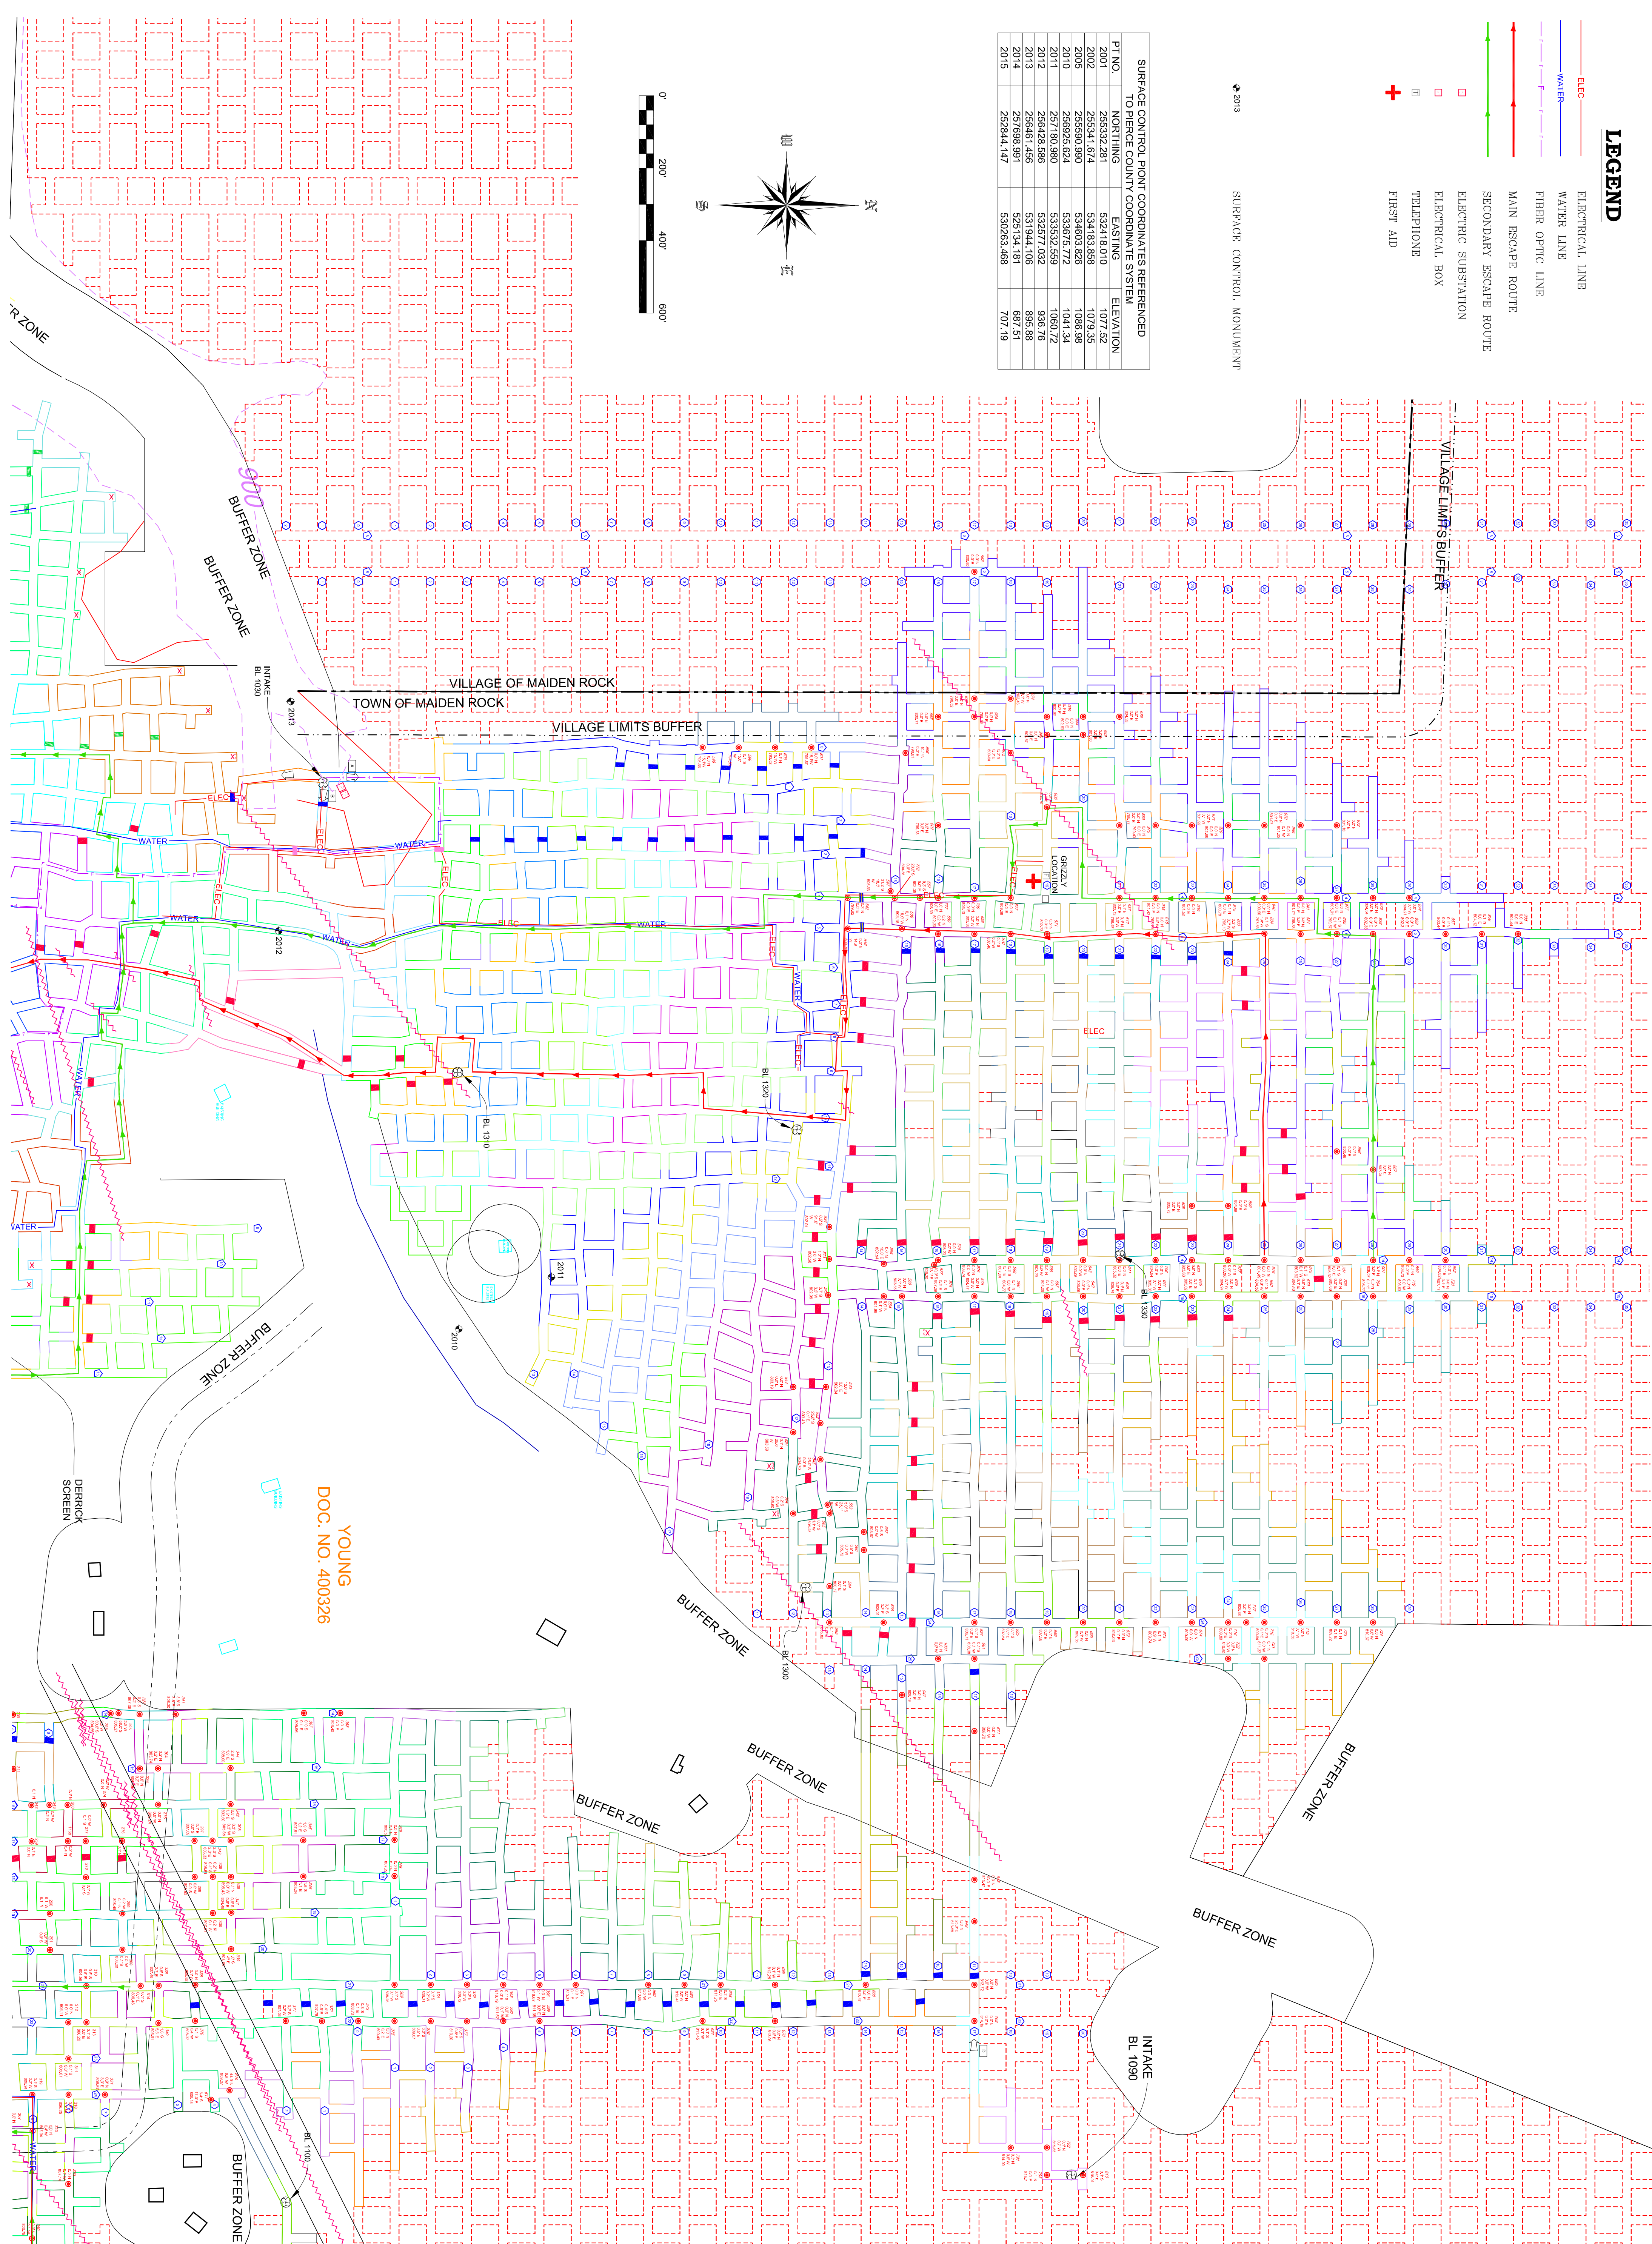


# LEGEND

- ELEC ELECTRICAL LINE
- WATER WATER LINE
- FIBER OPTIC LINE
- > MAIN ESCAPE ROUTE
- > SECONDARY ESCAPE ROUTE
- ELECTRIC SUBSTATION
- ELECTRICAL BOX
- TELEPHONE
- + FIRST AID

SURFACE CONTROL POINT COORDINATES REFERENCED TO PIERCE COUNTY COORDINATE SYSTEM

PT NO.	NORTHING	EASTING	ELEVATION

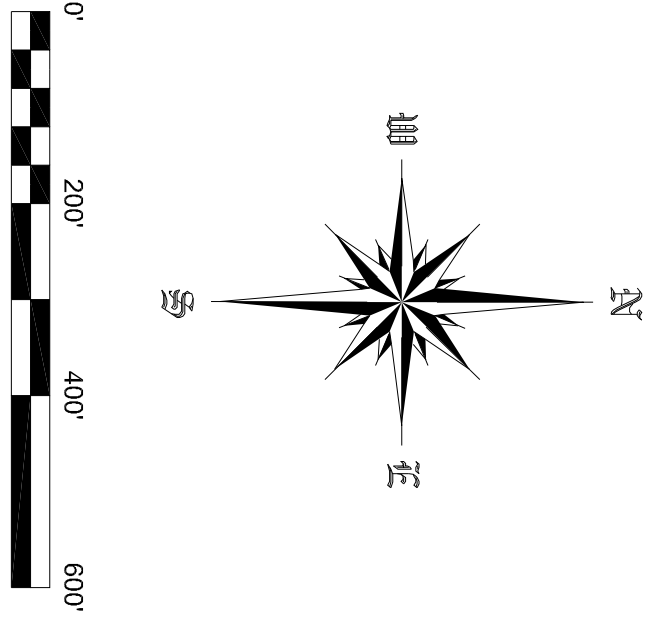

POINT	ELEV.
CP 890	801.88
CP 891	804.61
CP 892	807.91
CP 893	804.78
CP 894	805.50
CP 895	809.59
CP 896	812.41
CP 897	811.43
CP 898	811.58
CP 899	803.82
CP 900	807.77
CP 901	808.07
CP 902	804.52
CP 903	799.22
CP 904	801.05
CP 905	801.34
CP 906	800.79
CP 817R	804.19
CP 908	801.19
CP 909	800.32
CP 910	800.54
CP 877R	800.93
CP 912	800.83
CP 803R	796.63
CP 914	800.08
CP 915	800.78
CP 916	814.00
CP 917	816.18
CP 918	814.56
CP 919	813.16
CP 920	802.88
CP 921	807.58
CP 922	802.26
CP 923	801.65
CP 924	794.00
CP 925	800.00
CP 926	816.07
CP 927	805.15
CP 928	807.19
CP 929	807.32
CP 930	812.66
CP 931	812.67
CP 932	813.95
CP 933	812.36
CP 934	814.10
CP 935	813.17
CP 936	813.63
CP 937	802.13
CP 938	801.42
CP 939	801.52
CP 940	800.90
CP 941	801.72
CP 942	801.37
CP 943	804.90
CP 944	802.63
CP 945	801.80
CP 946	801.67
CP 947	808.19
CP 948	813.47
CP 949	813.58
CP 950	803.12
CP 951	793.66
CP 952	791.49
CP 953	812.24
CP 954	810.07
CP 955	804.44
CP 956	804.12
CP 957	803.44
CP 958	802.57
CP 959	803.48
CP 960	802.07
CP 961	792.44
CP 962	795.82
CP 963	800.60
CP 964	798.69
CP 965	800.77
CP 966	819.47
CP 967	816.76
CP 968	815.44
CP 969	801.25
CP 970	801.07
CP 971	801.92
CP 972	801.18
CP 973	804.64
CP 974	804.21
CP 975	799.40
CP 976	804.33
CP 977	805.01
CP 978	799.96
CP 979	799.73
CP 980	802.14
CP 981	804.01