
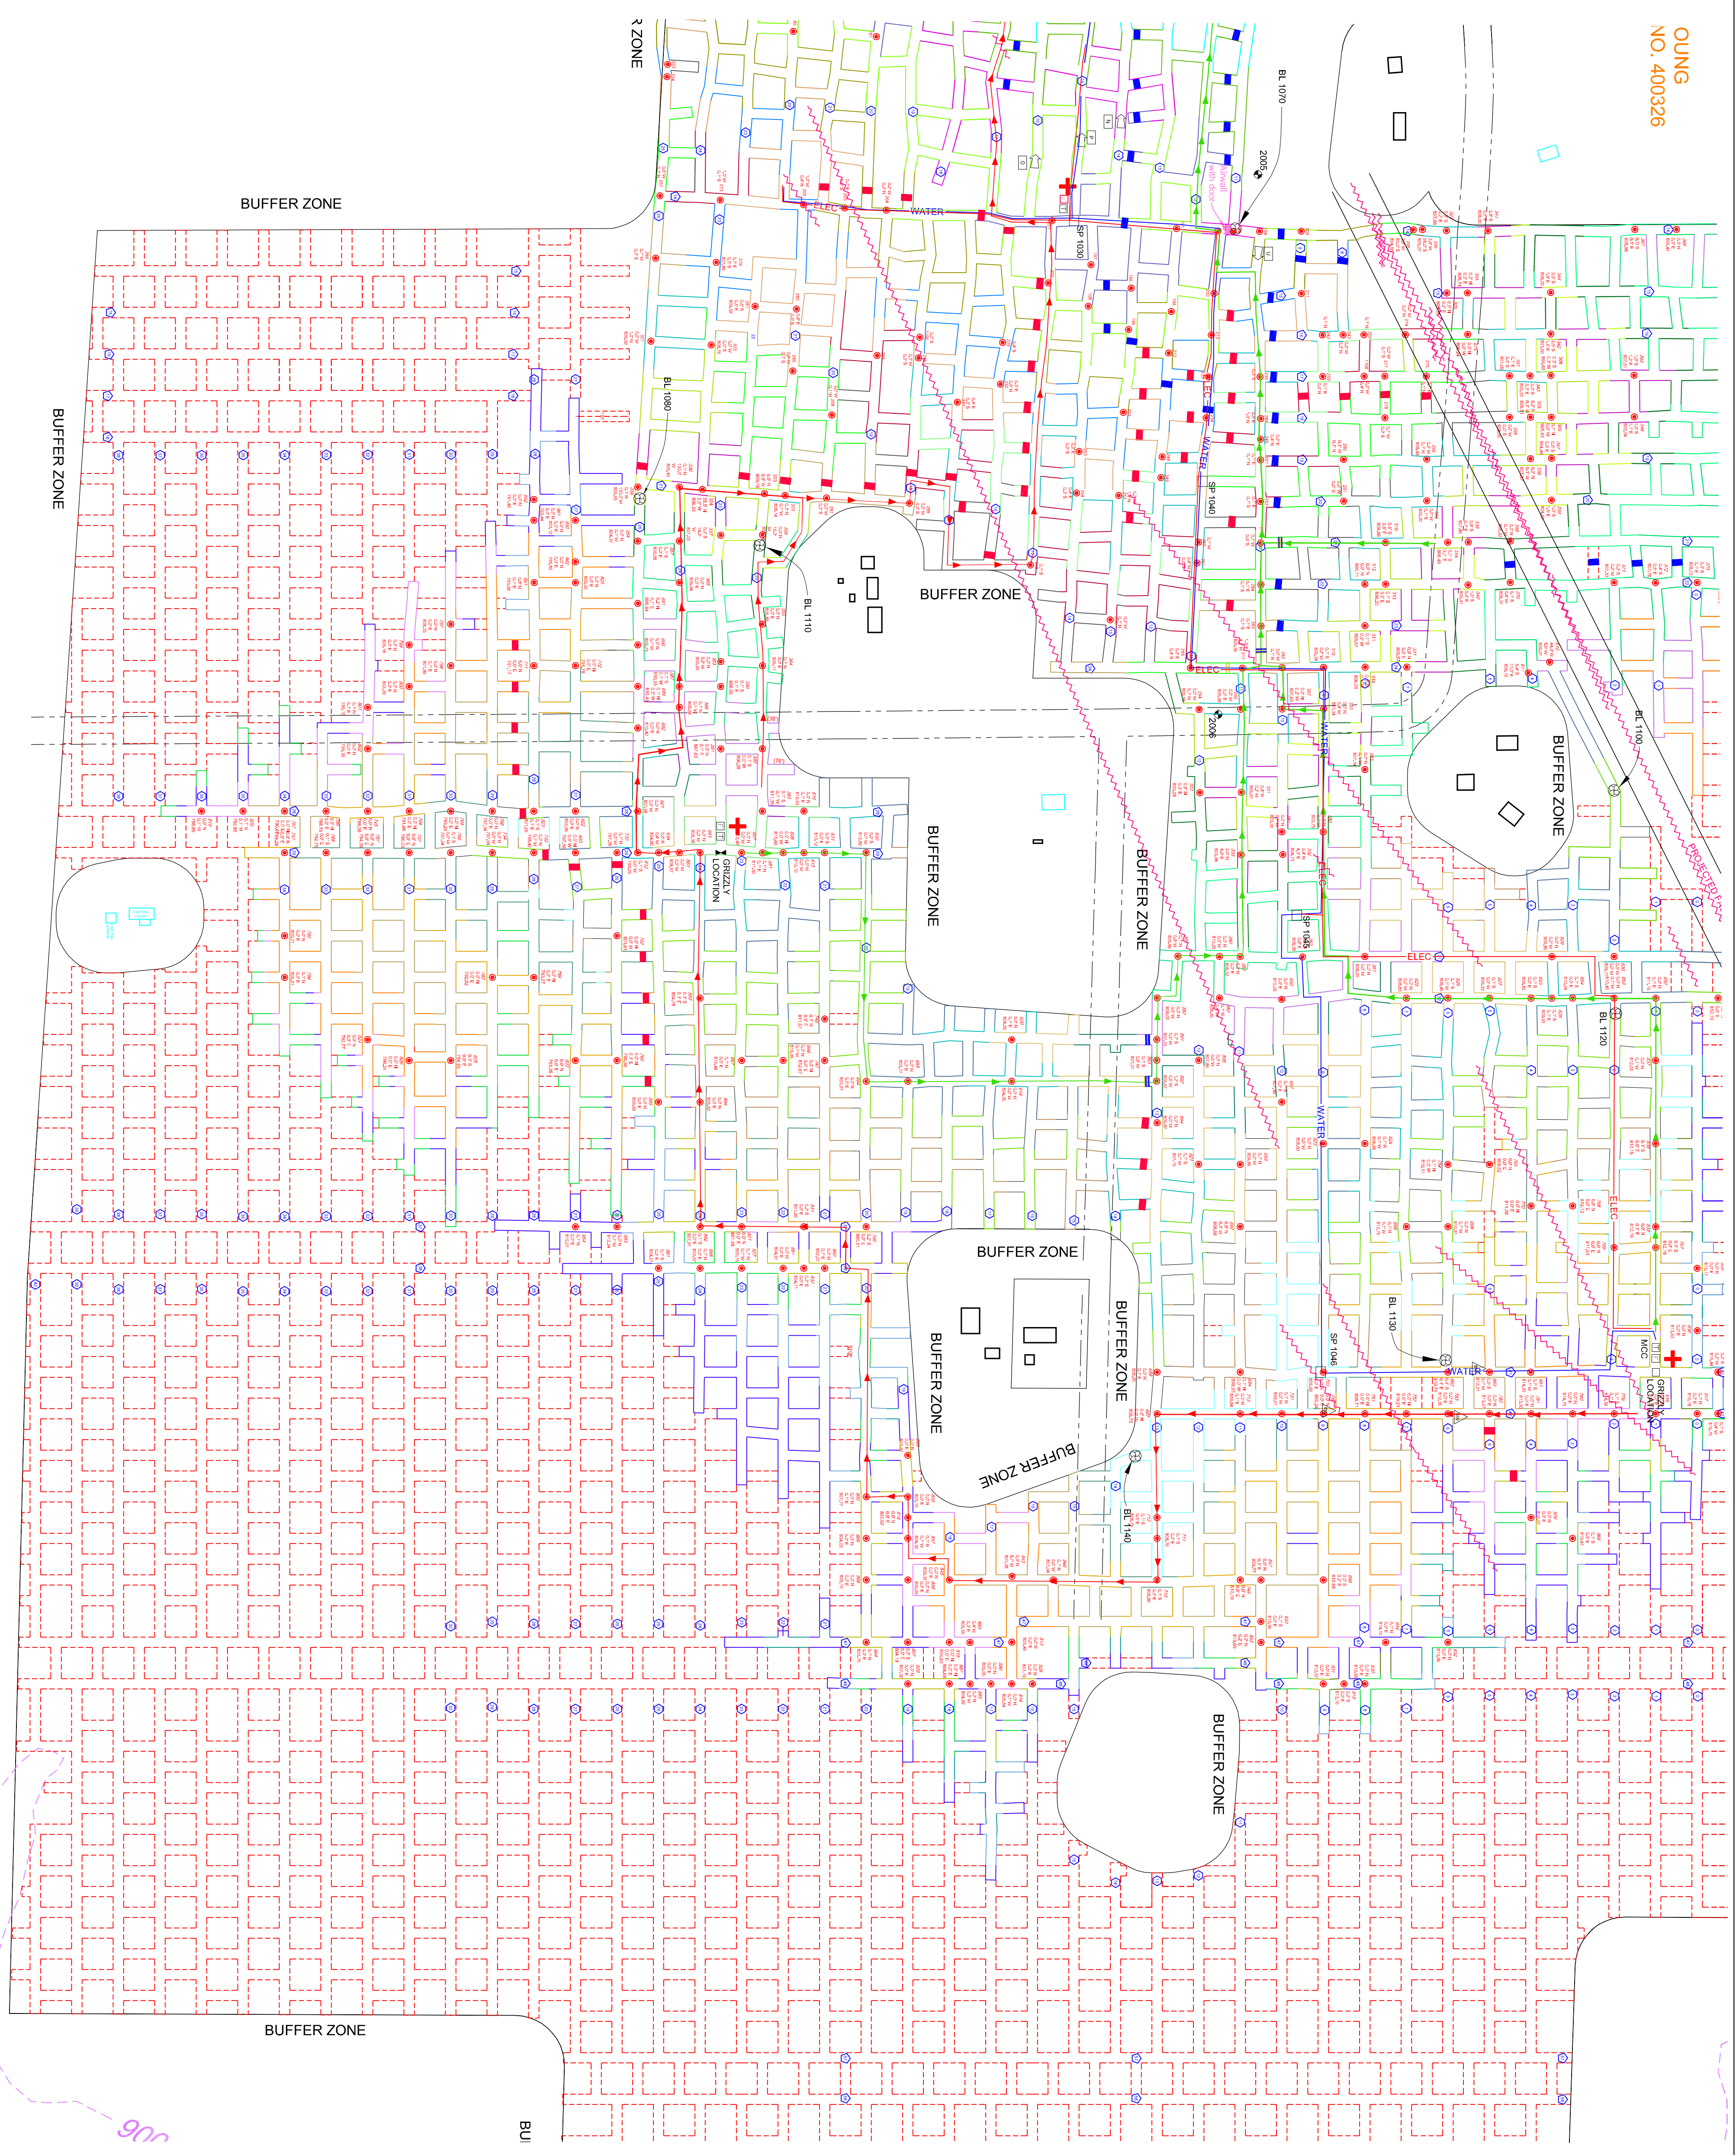


LEGEND

- ELEC ELECTRICAL LINE
- WATER WATER LINE
- FIBER OPTIC LINE
- MAIN ESCAPE ROUTE
- SECONDARY ESCAPE ROUTE
- ELECTRIC SUBSTATION
- ELECTRICAL BOX
- TELEPHONE
- + FIRST AID

SURFACE CONTROL POINT COORDINATES REFERENCED
TO PIERCE COUNTY COORDINATE SYSTEM

PT NO.	NORTHING	EASTING	ELEVATION
2001	255332.281	53418.010	1077.52
2002	255341.674	53418.858	1079.55
2005	255590.980	534603.826	1086.98
2010	257180.980	533675.772	1041.34
2011	256428.586	533532.559	1050.72
2012	256461.456	531944.106	926.76
2013	257094.391	531944.106	927.51
2015	252941.141	532653.548	707.19

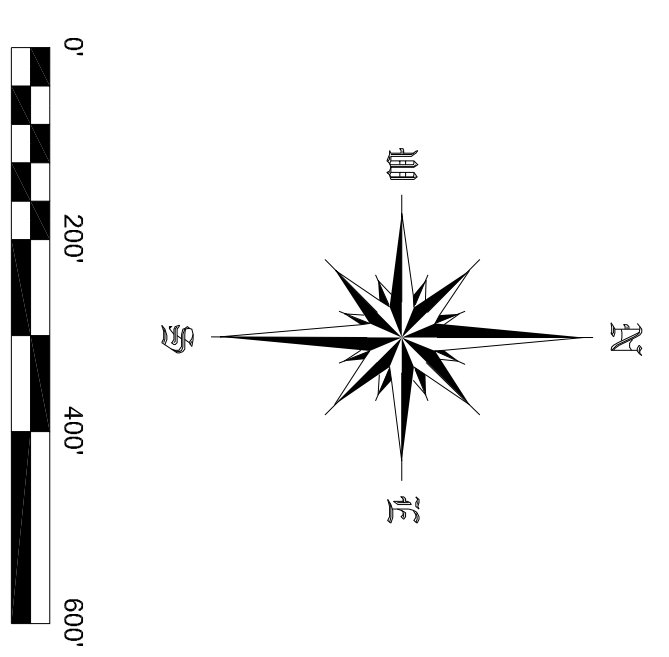

POINT	ELEV.
CP 890	801.88
CP 891	804.61
CP 892	807.91
CP 893	804.78
CP 894	805.50
CP 895	809.59
CP 896	812.41
CP 897	811.43
CP 898	811.58
CP 899	803.52
CP 900	807.77
CP 901	808.07
CP 902	804.52
CP 903	799.22
CP 904	801.05
CP 905	801.34
CP 906	800.79
CP 817R	804.19
CP 908	801.19
CP 909	800.32
CP 910	800.54
CP 817L	800.93
CP 912	800.53
CP 810R	796.63
CP 914	800.08
CP 916	814.00
CP 917	816.18
CP 918	814.56
CP 919	813.16
CP 920	802.88
CP 921	807.58
CP 922	802.26
CP 923	801.65
CP 924	814.10
CP 935	813.17
CP 938	813.63
CP 937	802.13
CP 938	801.42
CP 939	801.52
CP 940	800.90
CP 941	801.72
CP 943	804.90
CP 944	802.63
CP 946	801.80
CP 946	801.67
CP 947	808.19
CP 948	813.47
CP 949	813.58
CP 950	803.12
CP 951	793.66
CP 952	791.49
CP 953	812.24
CP 954	810.07
CP 955	804.44
CP 956	804.12
CP 957	803.44
CP 958	802.57
CP 959	803.48
CP 960	802.07
CP 961	792.44
CP 962	795.82
CP 963	800.60
CP 964	798.69
CP 965	800.77
CP 966	819.47
CP 967	816.76
CP 968	815.44
CP 969	801.25
CP 970	801.07
CP 971	801.92
CP 972	801.18
CP 973	804.64
CP 974	804.21
CP 975	799.40
CP 976	804.33
CP 977	805.01
CP 978	799.96
CP 979	799.73
CP 980	802.14
CP 981	804.01

PROJECT NO. 17-0546	CAD FILE 17-0546.dwg	SURVEYED BY TMH	DRAWN BY TMH	APPROVED BY	NO.	DATE	REVISIONS	BY
DATE 12/28/2017	CRD FILE 17-0546.crd	SURVEY DATE 1/2/2018	CHECKED BY TMH	SCALE 1"=200'				