


**GRIZZLY LOCATION**

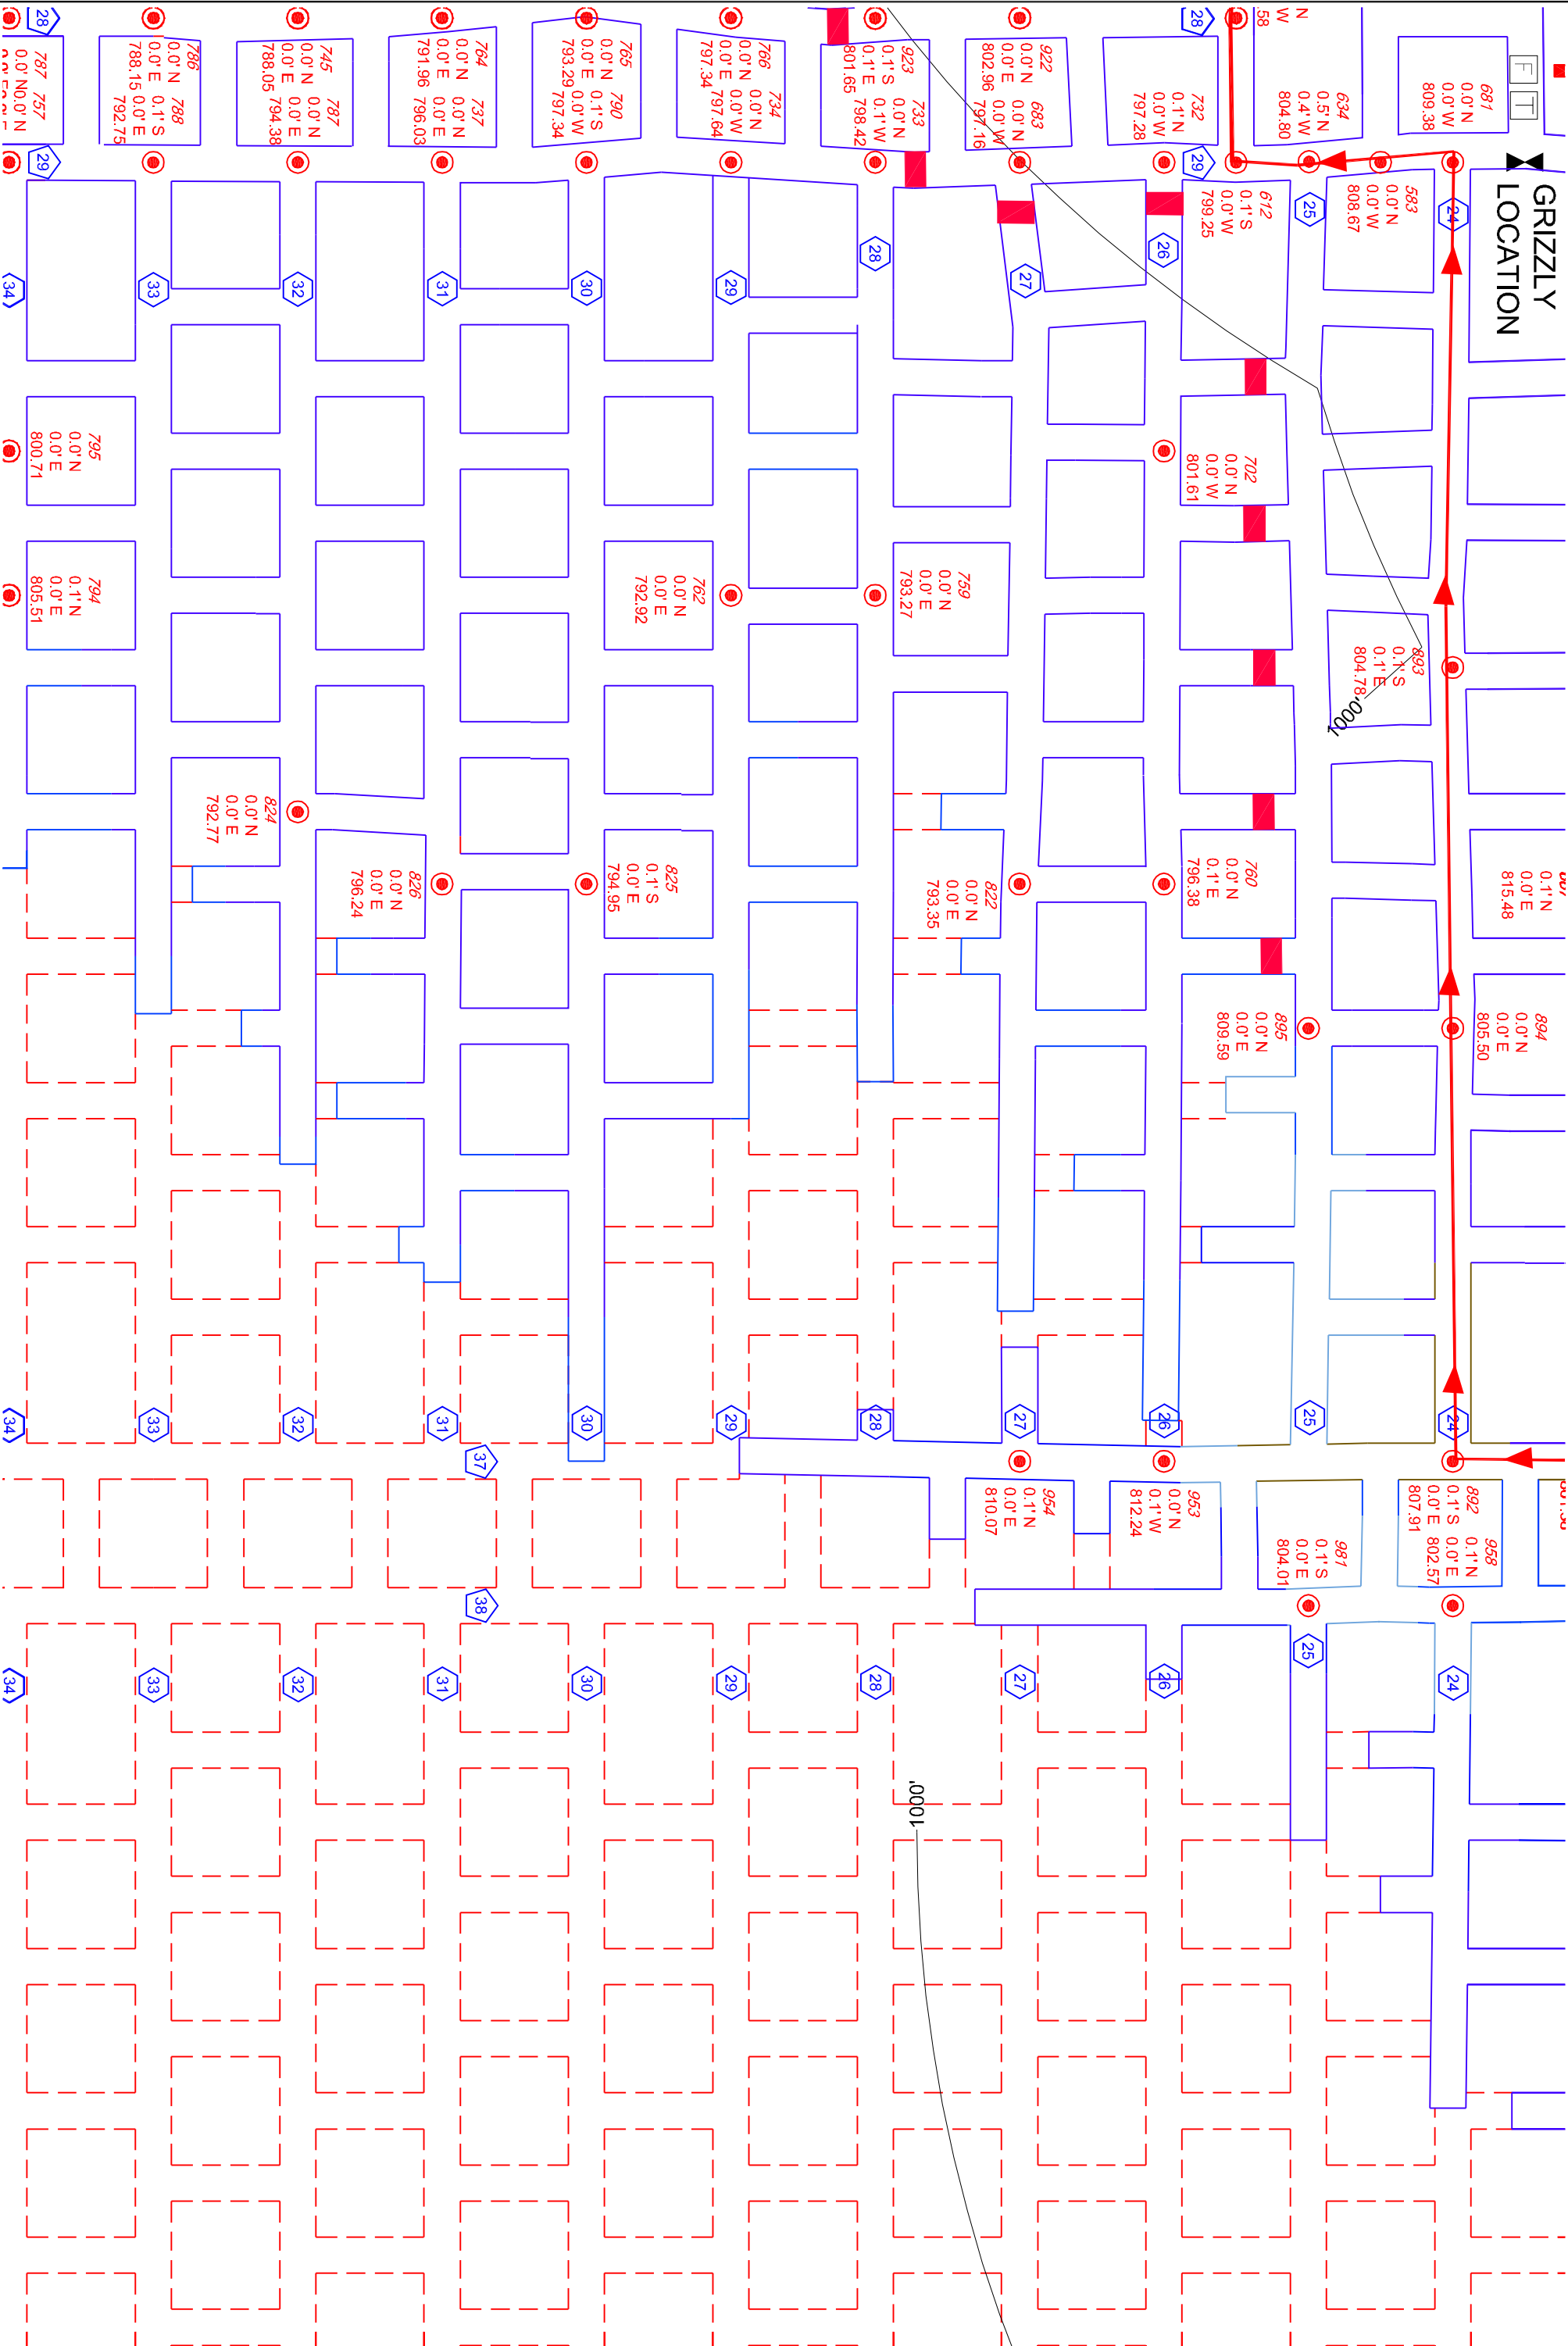

**J-6H**  
SHEET NO.

PROJECT NO.	CAD FILE	SURVEYED BY TMH	DRAWN BY TMH	APPROVED BY	NO.	DATE	REVISIONS	BY
DATE	CRD FILE	SURVEY DATE	CHECKED BY TMH	SCALE 1"=100'				

WISCONSIN INDUSTRIAL SAND COMPANY, LLC  
A DIVISION OF FAIRMOUNTSANTROL  
MAIDEN ROCK, WISCONSIN  
CONTROL POINT DETAIL MAP

**HEALY**  
LAND SURVEYING

Healy Land Surveying  
P.O. Box 221  
Nagara, WI 54151  
Phone: 715-548-0566  
info@healysurveying.com