


VILLAGE LIMITS BUFFER

BUFFER ZONE

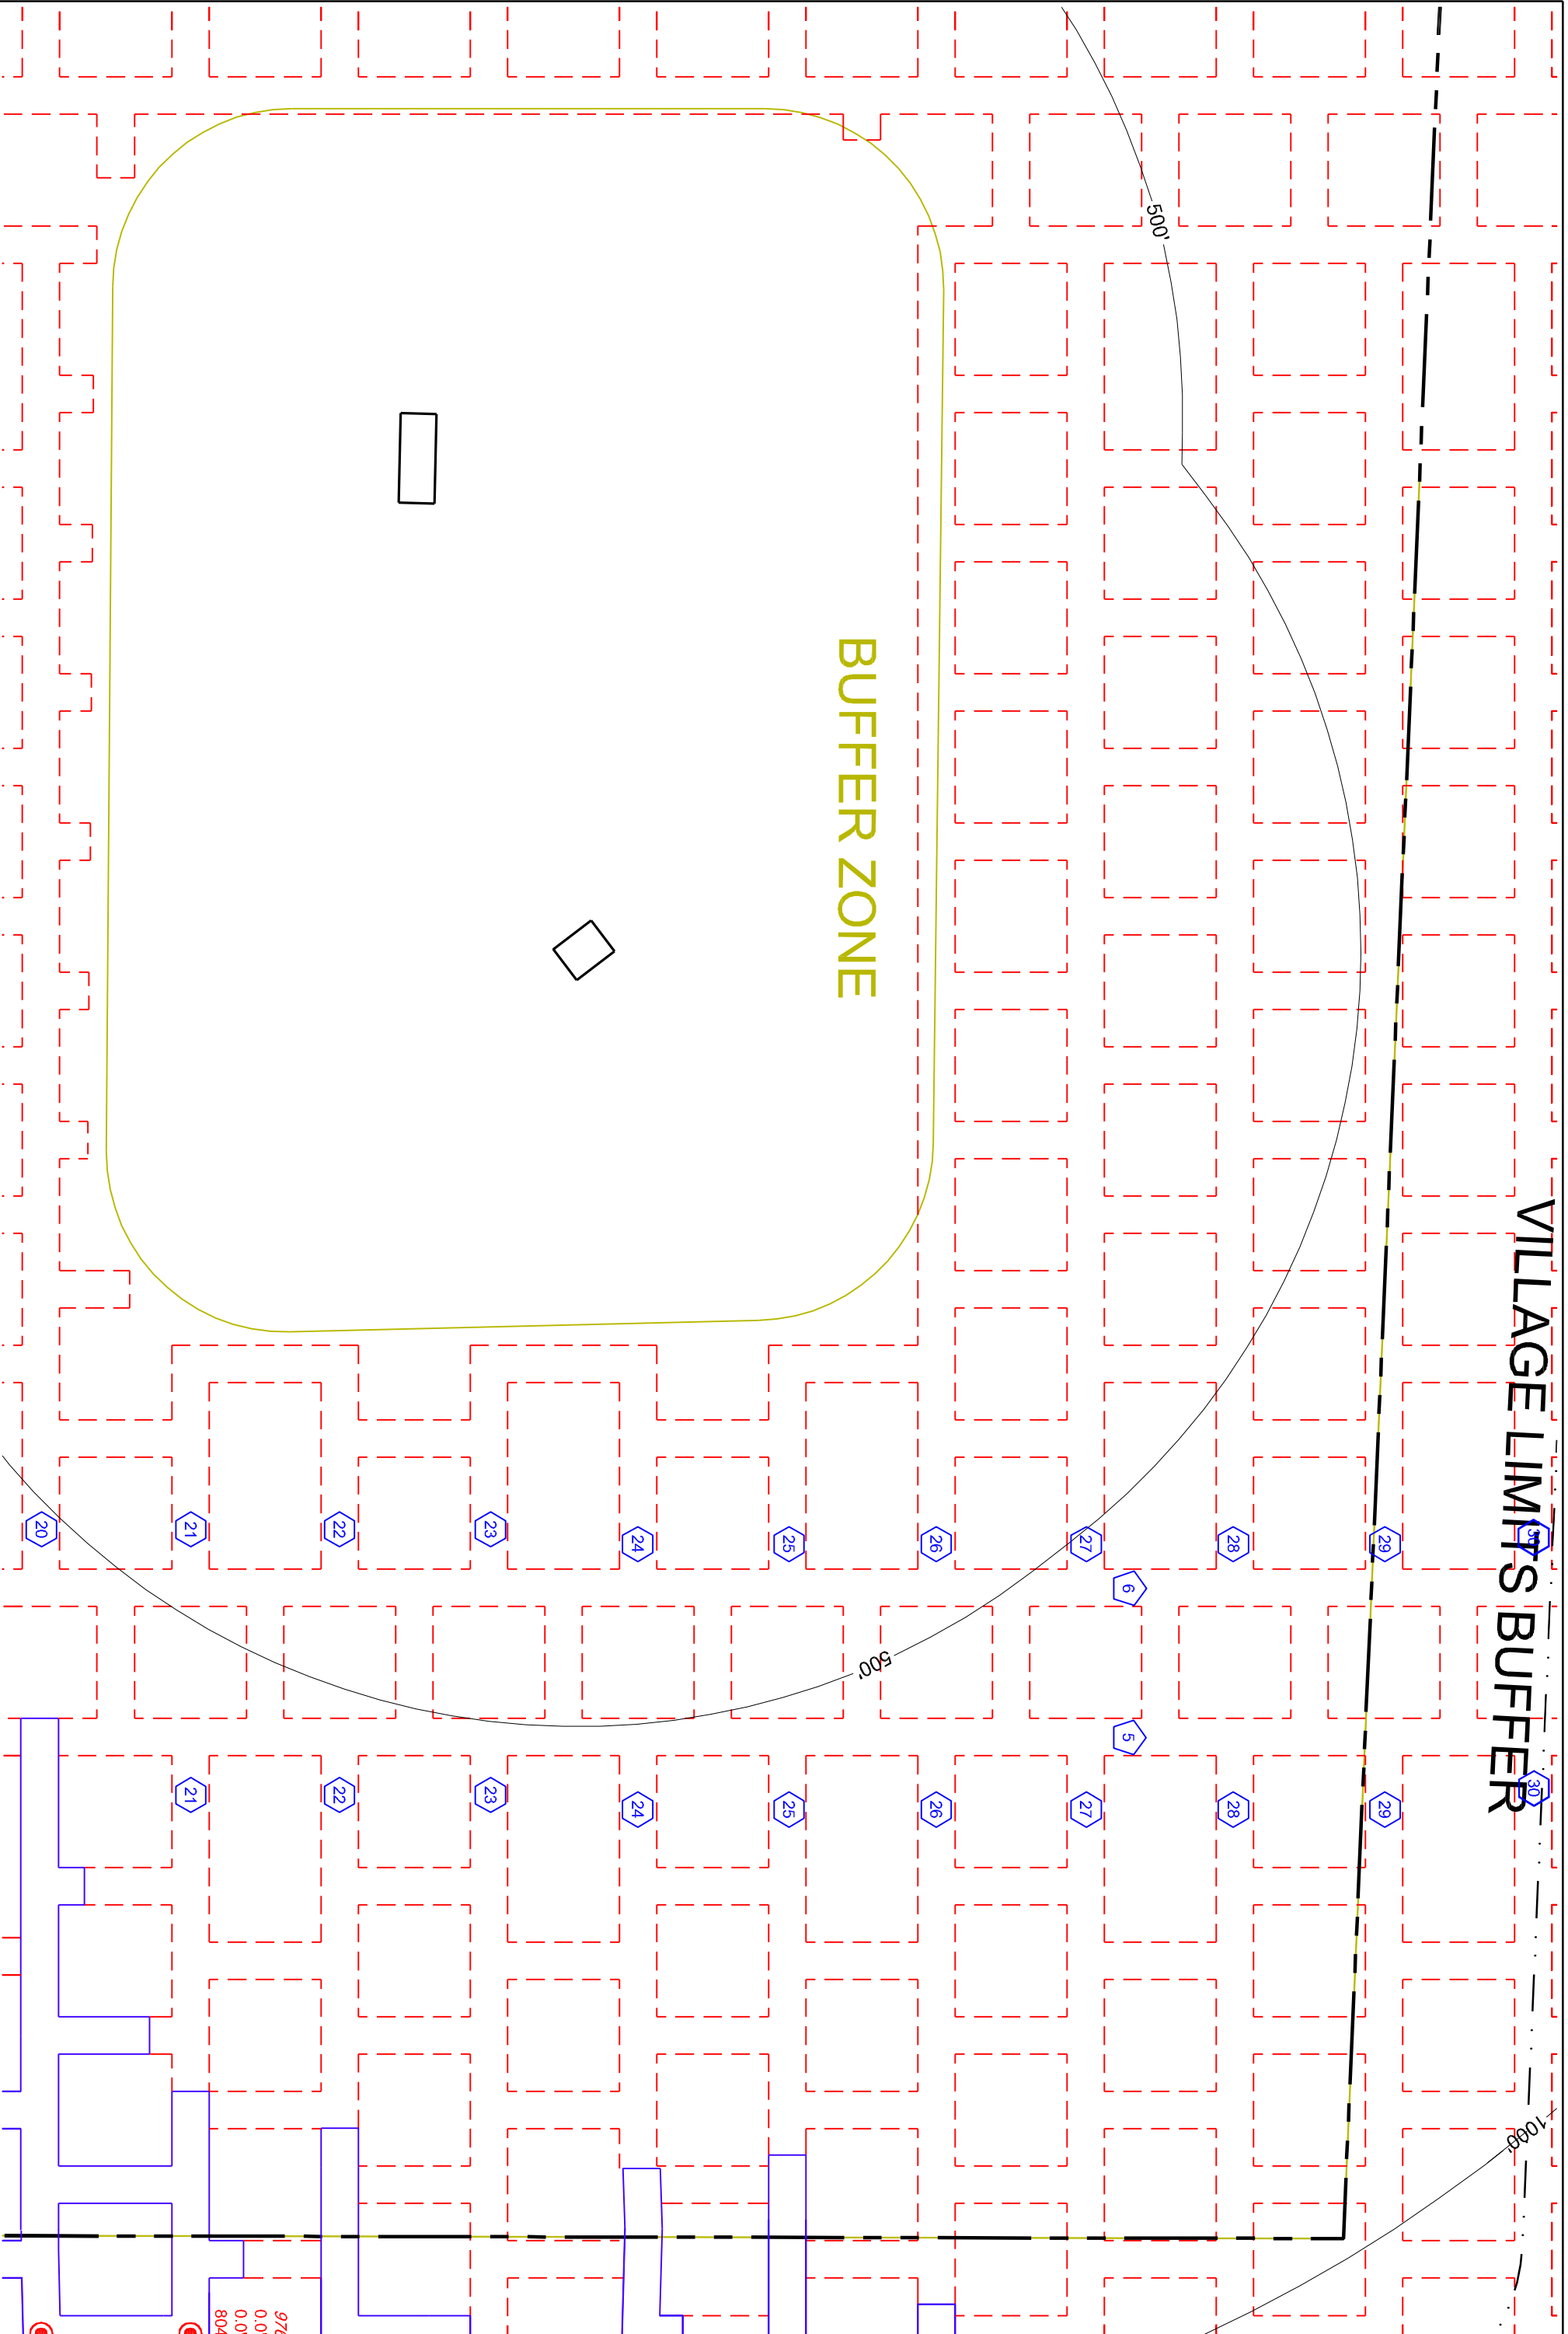

J-12D
SHEET NO.

PROJECT NO. 18-0557	CAD FILE 18-0557.dwg	SURVEYED BY TMH	DRAWN BY TMH	APPROVED BY	NO.	DATE	REVISIONS	BY
DATE 2/12/2018	CRD FILE 18-0557.crd	SURVEY DATE 1/2/2018	CHECKED BY TMH	SCALE 1"=100'				

WISCONSIN INDUSTRIAL SAND COMPANY, LLC
A DIVISION OF FAIRMOUNTSANTROL
MAIDEN ROCK, WISCONSIN
CONTROL POINT DETAIL MAP

Healy Land Surveying
P.O. Box 221
Niagara, WI 54151
Phone: 715-548-0566
info@healysurveying.com