


GRIZZLY LOCATION

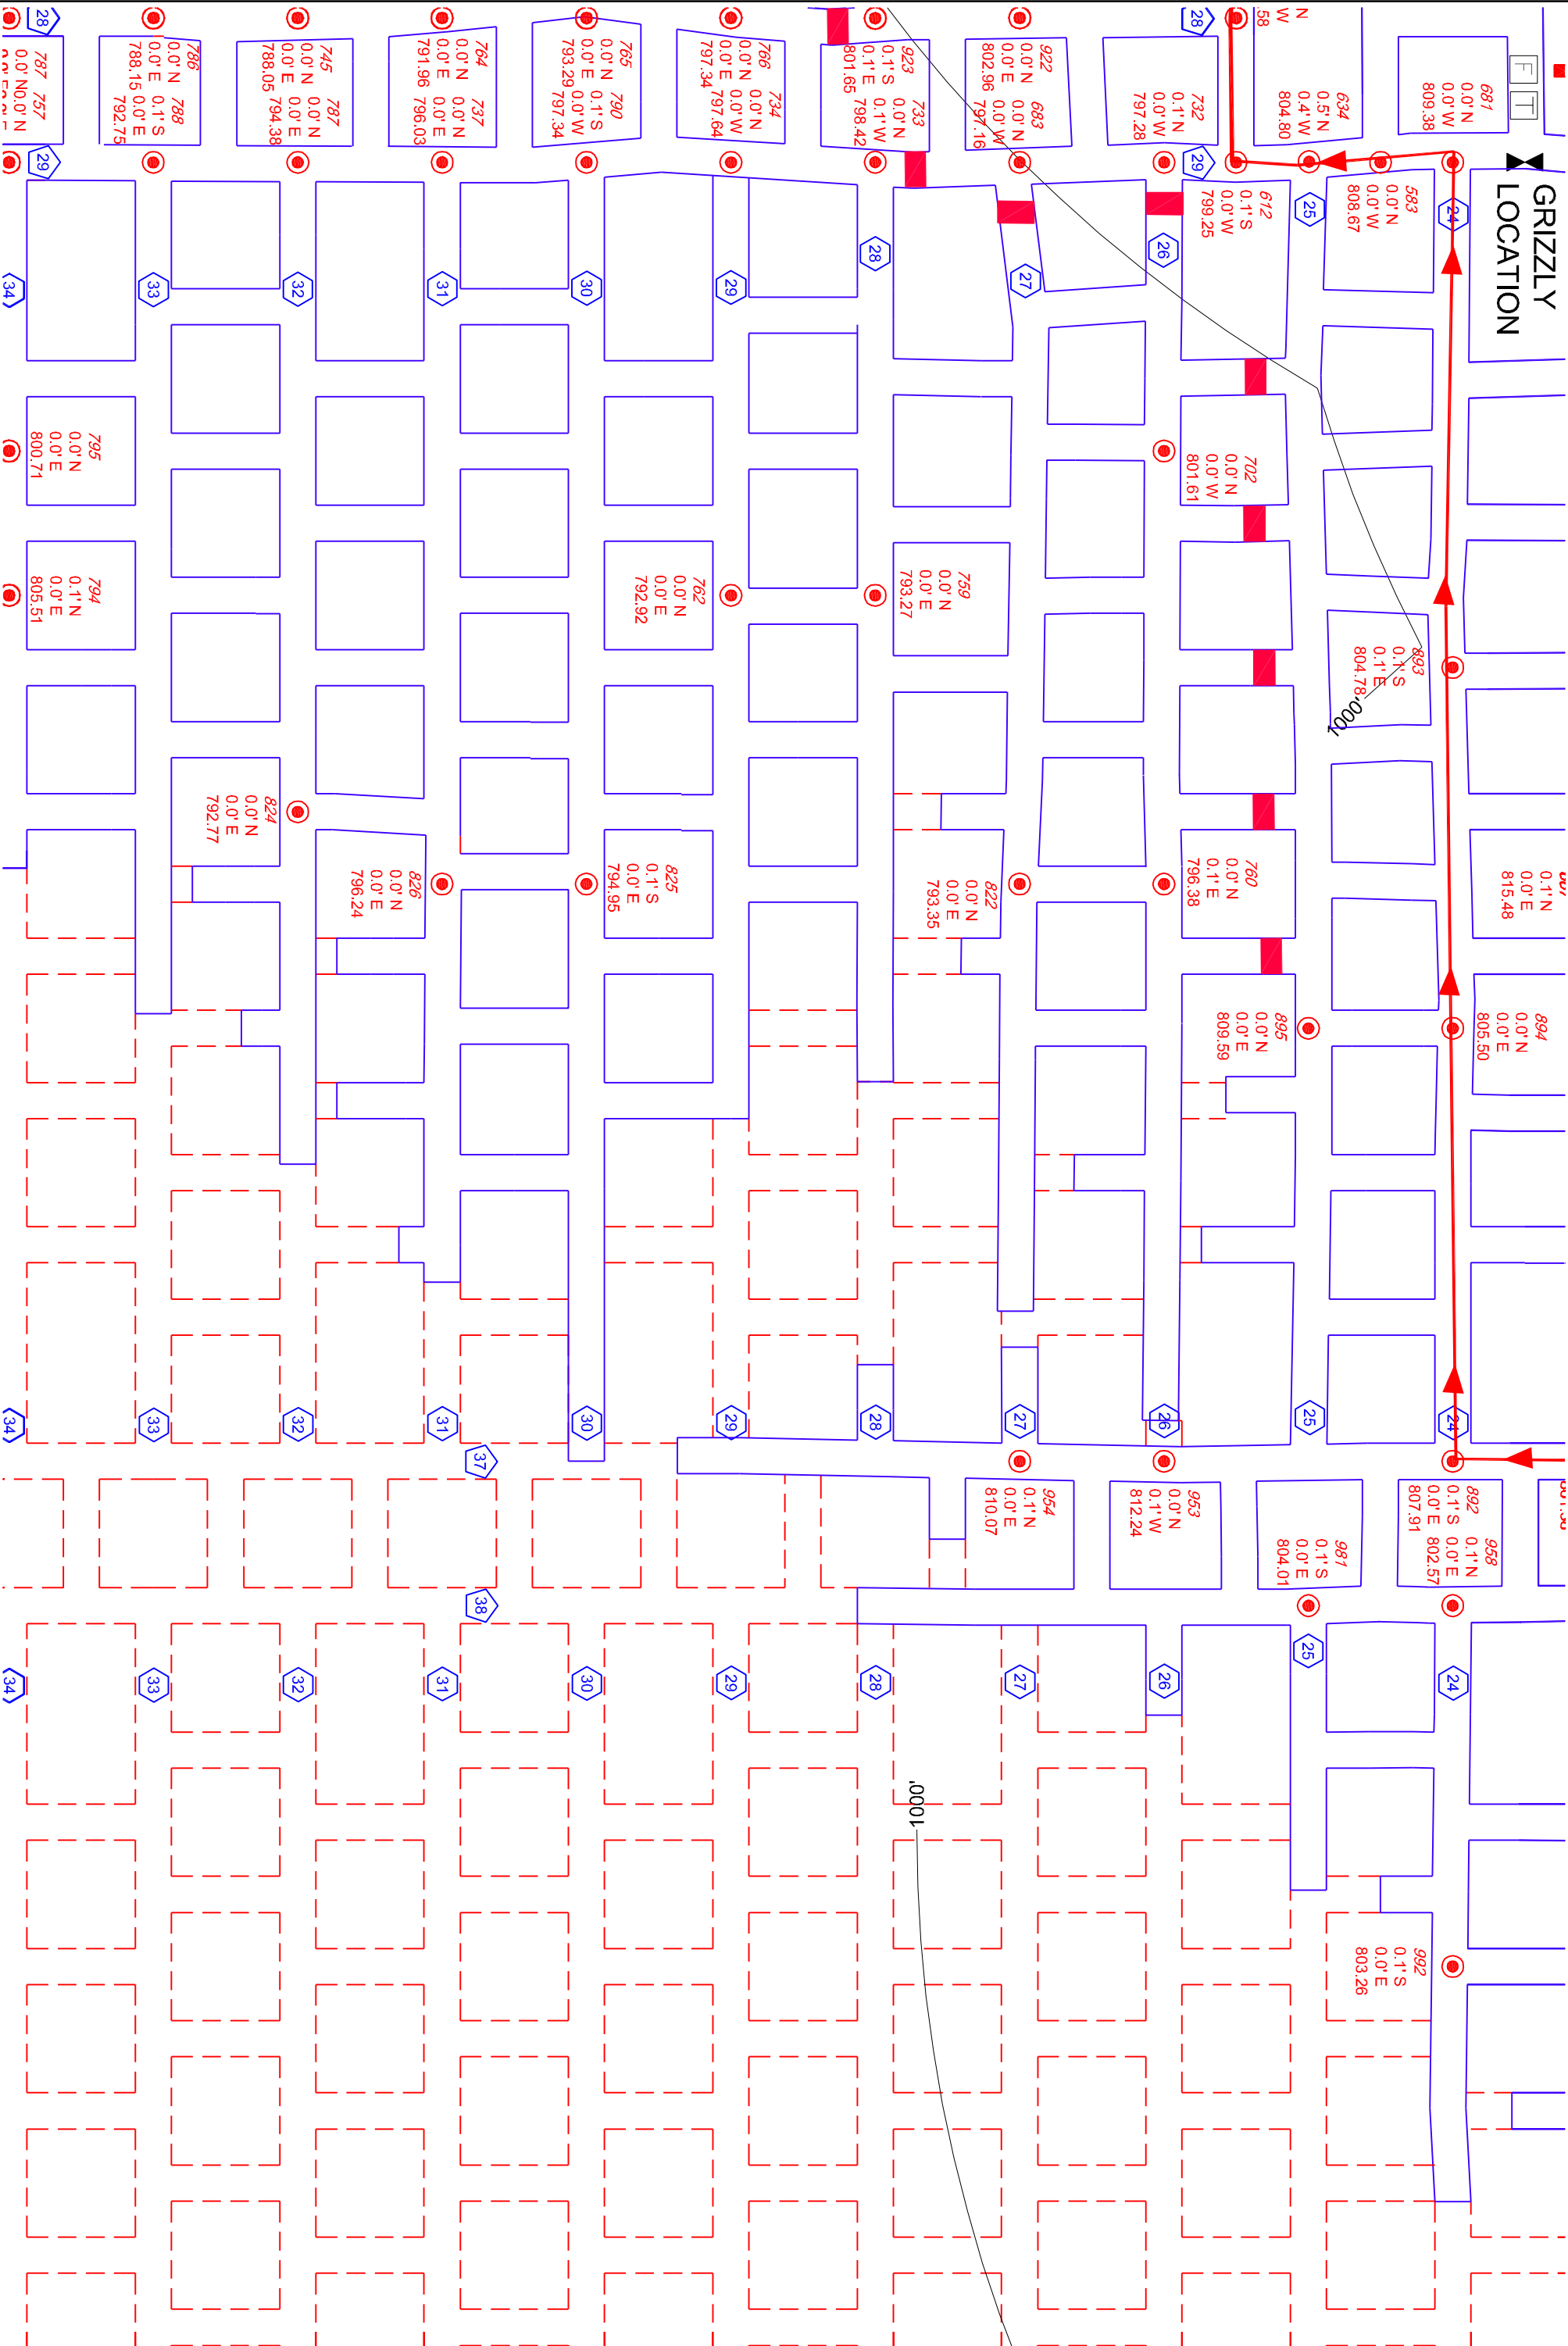

J-6H
SHEET NO.

PROJECT NO.
18-0557

CAD FILE
18-0557.dwg

SURVEYED BY
TMH

DRAWN BY
TMH

APPROVED BY

NO. DATE

REVISIONS

BY

SCALE
1"=100'

CHECKED BY
TMH

SURVEY DATE
1/2/2018

CRD FILE
18-0557.crd

DATE
2/12/2018

WISCONSIN INDUSTRIAL SAND COMPANY, LLC
A DIVISION OF FAIRMOUNTSANTROL
MAIDEN ROCK, WISCONSIN
CONTROL POINT DETAIL MAP



Healy Land Surveying
P.O. Box 221
Niagara, WI 54151
Phone: 715-548-0566
info@healysurveying.com