

SURFACE CONTROL POINT COORDINATES REFERENCED TO PIERCE COUNTY COORDINATE SYSTEM			
PT NO.	NORTHING	EASTING	ELEVATION
2002	255341.674	534183.828	1079.35
2005	256690.990	534603.626	1066.98
2010	256825.624	533675.772	1041.34
2011	257180.980	533532.559	1060.72
2012	256428.586	532577.032	936.76
2013	256461.456	531944.106	895.88
2014	257698.991	525134.181	897.51
2015	252844.147	530283.488	707.19

AIRFLOW READINGS AS OF MARCH 22, 2018			
POINT	CHM	DIRECTION	LOCATION
A	78.934	NORTH	C.T.H. INTAKE FAN (N)
B	104.341	EAST	C.T.H. INTAKE FAN (E)
D	215.098	WEST	SOUTHWEST ADIT EXHAUST
F	9.021	SOUTH	TUNNEL NO. 14 WEST EXHAUST
N	79.619	WEST	TUNNEL NO. 16 WEST EXHAUST
O	68.219	WEST	TUNNEL NO. 15 WEST EXHAUST
P	88.495	WEST	NORTH GATE AT SECONDARY PORTAL
Q	3.239	NORTH	MAIN GATE AT SECONDARY PORTAL
R	2.586	NORTH	MAIN PORTAL
S	156.184	SOUTH	MAIN PORTAL

LEGEND

ELEC

ELECTRICAL LINE

WATER

WATER LINE

FIBER OPTIC LINE

MAIN ESCAPE ROUTE

SECONDARY ESCAPE ROUTE

FIRST AID

ELECTRIC SUBSTATION

ELECTRICAL BOX

PLC CONTROL

TELEPHONE

SURFACE CONTROL MONUMENT

FRESH AIR FLOW

EXHAUST AIR FLOW

AIR STOPPINGS



AIR STOPPINGS WITH DOORS

BERM

ABANDONED AREA

2013

NOTE: ALL FANS ARE CONTROLLED BY PLC CONTROLS

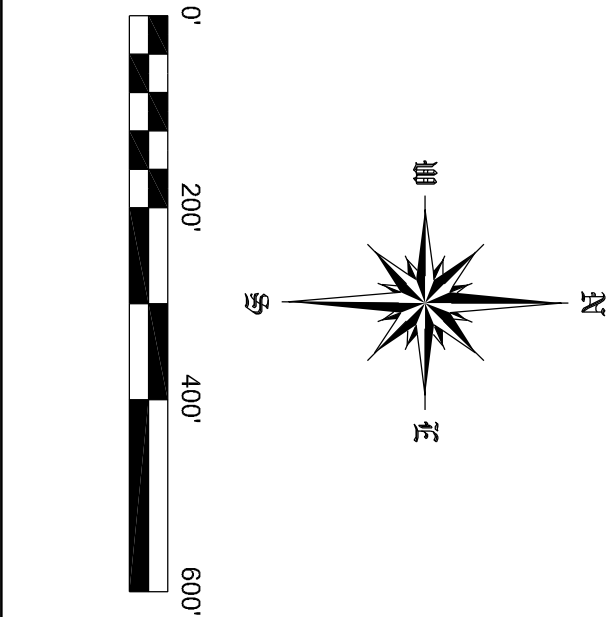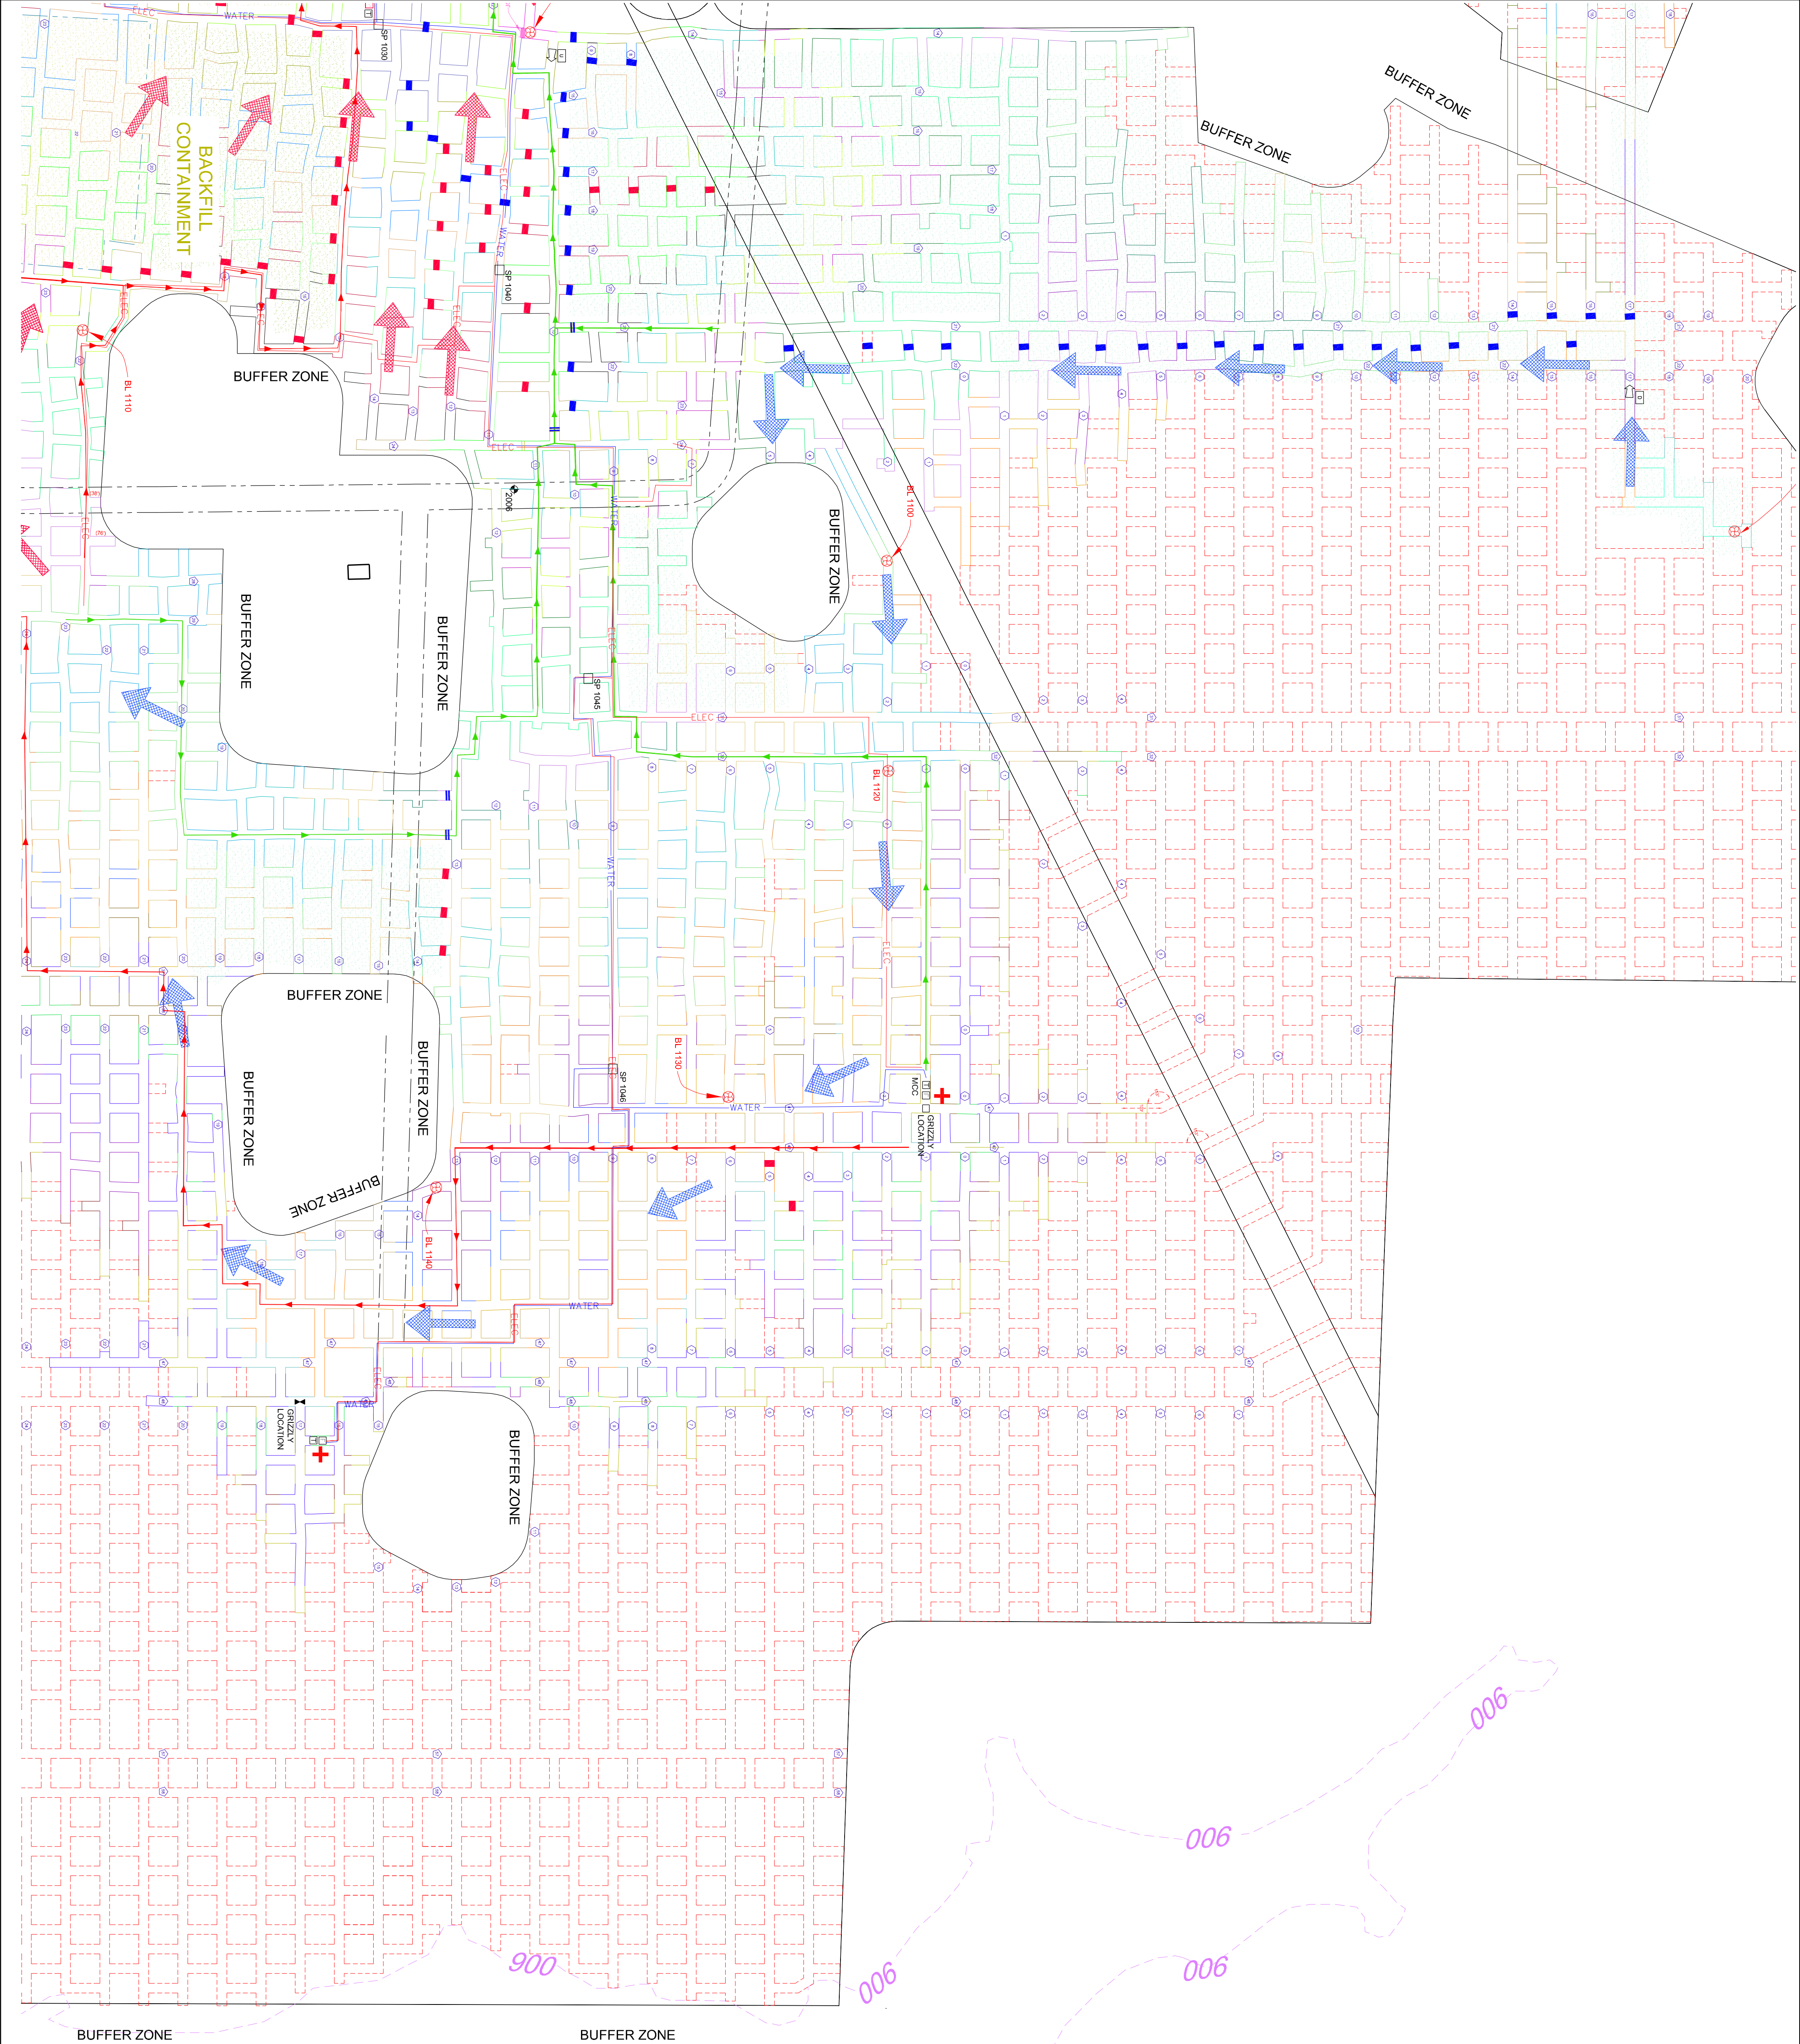

G-2 SHEET NO.	PROJECT NO.	CAD FILE	SURVEYED BY	DRAWN BY	APPROVED BY	NO.	DATE	REVISIONS	BY
	18-0567	18-0567.dwg	TMH	TMH					
	DATE	CRD FILE	SURVEY DATE	CHECKED BY	SCALE				
	3/29/2018	18-0567.crd	3/29/2018	TMH	1"=200'				
						1	10/12/2017	ESCAPE ROUTE	TMH

WISCONSIN INDUSTRIAL SAND COMPANY, LLC  
A DIVISION OF FAIRMOUNTSANTROL  
MAIDEN ROCK, WISCONSIN  
VENTILATION DETAIL MAP



Healy Land Surveying  
P.O. Box 221  
Niagara, WI 54151  
Phone: 715-548-0566  
info@healysurveying.com