

SURFACE CONTROL POINT COORDINATES REFERENCED TO PERCHE COUNTY COORDINATE SYSTEM

PT NO.	NORTHING	EASTING	ELEVATION
2001	255341.674	634183.898	1079.26
2002	255341.674	634183.898	1079.26
2005	255690.980	634603.826	1086.98
2010	256925.624	633675.772	1041.34
2011	257180.980	633532.559	1060.72
2012	256428.586	632577.032	936.76
2013	256461.456	631944.106	895.88
2014	257698.991	628134.181	897.51
2015	252844.147	630283.488	707.19


AIRFLOW READINGS AS OF MARCH 22, 2018

POINT	CMV	DIRECTION	LOCATION
A	78.834	NORTH	C.I.H. S.W.I.N.K.E FAN (N)
B	104.341	EAST	C.I.H. S.W.I.N.K.E FAN (E)
D	215.098	WEST	S.W.I.N.K.E FAN
F	9.021	SOUTH	SOUTHWEST AODT EXHAUST
N	79.619	WEST	TUNNEL NO. 14 WEST EXHAUST
O	68.219	WEST	TUNNEL NO. 15 WEST EXHAUST
P	88.295	WEST	TUNNEL NO. 16 WEST EXHAUST
Q	3.239	NORTH	NORTH GATE AT SECONDARY PORTAL
R	2.586	NORTH	MAIN GATE AT SECONDARY PORTAL
S	136.184	SOUTH	MAIN PORTAL

**LEGEND**

- ELECTRICAL LINE
- WATER LINE
- FIBER OPTIC LINE
- MAIN ESCAPE ROUTE
- SECONDARY ESCAPE ROUTE
- FIRST AID
- ELECTRIC SUBSTATION
- ELECTRICAL BOX
- PLC CONTROL
- TELEPHONE
- SURFACE CONTROL MONUMENT
- FRESH AIR FLOW
- EXHAUST AIR FLOW
- AIR STOPPINGS WITH DOORS
- AIR STOPPINGS
- AIR STOPPINGS WITH DOORS
- BERM
- ABANDONED AREA

NOTE: ALL FANS ARE CONTROLLED BY PLC CONTROLS

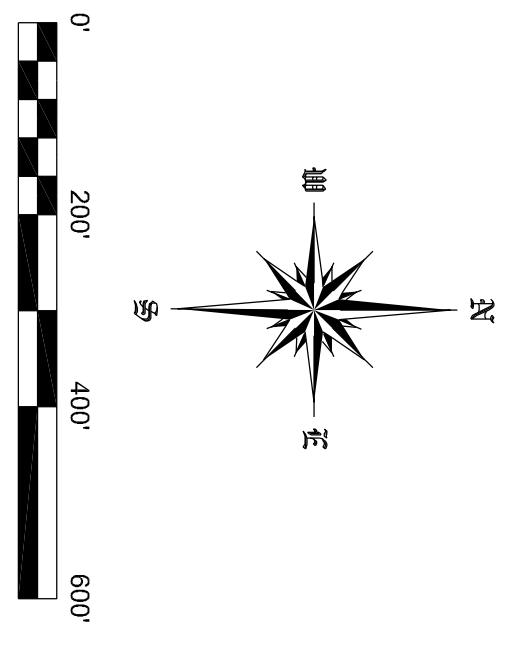

WISCONSIN INDUSTRIAL SAND COMPANY, LLC  
A DIVISION OF FAIRMOUNTSANTROL  
MAIDEN ROCK, WISCONSIN  
VENTILATION DETAIL MAP

**HEALY**  
LAND SURVEYING  
Healy Land Surveying  
P.O. Box 221  
Niagara, WI 54151  
Phone: 715-548-0566  
info@healysurveying.com

PROJECT NO.	CAD FILE	SURVEYED BY	DRAWN BY	APPROVED BY	REVISIONS		BY
					NO.	DATE	
18-0567	18-0567.dwg	TMH	TMH				
DATE	CRD FILE	SURVEY DATE	CHECKED BY	SCALE			
3/29/2018	18-0567.crd	3/29/2018	TMH	1"=200'			

G-4  
SHEET NO.