








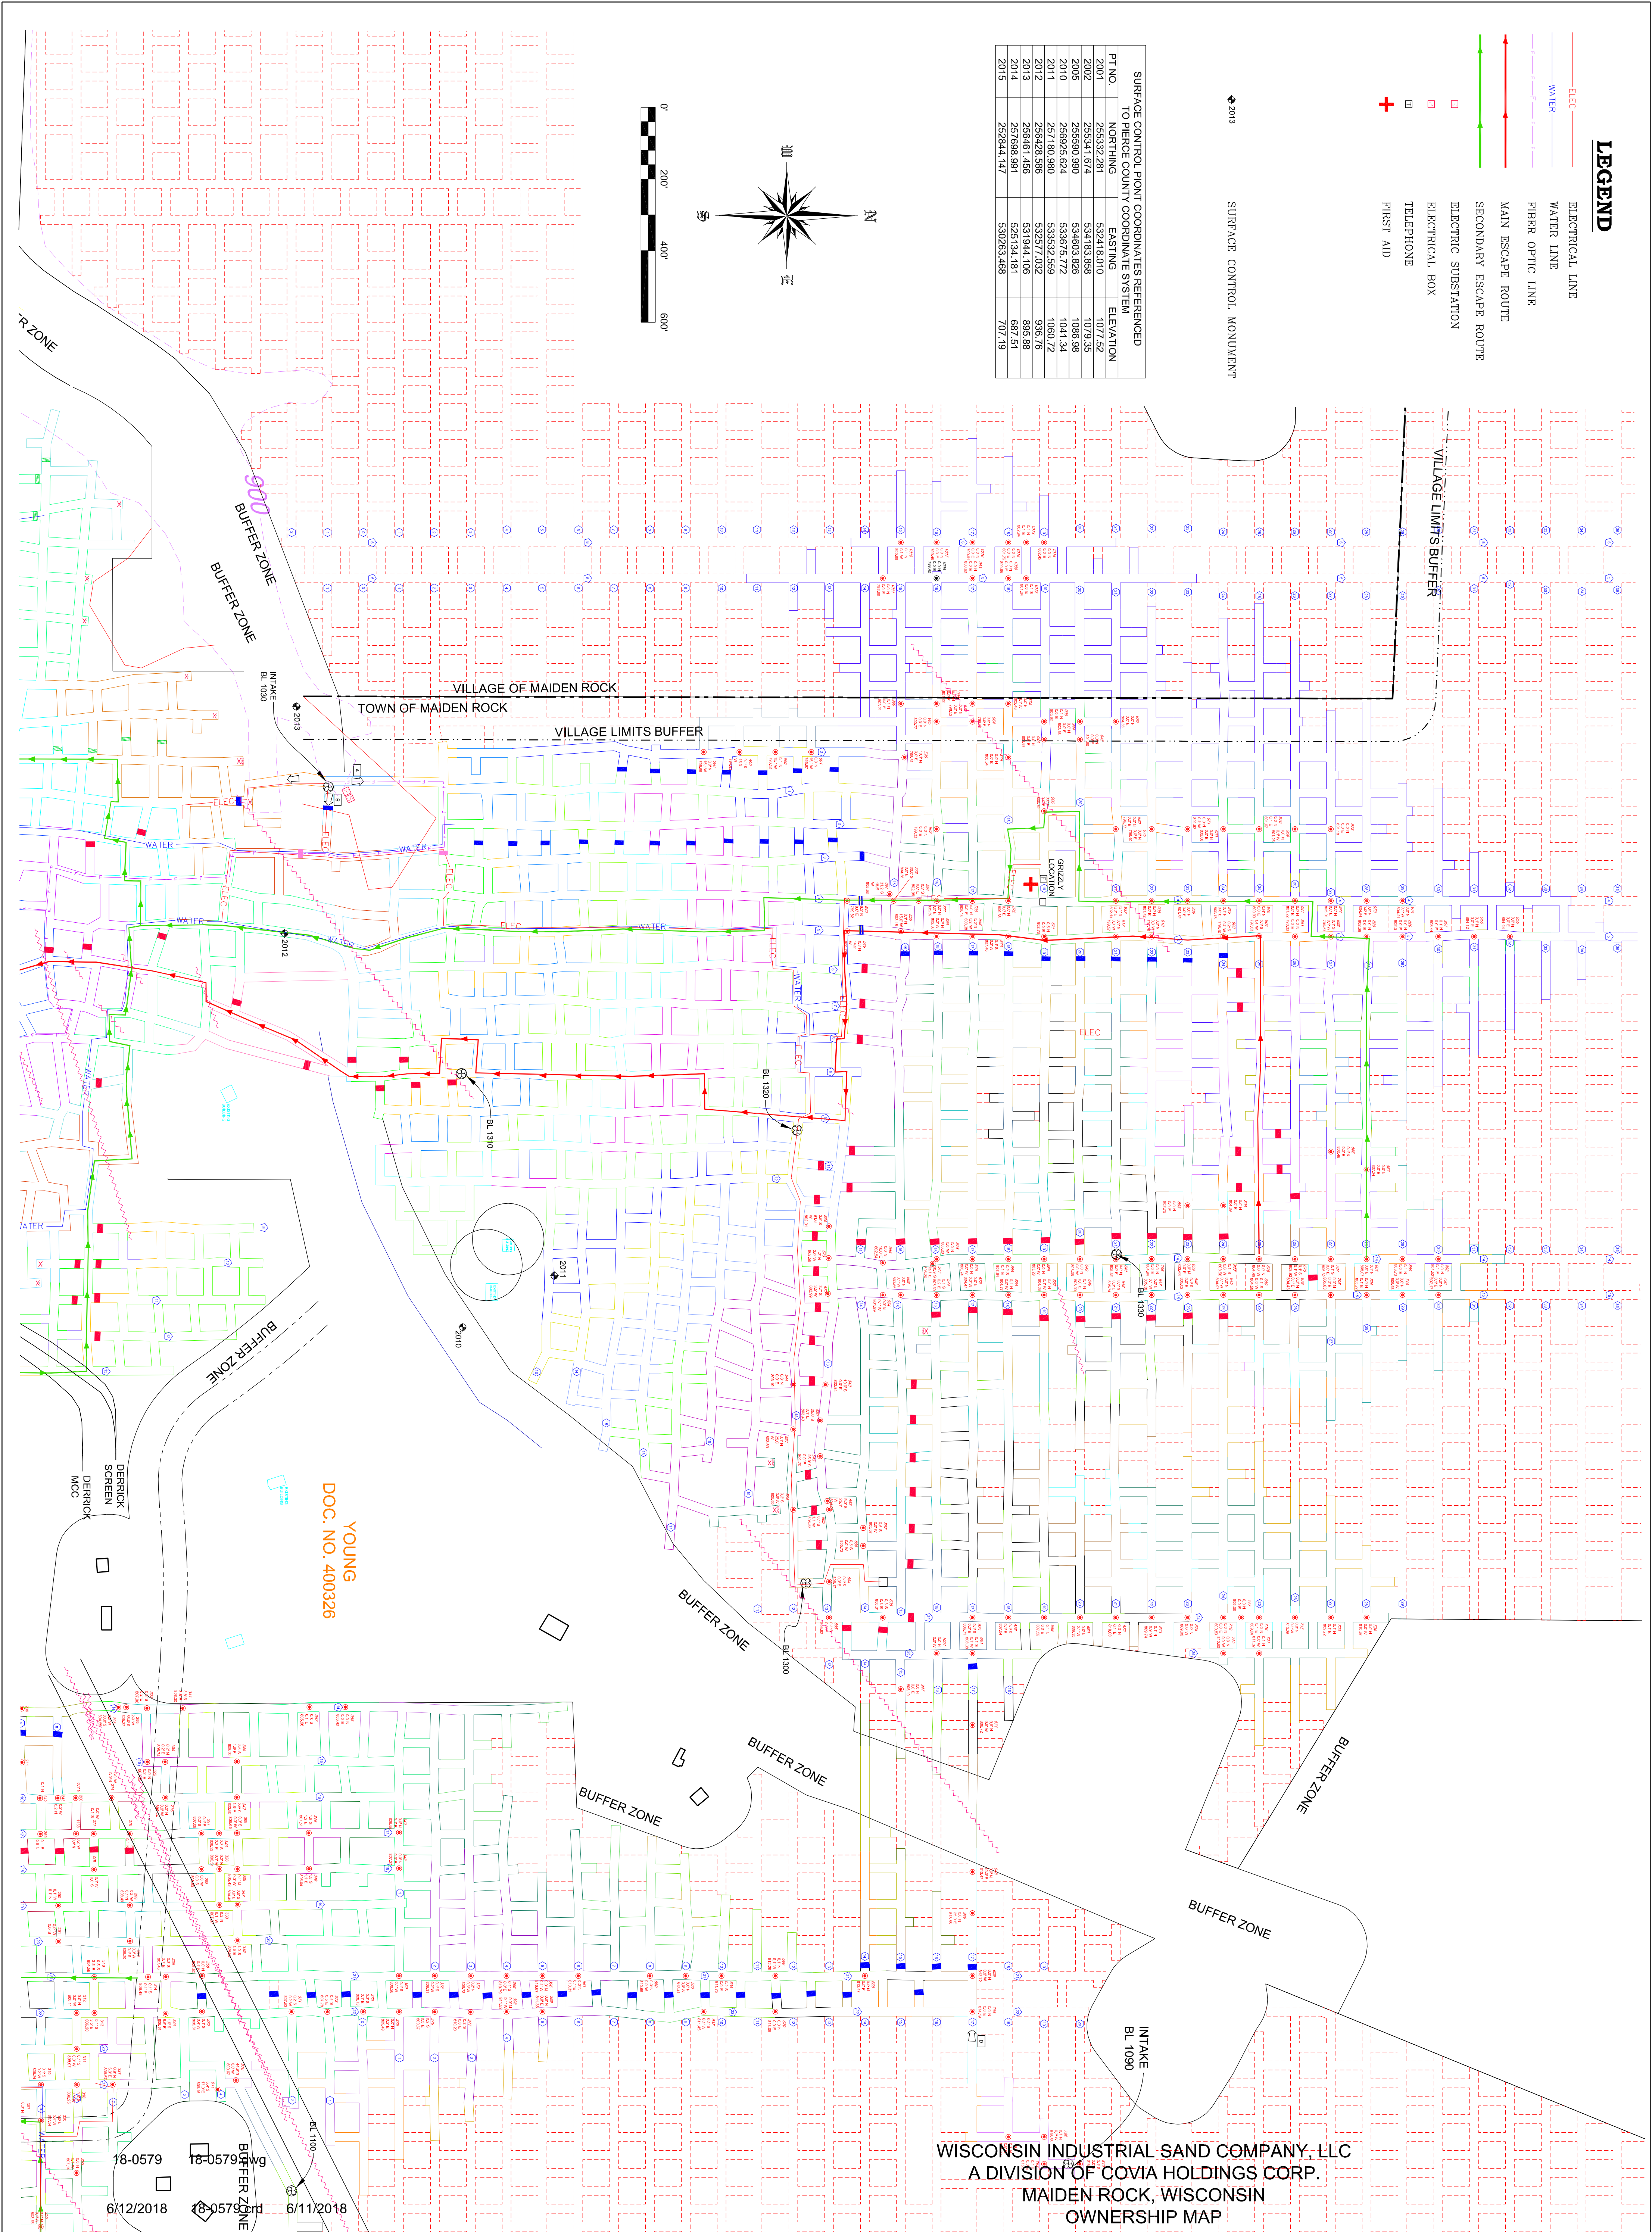
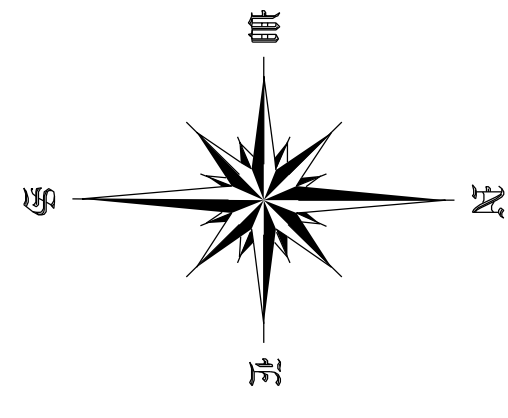


LEGEND

-  ELEC ELECTRICAL LINE
-  WATER WATER LINE
-  FIBER OPTIC LINE
-  MAIN ESCAPE ROUTE
-  SECONDARY ESCAPE ROUTE
-  ELECTRIC SUBSTATION
-  ELECTRICAL BOX
-  TELEPHONE
-  FIRST AID

SURFACE CONTROL POINT COORDINATES REFERENCED TO PIERCE COUNTY COORDINATE SYSTEM


PT. NO.	NORTHING	EASTING	ELEVATION



POINT	ELEV
CP 995	813.17
CP 996	813.63
CP 997	802.13
CP 998	801.42
CP 999	800.90
CP 1000	801.72
CP 1001	804.90
CP 1002	802.63
CP 1003	801.60
CP 1004	804.34
CP 1005	803.44
CP 1006	803.44
CP 1025	821.32

E-1 SHEET NO.	PROJECT NO. 18-0579	CAD FILE 18-0579.dwg	SURVEYED BY TMH	DRAWN BY TMH	APPROVED BY	NO.	DATE	REVISIONS	BY

WISCONSIN INDUSTRIAL SAND COMPANY, LLC
A DIVISION OF COVIA HOLDINGS CORP.
MAIDEN ROCK, WISCONSIN



Healy Land Surveying
P.O. Box 221
Niagara, WI 54151
Phone: 715-548-0566
info@healysurveying.com