
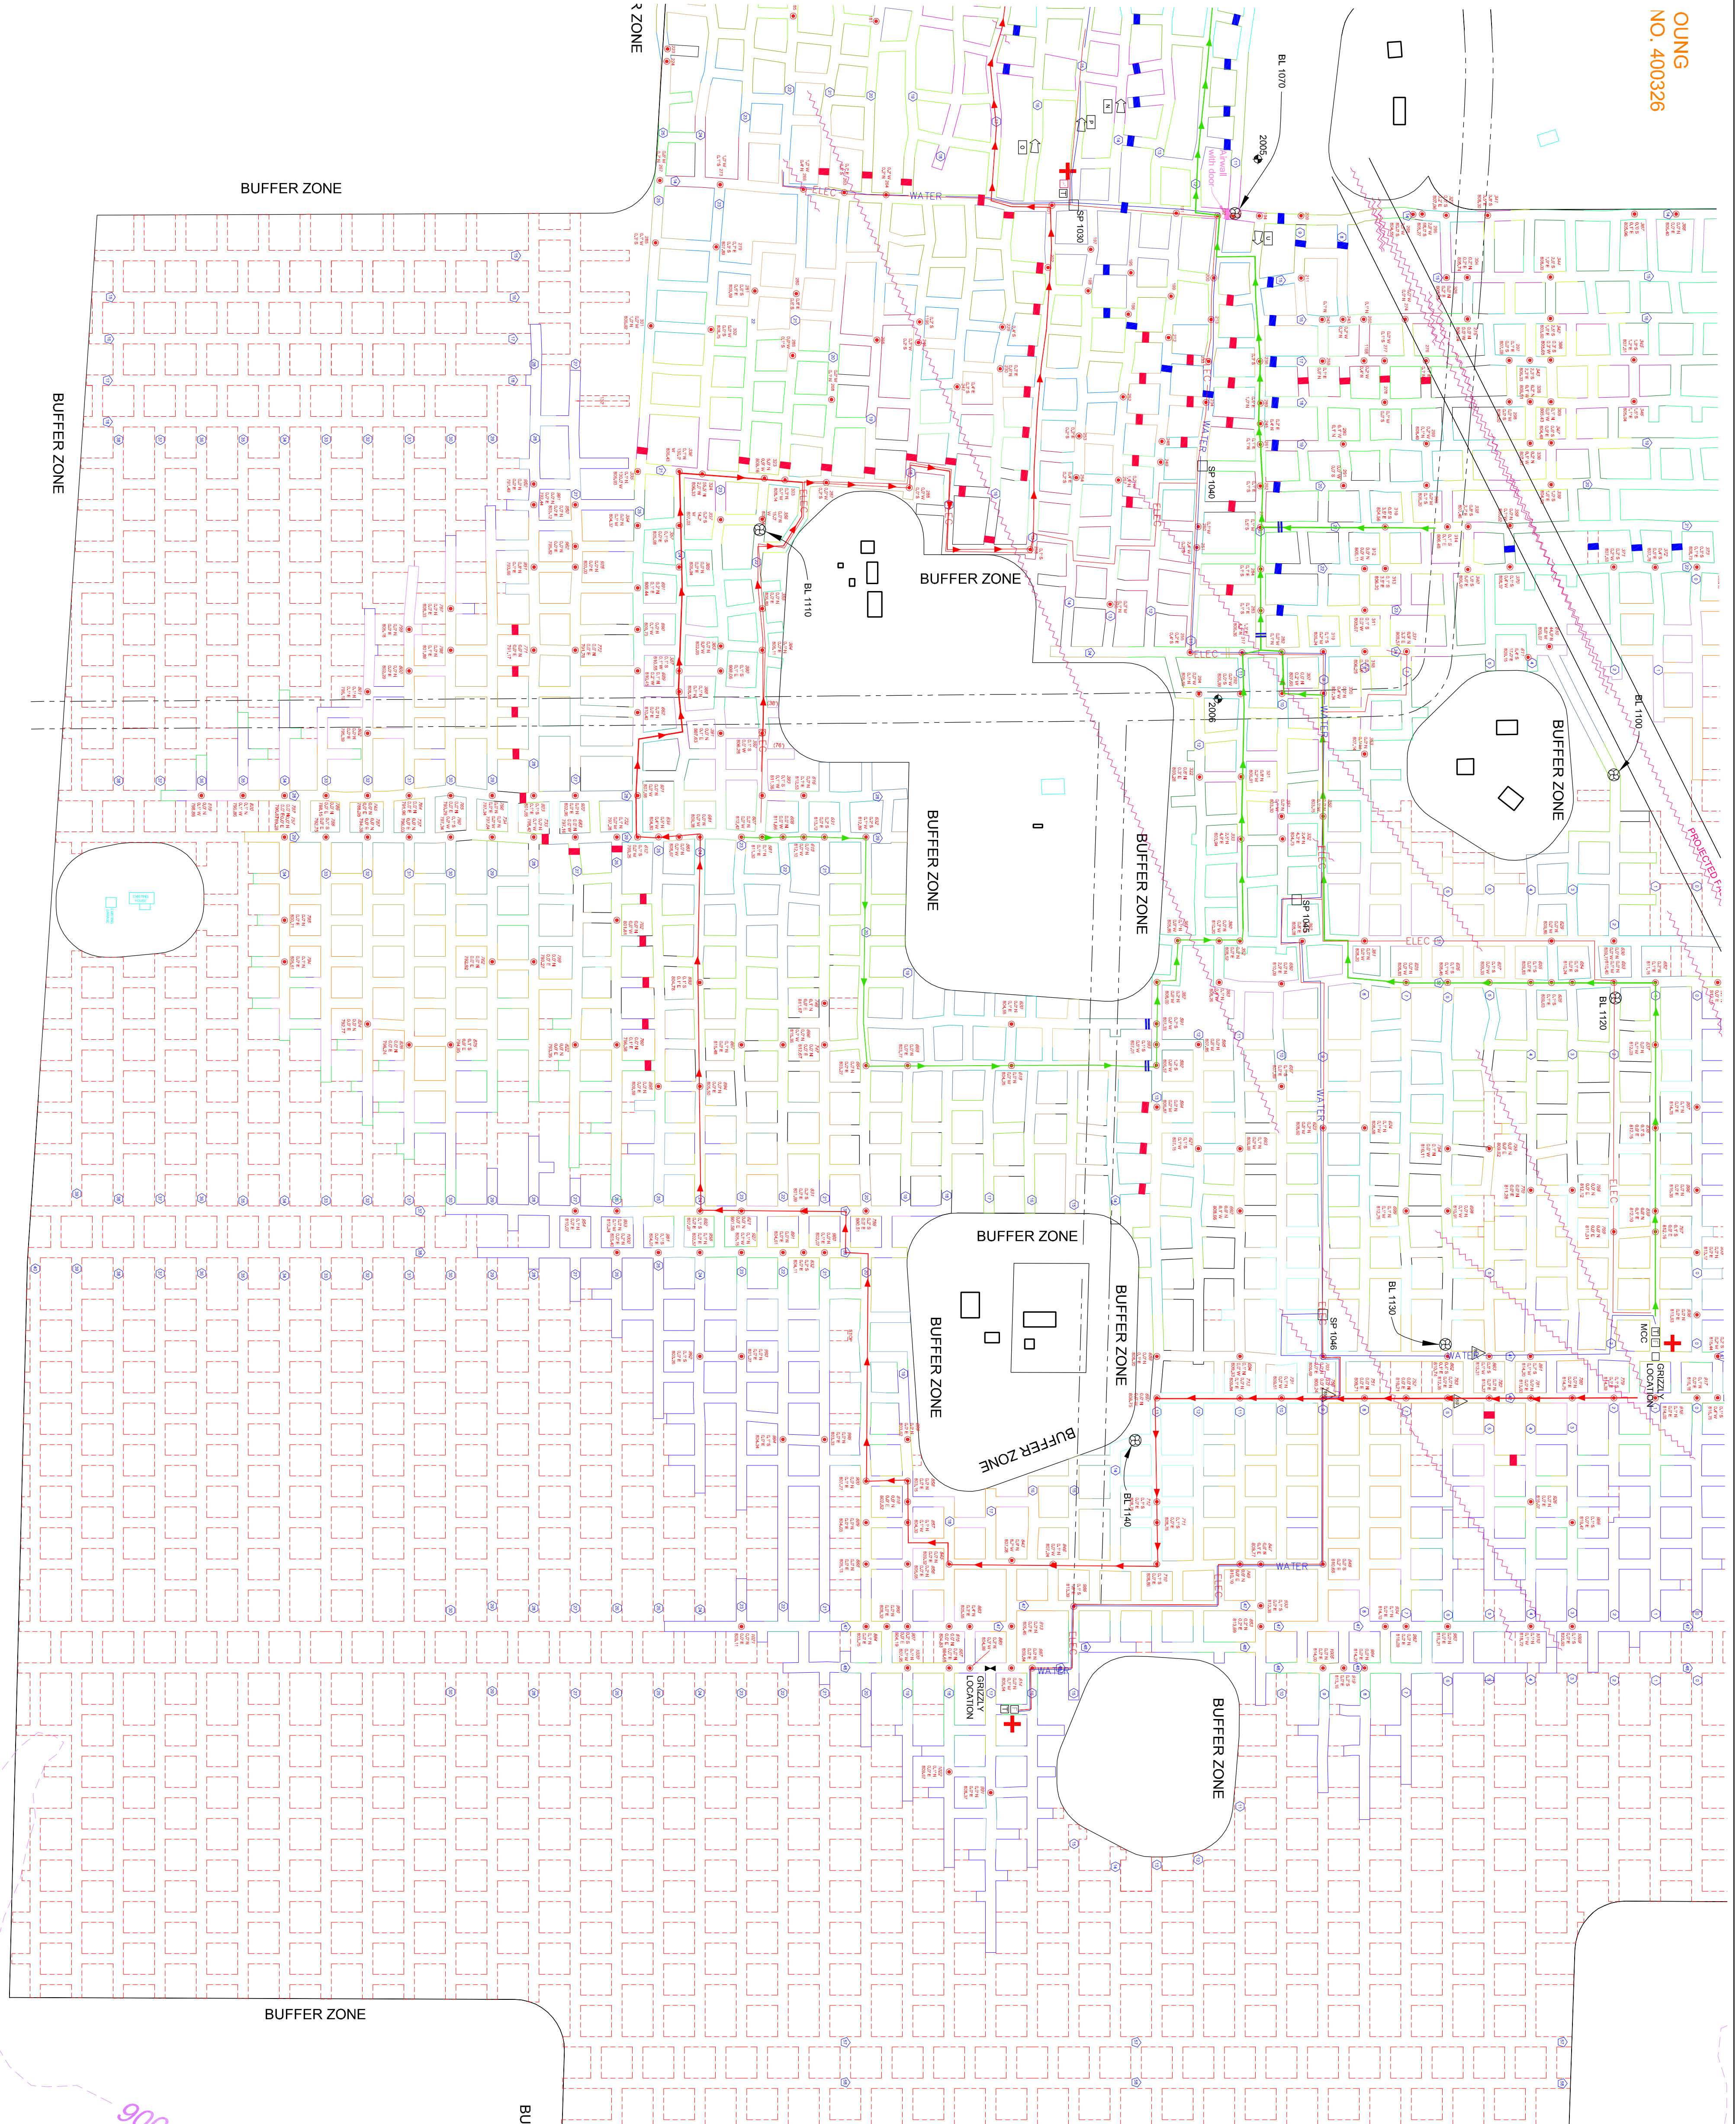


**LEGEND**

- ELECTRICAL LINE
- WATER LINE
- FIBER OPTIC LINE
- MAIN ESCAPE ROUTE
- SECONDARY ESCAPE ROUTE
- ELECTRIC SUBSTATION
- ELECTRICAL BOX
- TELEPHONE
- FIRST AID

2013 SURFACE CONTROL MONUMENT

SURFACE CONTROL POINT COORDINATES REFERENCED TO PIERCE COUNTY COORDINATE SYSTEM			
PT. NO.	NORTHING	EASTING	ELEVATION
2001	25533.291	53418.010	1077.52
2002	25534.674	53418.858	1079.55
2005	255690.980	534603.828	1086.98
2010	257180.980	533875.772	1041.34
2011	257180.980	533532.599	1060.72
2012	256428.588	532977.632	936.76
2013	256461.486	531944.106	895.88
2014	257689.991	527124.481	967.53
2015	258341.141	530283.548	1071.19

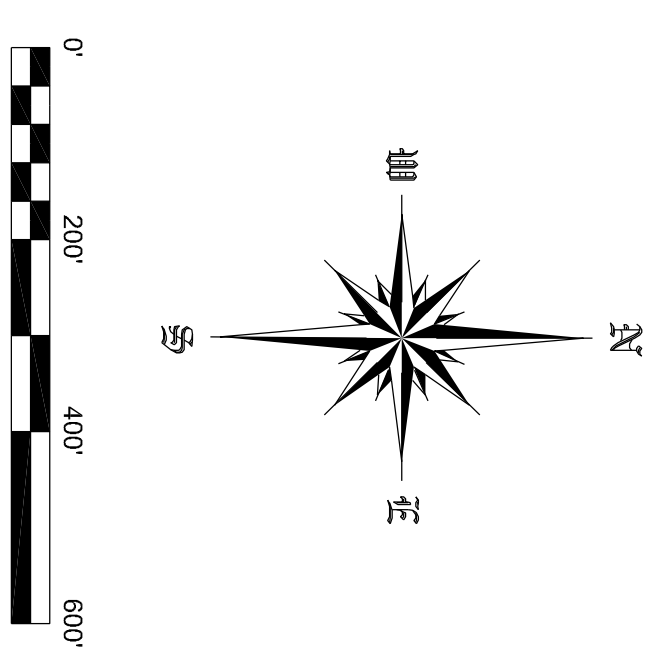

POINT	ELEV
CP 995	813.17
CP 996	813.63
CP 997	802.13
CP 998	801.42
CP 999	801.52
CP 1000	800.30
CP 1001	801.72
CP 1002	801.37
CP 1003	804.30
CP 1004	802.63
CP 1005	801.60
CP 1006	808.19
CP 1007	813.58
CP 1008	813.47
CP 1009	813.58
CP 1010	803.12
CP 1011	793.66
CP 1012	791.49
CP 1013	812.24
CP 1014	810.07
CP 1015	804.44
CP 1016	804.12
CP 1017	803.44
CP 1018	802.57
CP 1019	803.48
CP 1020	802.07
CP 1021	792.44
CP 1022	795.82
CP 1023	800.80
CP 1024	798.69
CP 1025	800.77
WISCONSIN INDUSTRIAL SAND COMPANY, LLC  
A DIVISION OF COVIA HOLDINGS CORP.  
MAIDEN ROCK, WISCONSIN  
CONTROL POINT LOCATION MAP

Healy Land Surveying  
P.O. Box 221  
Niagara, WI 54151  
Phone: 715-548-0566  
info@healysurveying.com

PROJECT NO. 18-0579	CAD FILE 18-0579.dwg	SURVEYED BY TMH	DRAWN BY TMH	APPROVED BY	NO.	DATE	REVISIONS	BY
					DATE 7/2/2018	CRD FILE 18-0579.crd	SURVEY DATE 6/27/2018	CHECKED BY TMH