


BACKFILL CONTAINMENT

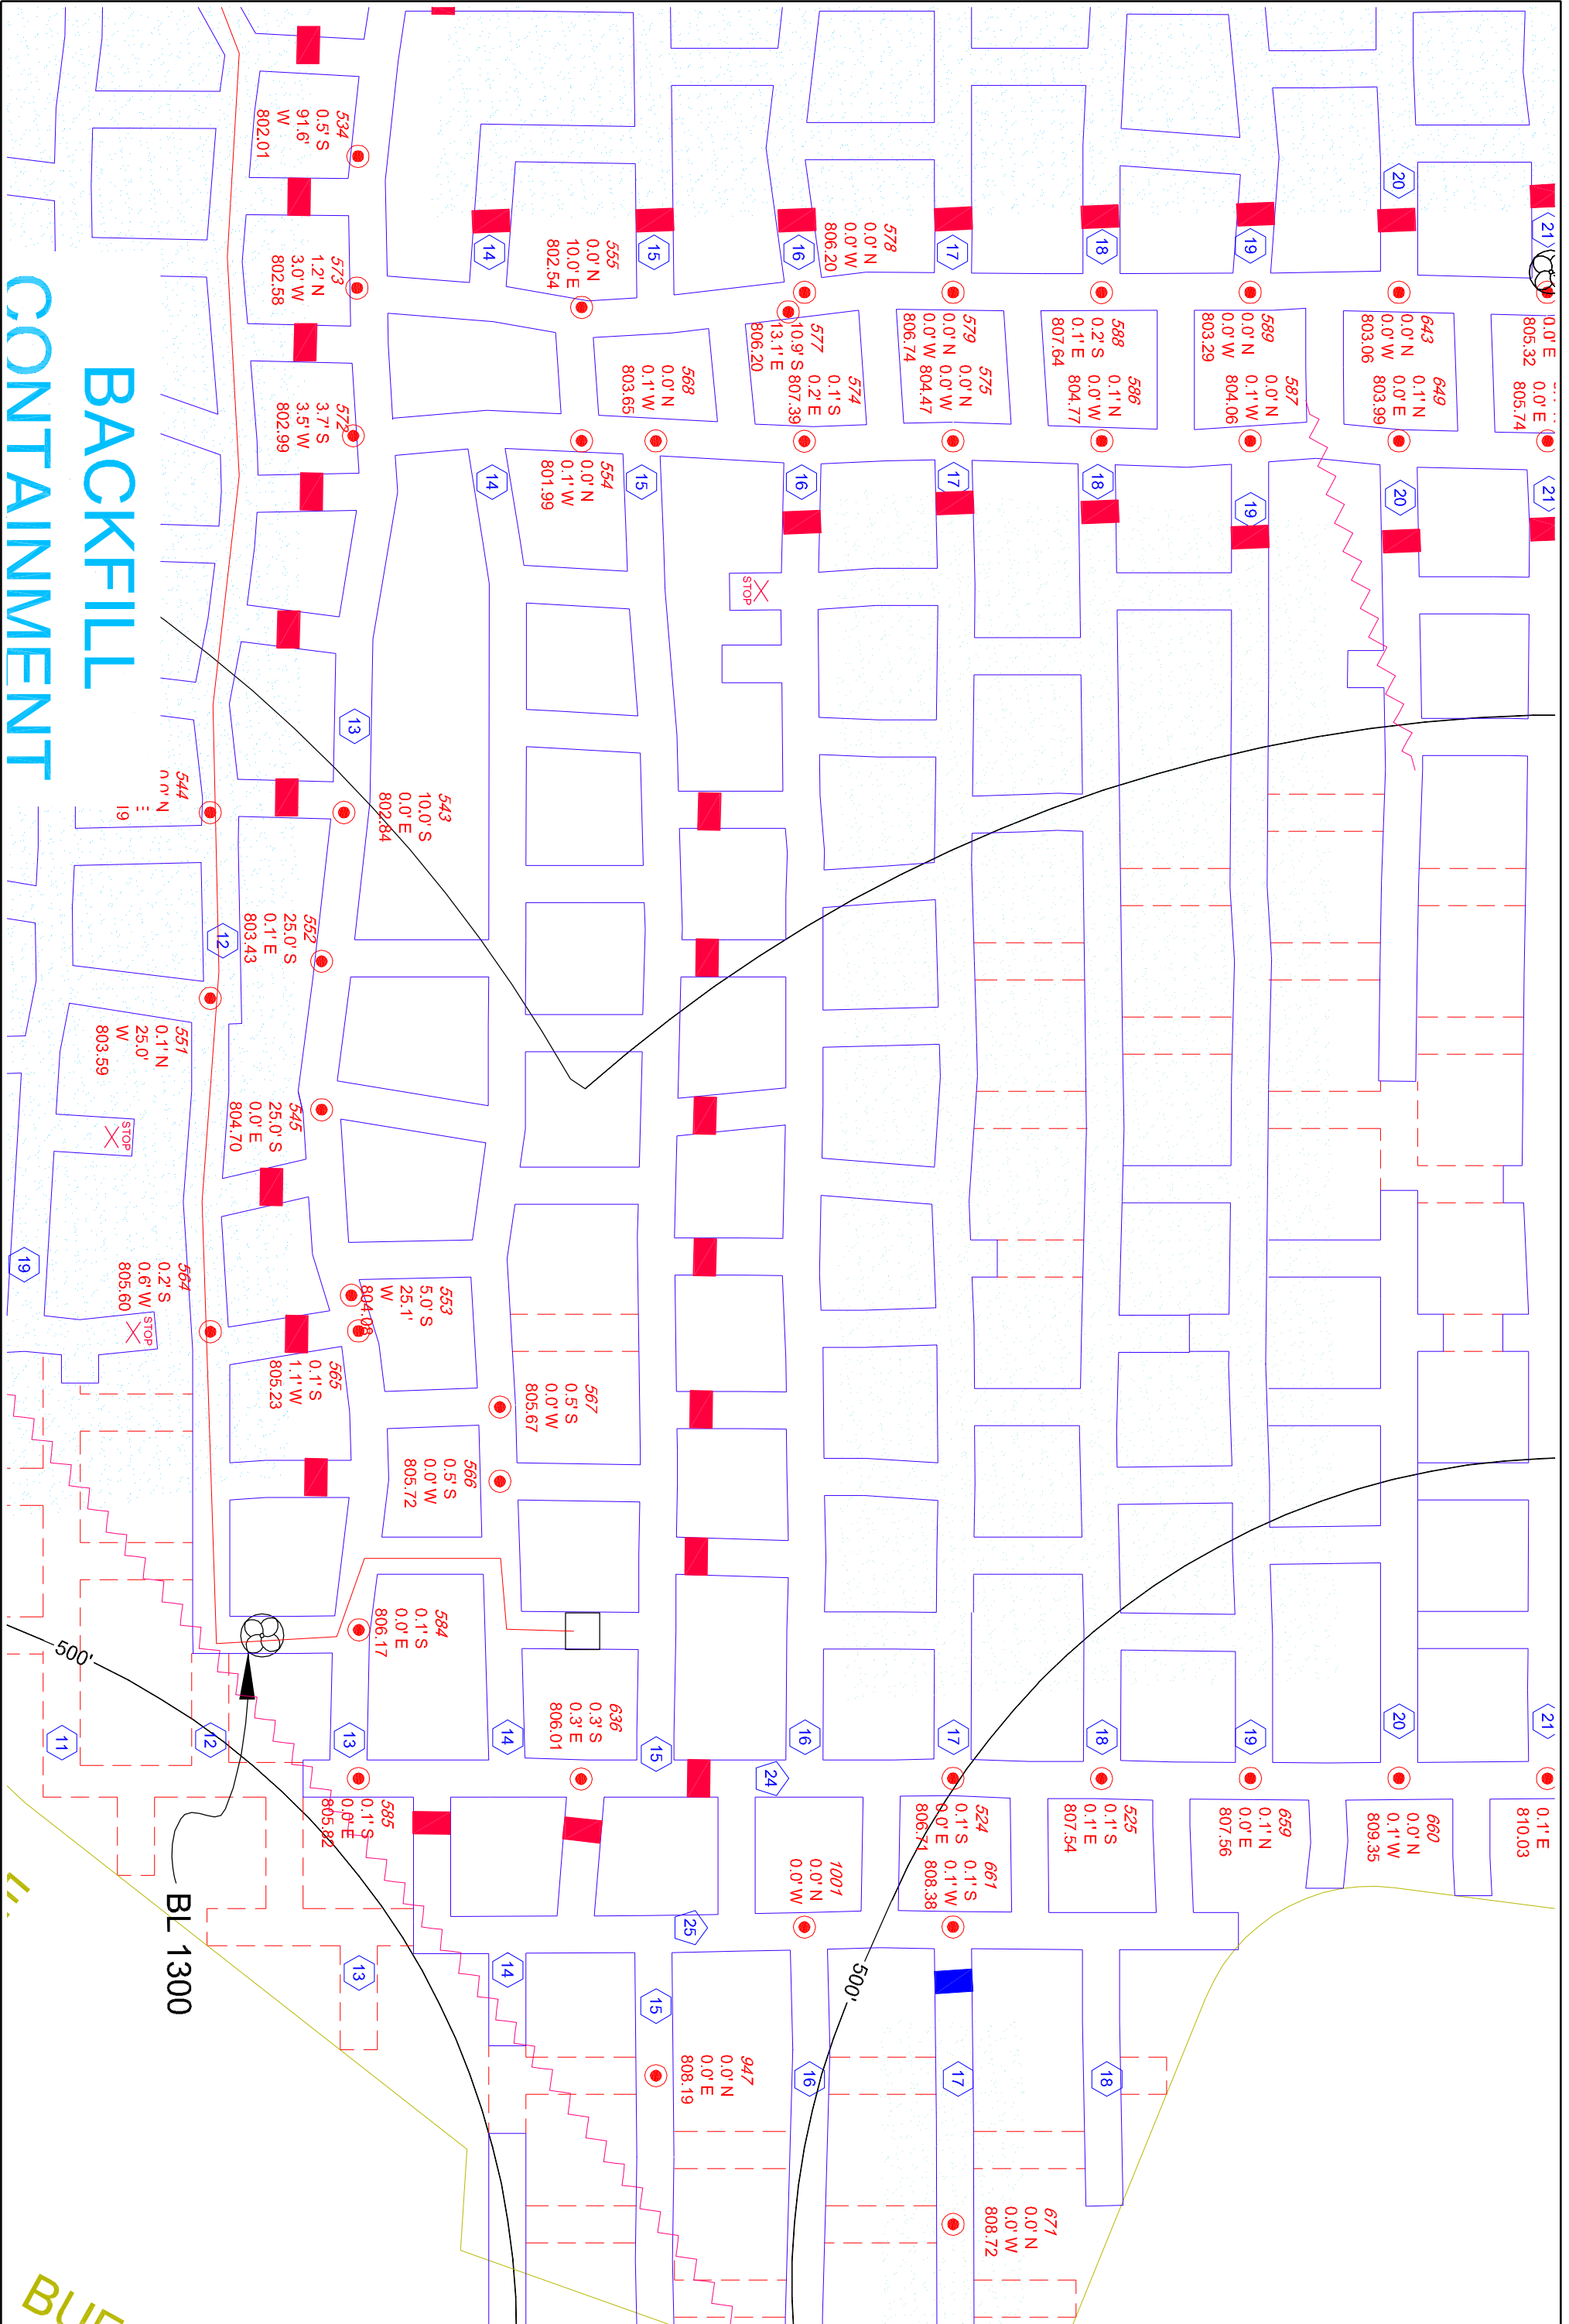

SHEET NO.	PROJECT NO.	CAD FILE	SURVEYED BY	DRAWN BY	APPROVED BY	NO.		DATE	REVISIONS	BY
						1	2			
J-11F	18-0579	18-0579.dwg	TMH	TMH						
	DATE	CRD FILE	SURVEY DATE	CHECKED BY	SCALE					
	7/2/2018	18-0579.crd	6/27/2018	TMH	1"=100'					

WISCONSIN INDUSTRIAL SAND COMPANY, LLC
 A DIVISION OF COVIA HOLDINGS CORP.
 MAIDEN ROCK, WISCONSIN
 CONTROL POINT DETAIL MAP

Healy Land Surveying
 P.O. Box 221
 Niagara, WI 54151
 Phone: 715-548-0566
 info@healysurveying.com