
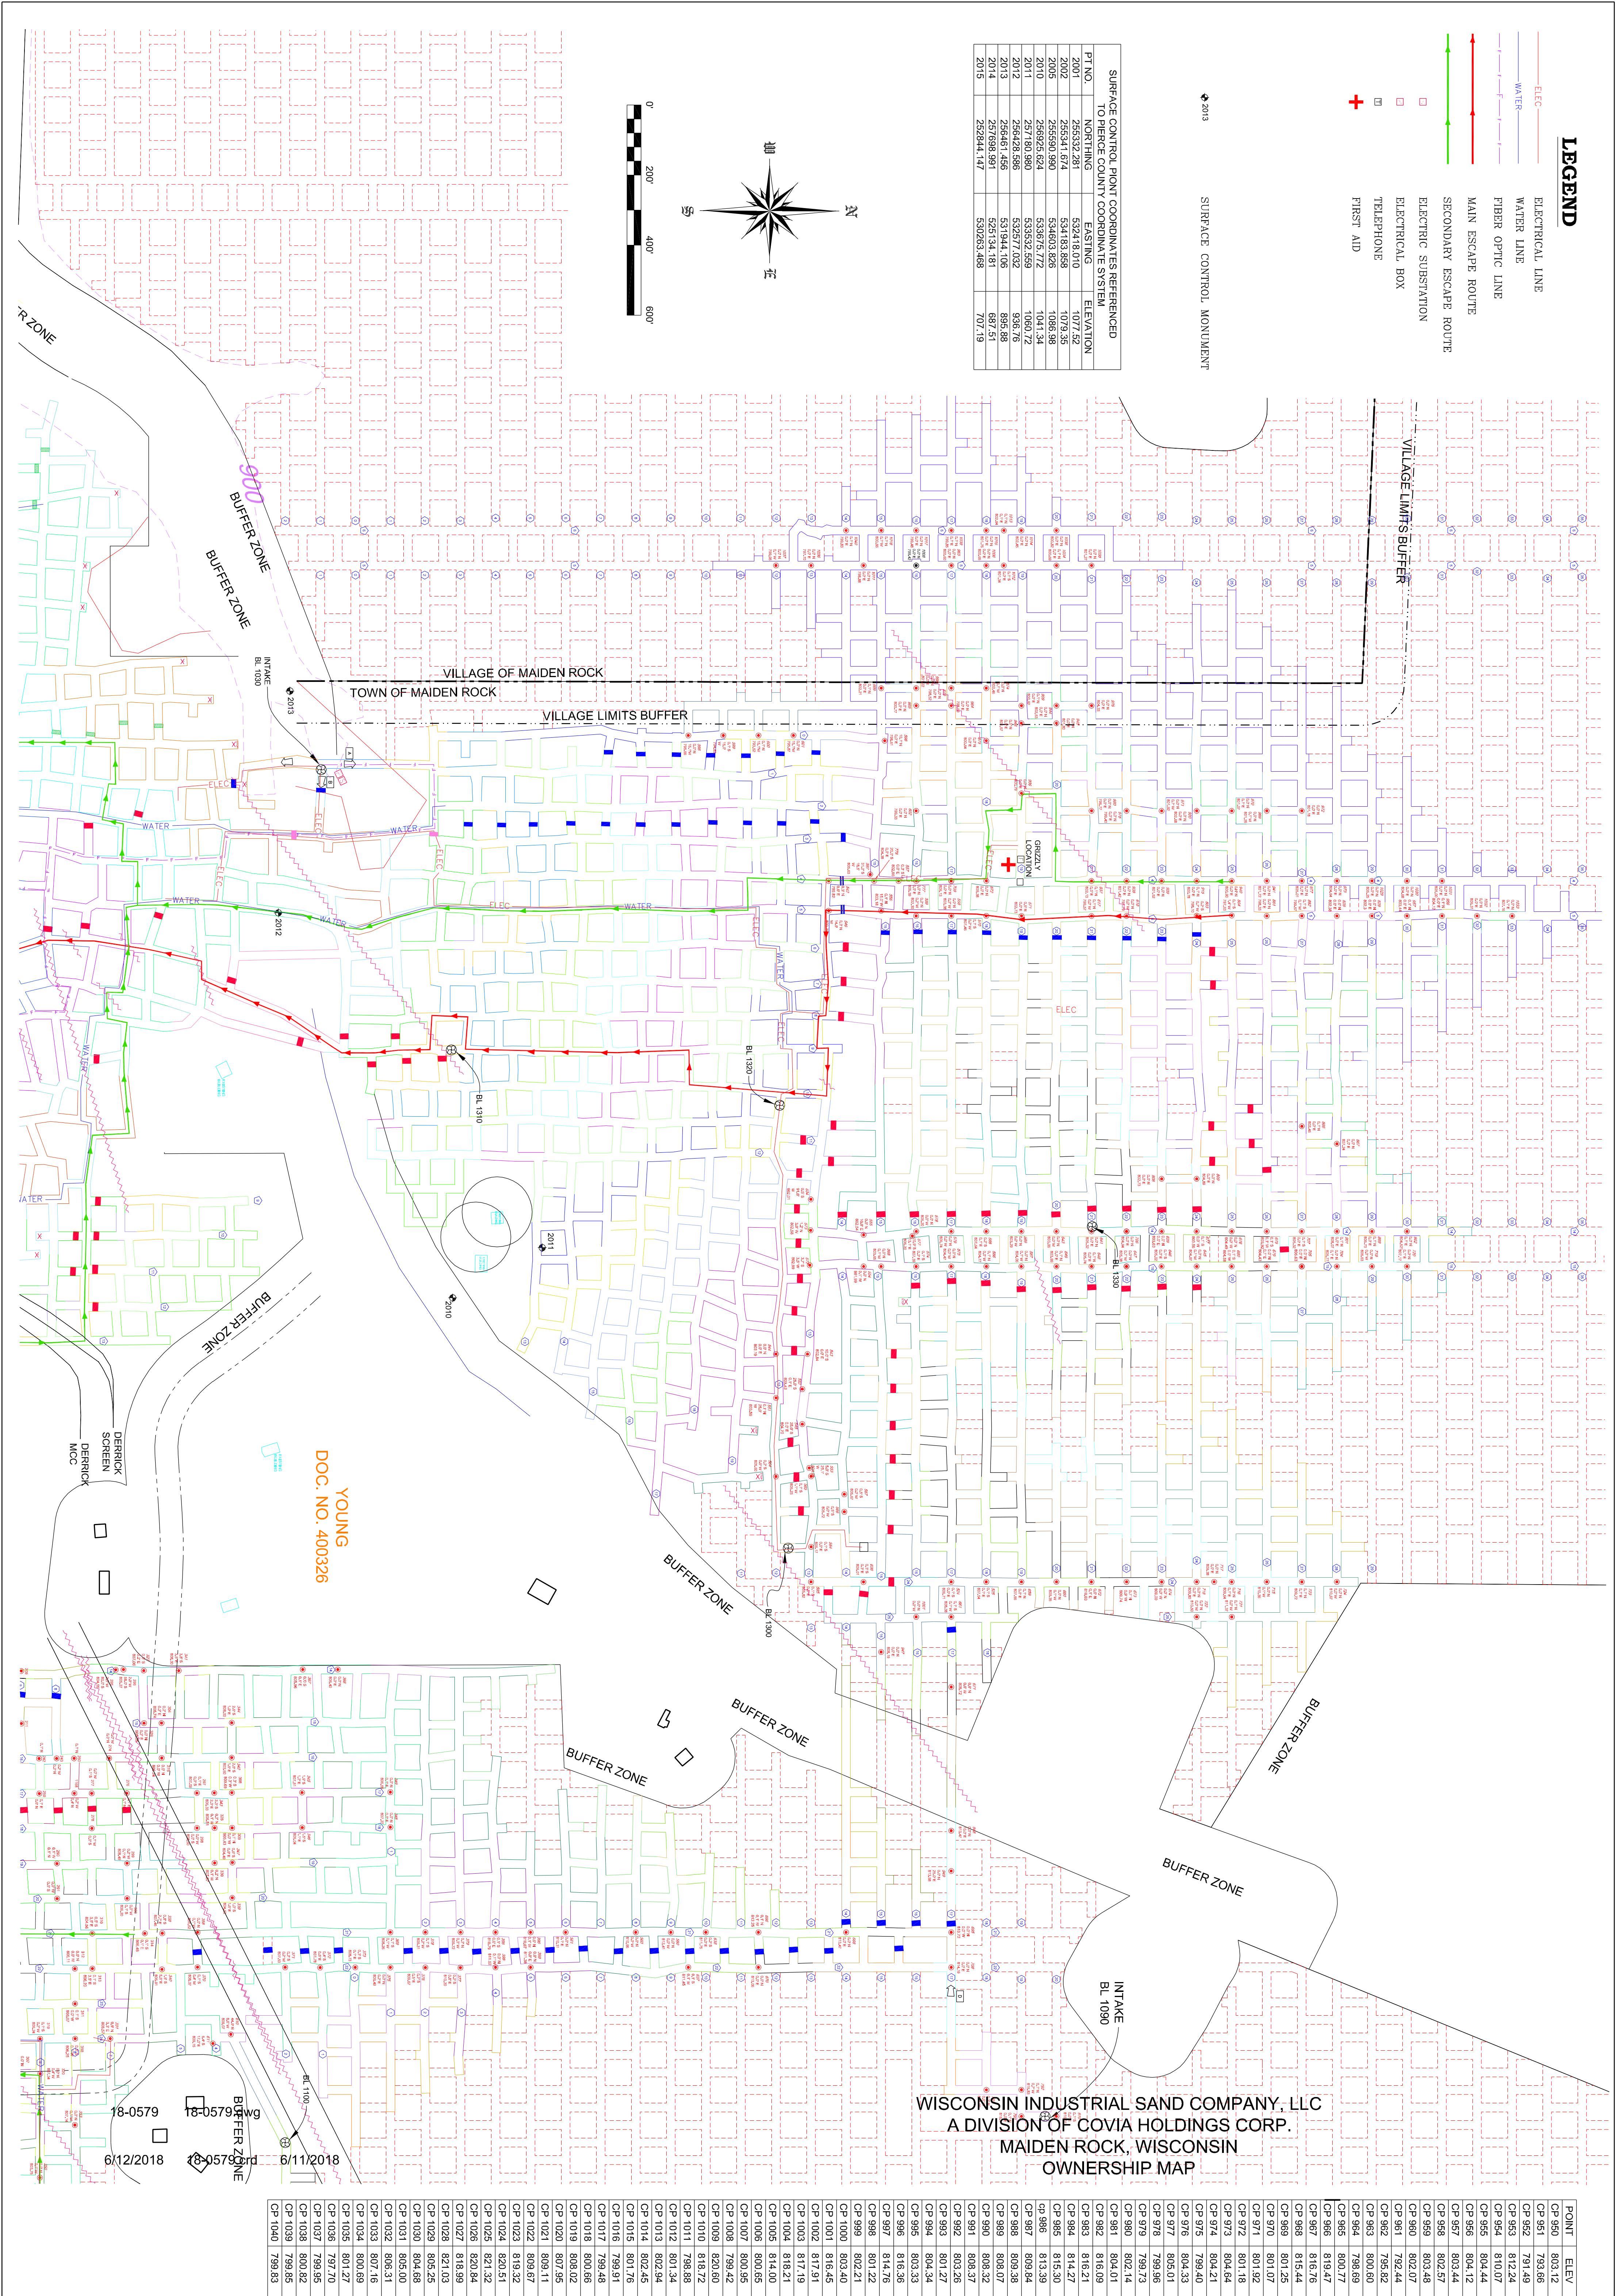


LEGEND

- ELEC ELECTRICAL LINE
- WATER WATER LINE
- FIBER OPTIC LINE
- MAIN ESCAPE ROUTE
- SECONDARY ESCAPE ROUTE
- ELECTRIC SUBSTATION
- ELECTRICAL BOX
- TELEPHONE
- + FIRST AID

2013 SURFACE CONTROL MONUMENT

SURFACE CONTROL POINT COORDINATES REFERENCED TO PIERCE COUNTY COORDINATE SYSTEM			
PT. NO.	NORTHING	EASTING	ELEVATION
2001	255332.291	53418.010	1077.52
2002	255534.674	53418.858	1079.55
2005	255690.980	53460.826	1086.98
2010	257180.980	533675.772	1041.34
2011	257180.980	533532.599	1050.72
2012	256428.456	532977.632	936.76
2013	256893.991	531944.106	895.88
2014	257180.980	527124.481	987.53
2015	256941.147	530835.589	1071.19

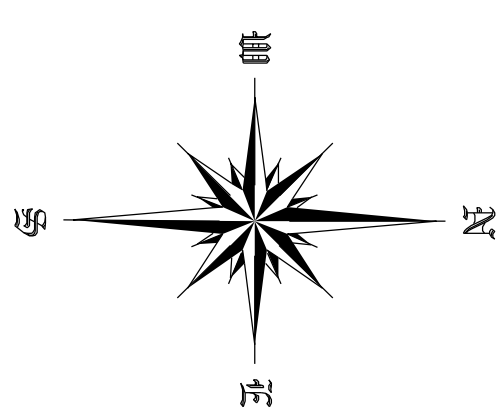

POINT	ELEV
CP 950	803.12
CP 951	793.66
CP 952	791.49
CP 953	812.24
CP 954	810.07
CP 955	804.44
CP 956	804.12
CP 957	803.44
CP 958	802.57
CP 959	803.48
CP 960	802.07
CP 961	792.44
CP 962	795.82
CP 963	800.60
CP 964	798.69
CP 965	800.77
CP 966	819.47
CP 967	816.76
CP 968	815.44
CP 969	801.25
CP 970	801.07
CP 971	801.32
CP 972	801.16
CP 973	804.54
CP 974	804.21
CP 975	799.40
CP 976	804.33
CP 977	805.01
CP 978	799.96
CP 979	799.73
CP 980	802.14
CP 981	804.01
CP 982	816.09
CP 983	816.21
CP 984	804.34
CP 985	803.33
CP 986	816.36
CP 987	814.76
CP 988	801.22
CP 989	802.21
CP 990	803.40
CP 1001	816.45
CP 1002	817.91
CP 1003	817.19
CP 1004	818.21
CP 1005	814.00
CP 1006	800.55
CP 1007	800.95
CP 1008	799.42
CP 1009	820.60
CP 1010	818.72
CP 1011	798.88
CP 1012	801.34
CP 1013	802.94
CP 1014	802.45
CP 1015	801.76
CP 1016	799.91
CP 1017	799.48
CP 1018	800.66
CP 1019	808.82
CP 1020	807.95
CP 1021	809.11
CP 1022	809.67
CP 1023	819.32
CP 1024	820.51
CP 1025	821.32
CP 1026	820.84
CP 1027	818.99
CP 1028	821.03
CP 1029	805.25
CP 1030	804.68
CP 1031	805.00
CP 1032	806.31
CP 1033	807.16
CP 1034	800.69
CP 1035	801.27
CP 1036	797.70
CP 1037	799.95
CP 1038	800.82
CP 1039	799.85
CP 1040	799.83