
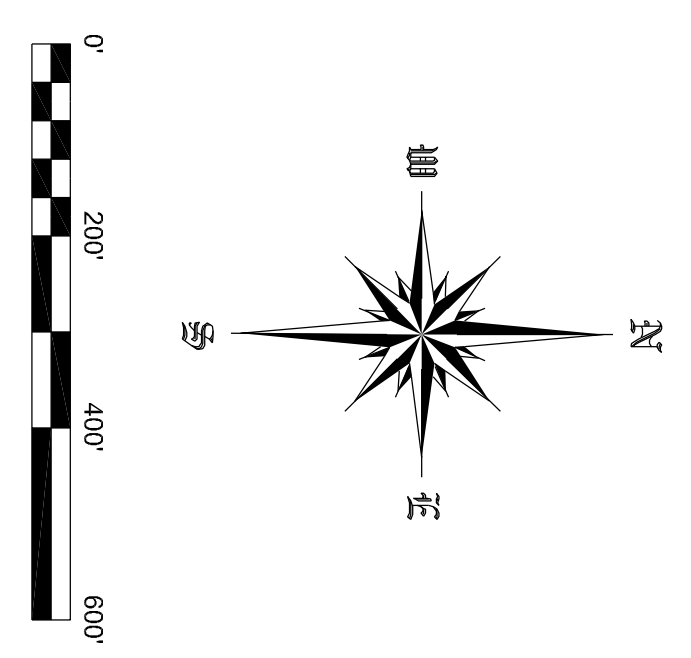


**LEGEND**

- ELECTRICAL LINE
- WATER LINE
- FIBER OPTIC LINE
- MAIN ESCAPE ROUTE
- SECONDARY ESCAPE ROUTE
- ELECTRIC SUBSTATION
- ELECTRICAL BOX
- TELEPHONE
- FIRST AID

2013 SURFACE CONTROL MONUMENT

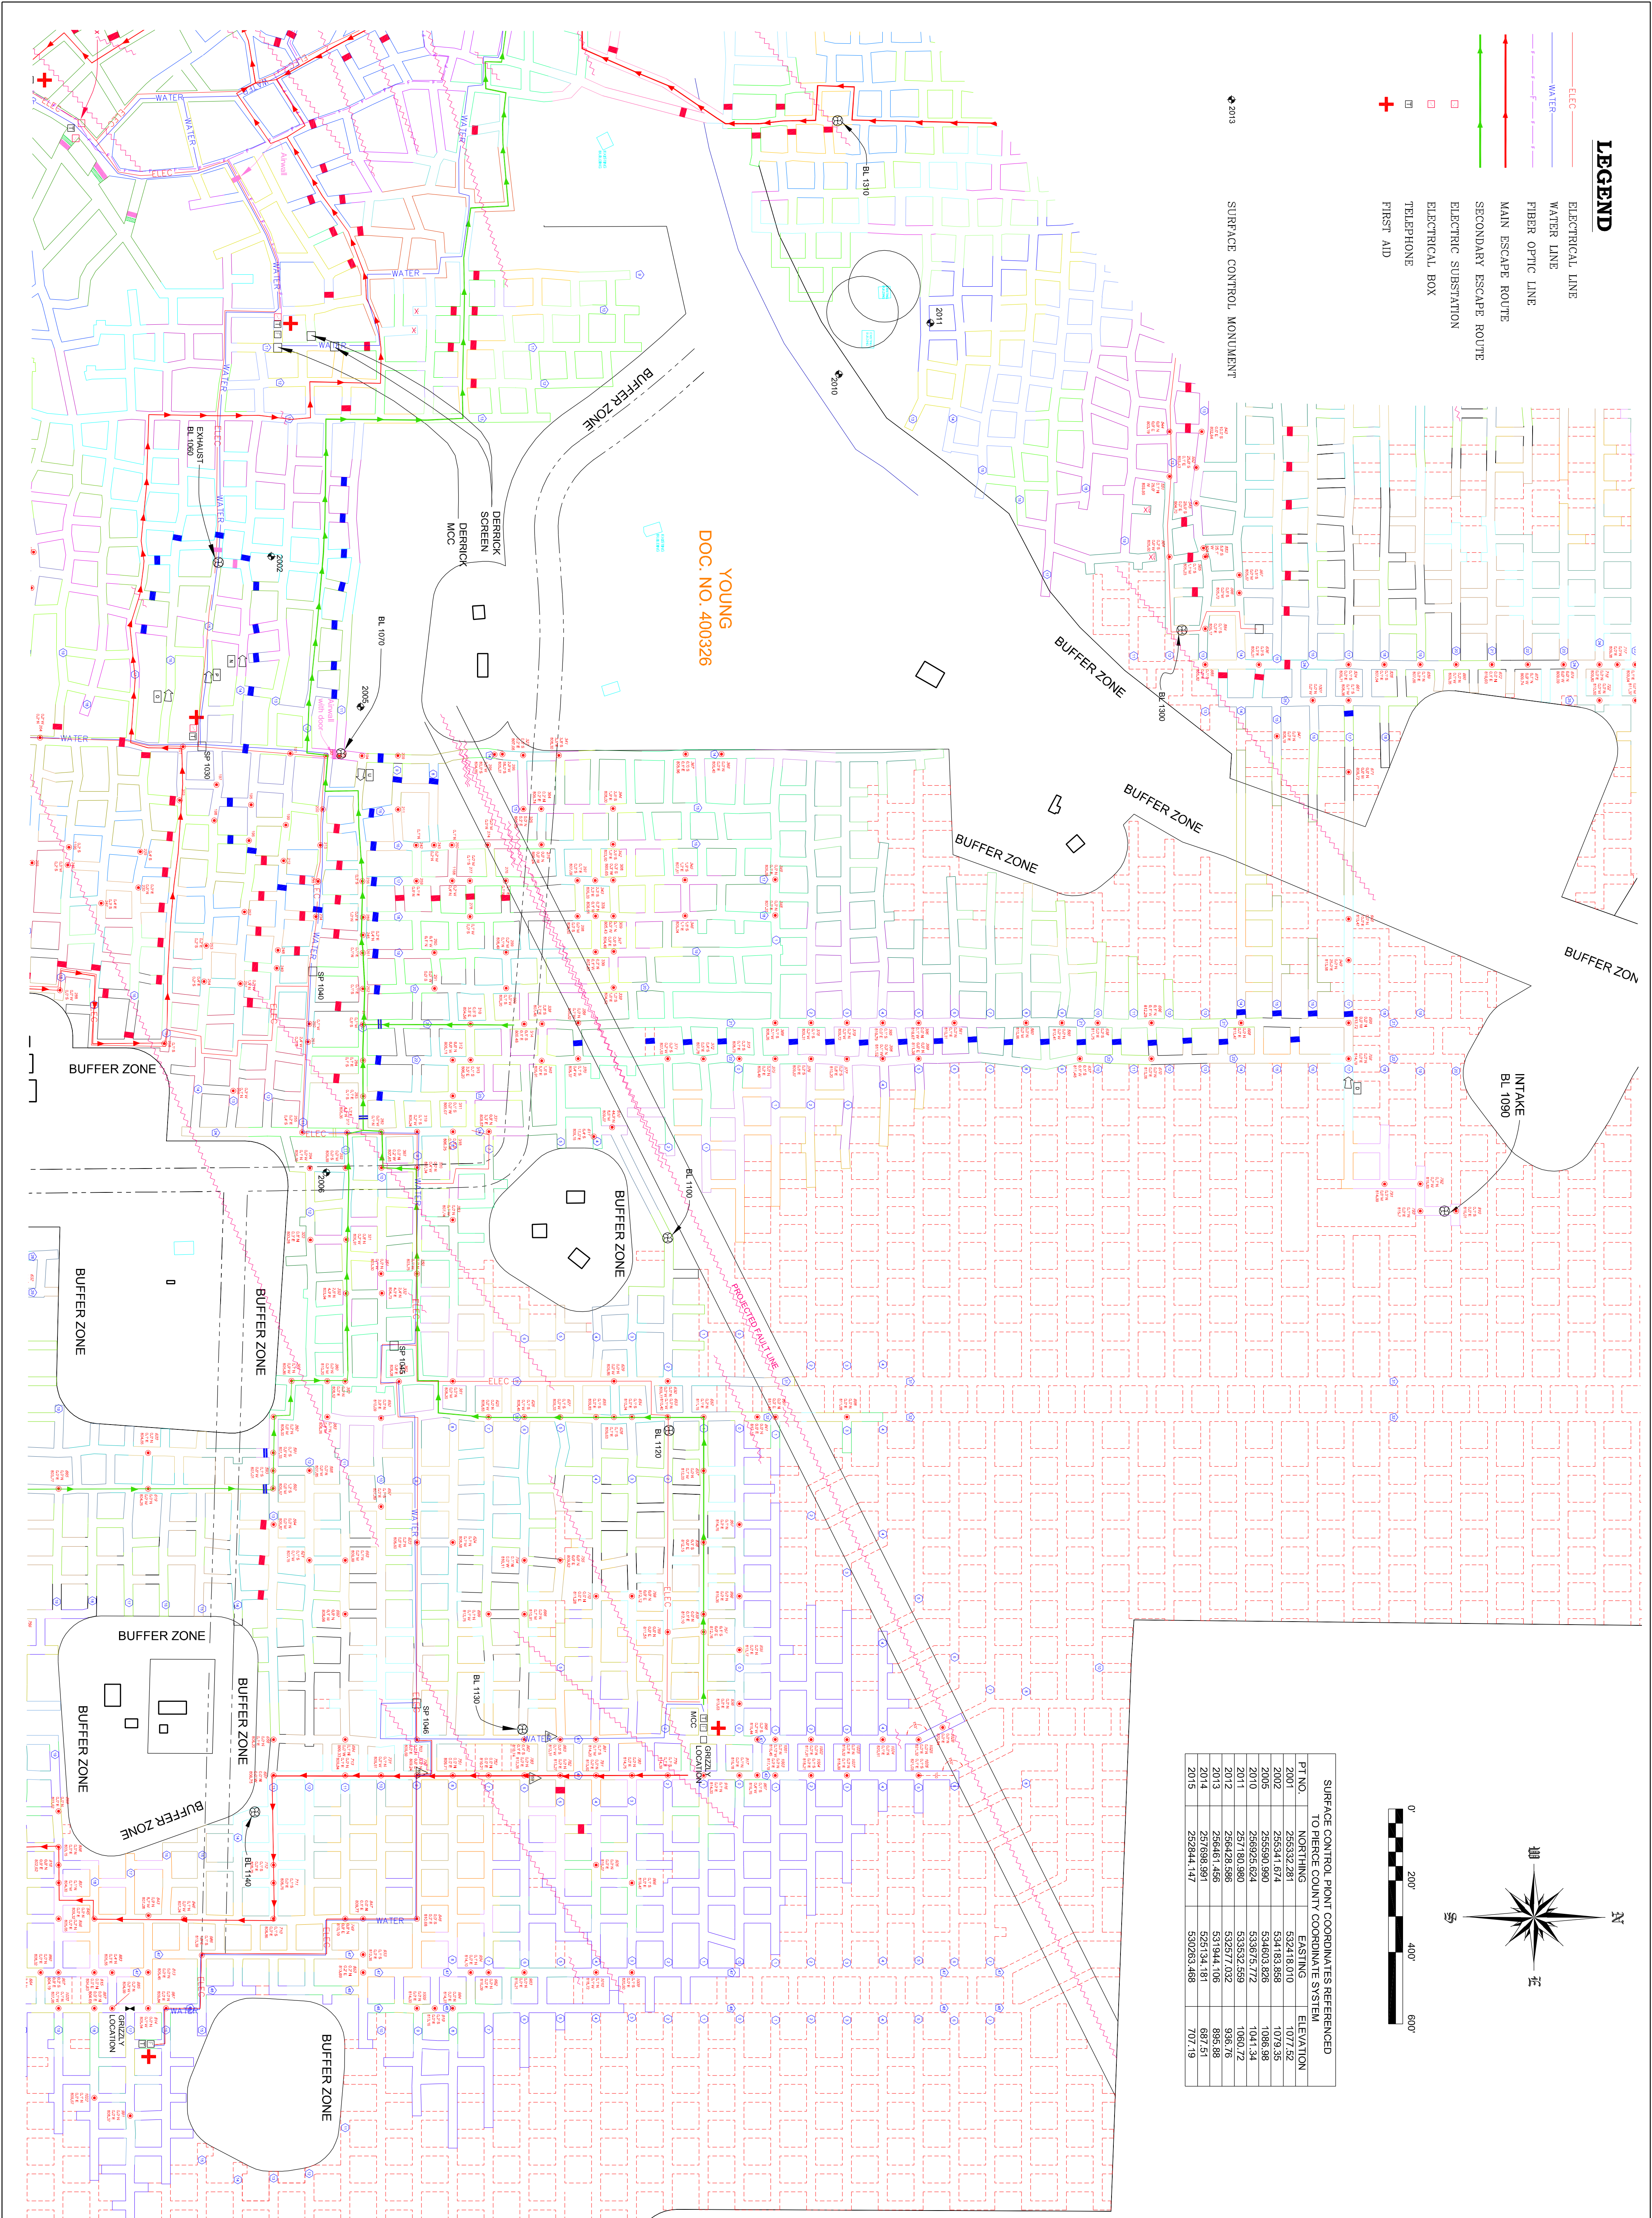

PT. NO.	NORTHING	EASTING	ELEVATION


<b>E-2</b> SHEET NO.	PROJECT NO. 18-0593	CAD FILE 18-0593.dwg	SURVEYED BY TMH	DRAWN BY TMH	APPROVED BY	NO.	DATE	REVISIONS	BY
	DATE 8/7/2018	CRD FILE 18-0593.crd	SURVEY DATE 8/2/2018	CHECKED BY TMH	SCALE 1"=200'				

**WISCONSIN INDUSTRIAL SAND COMPANY, LLC**  
 A DIVISION OF COVIA HOLDINGS CORP.  
 MAIDEN ROCK, WISCONSIN  
 CONTROL POINT LOCATION MAP

Healy Land Surveying  
P.O. Box 221  
Niagara, WI 54151  
Phone: 715-548-0566  
info@healysurveying.com