


VILLAGE LIMITS BUFFER

BUFFER ZONE

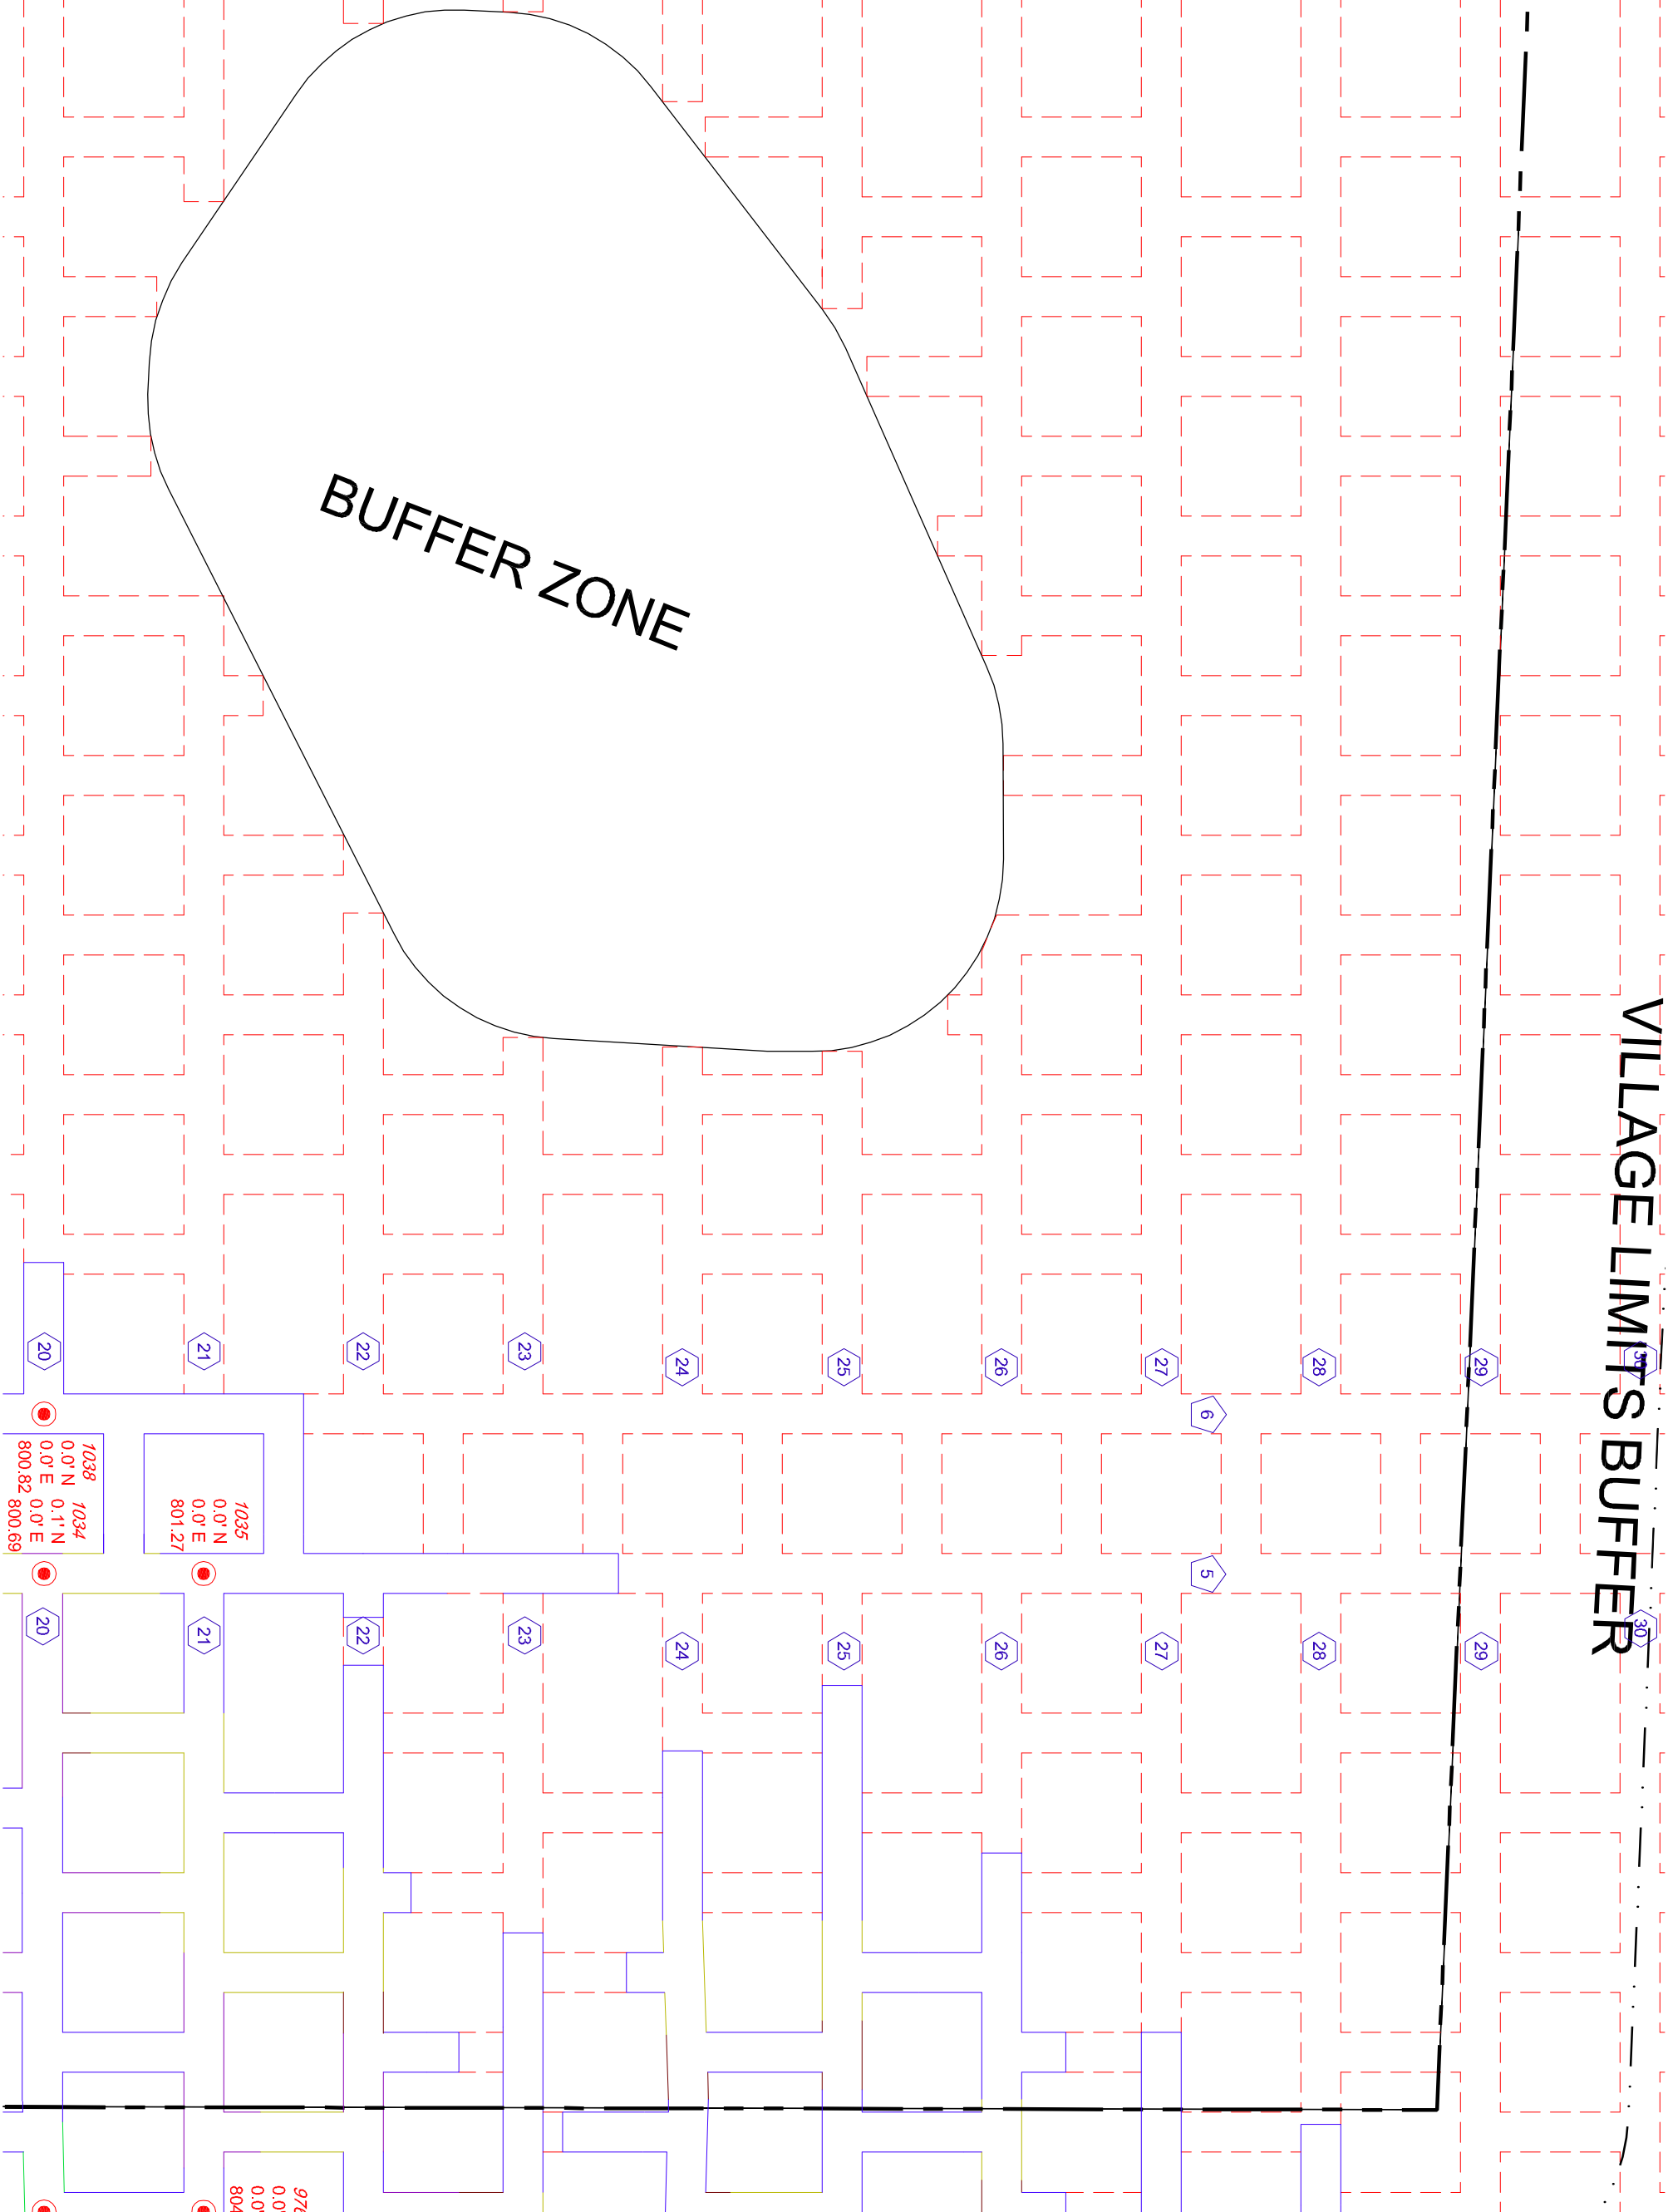

J-12D  
SHEET NO.

PROJECT NO. 18-0593	CAD FILE 18-0593.dwg	SURVEYED BY TMH	DRAWN BY TMH	APPROVED BY	NO.	DATE	REVISIONS	BY
DATE 8/7/2018	CRD FILE 18-0593.crd	SURVEY DATE 8/2/2018	CHECKED BY TMH	SCALE 1"=100'				

WISCONSIN INDUSTRIAL SAND COMPANY, LLC  
A DIVISION OF COVIA HOLDINGS CORP.  
MAIDEN ROCK, WISCONSIN  
CONTROL POINT DETAIL MAP



Healy Land Surveying  
P.O. Box 221  
Niagara, WI 54151  
Phone: 715-548-0566  
info@healysurveying.com