


**LEGEND**

- ELECTRICAL LINE
- WATER LINE
- FIBER OPTIC LINE
- MAIN ESCAPE ROUTE
- SECONDARY ESCAPE ROUTE
- ELECTRIC SUBSTATION
- ELECTRICAL BOX
- TELEPHONE
- FIRST AID
- SURFACE CONTROL MONUMENT

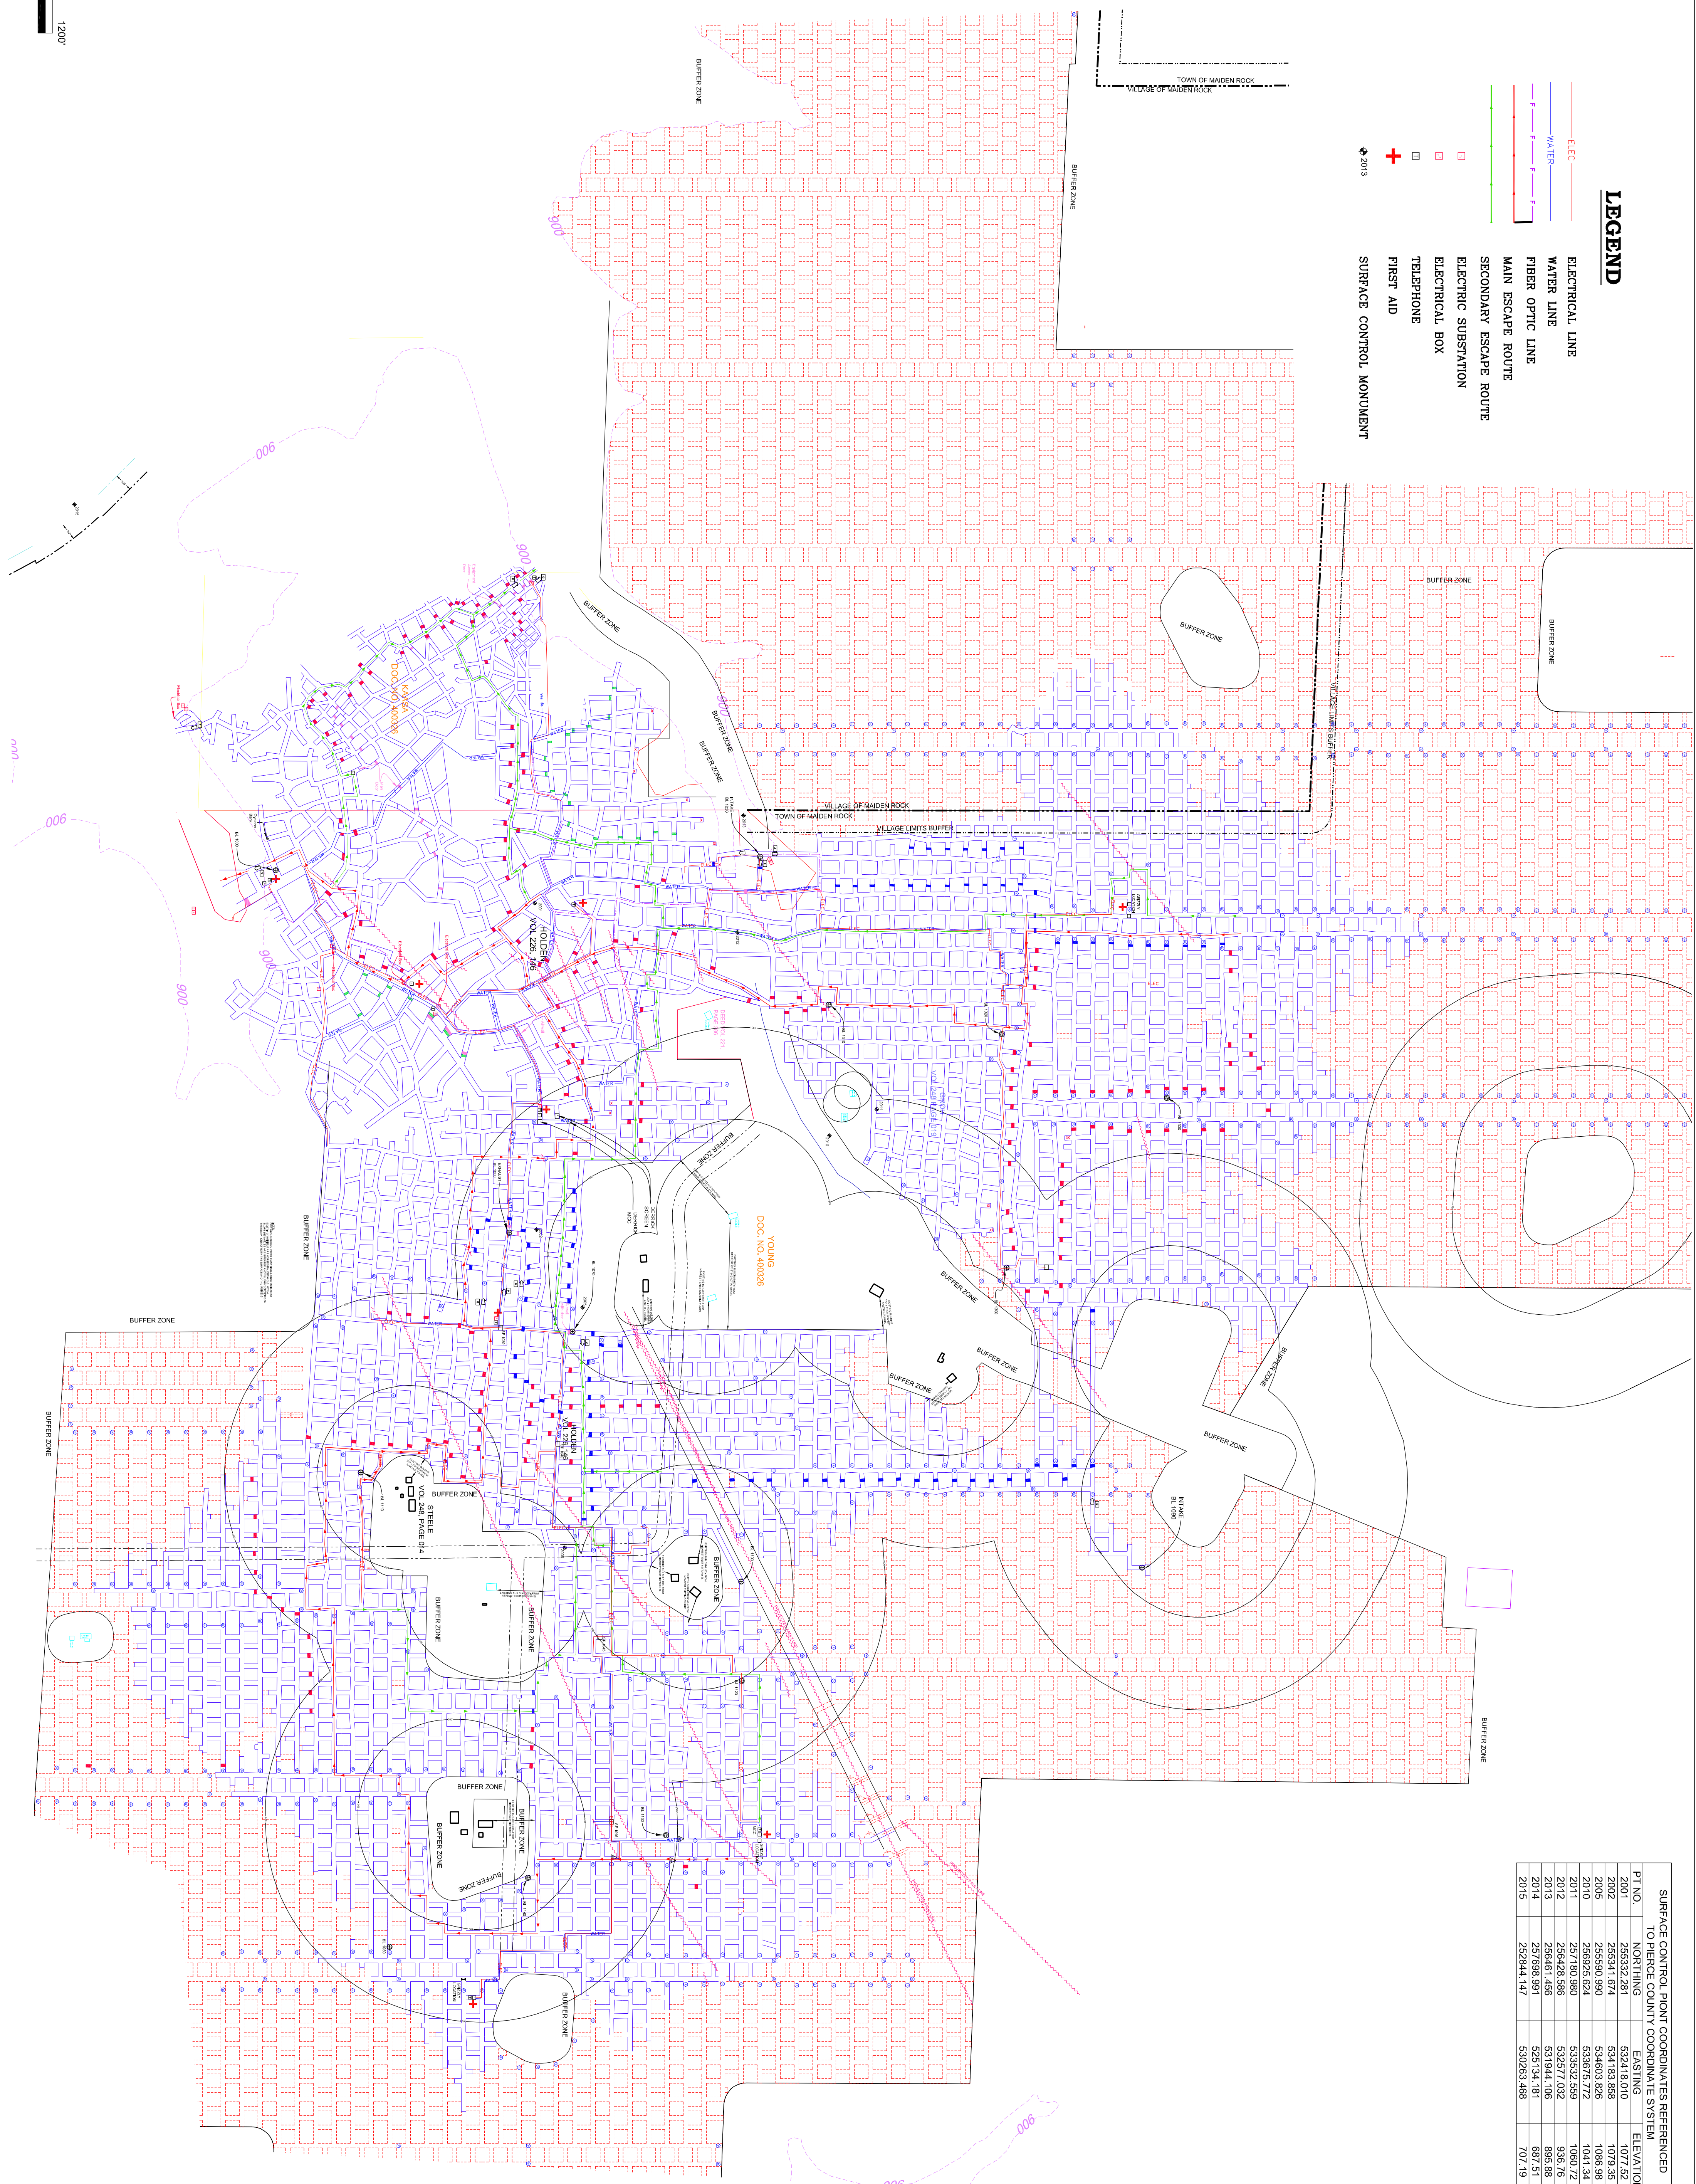

SURFACE CONTROL POINT COORDINATES REFERENCED TO PIERCE COUNTY COORDINATE SYSTEM

PT. NO.	NORTHING	EASTING	ELEVATION
2001	255332.281	532418.010	1077.52
2002	255341.674	534183.858	1079.35
2005	255590.990	534603.826	1086.98
2010	256925.624	533675.772	1041.34
2011	257180.980	533532.599	1060.72
2012	256428.988	532577.032	935.76
2013	256467.495	531944.106	895.88
2014	257098.991	525134.191	697.51
2015	252841.147	530283.468	707.19

**B-1**  
SHEET NO.

PROJECT NO.	CAD FILE	SURVEYED BY	DRAWN BY	APPROVED BY
18-0602	18-0602.dwg	TMH	TMH	
DATE	CRD FILE	SURVEY DATE	CHECKED BY	SCALE
9/7/2018	18-0602.crd	9/5/2018	TMH	1"=400'

NO.	DATE	REVISIONS	BY
1	9/24/2018	TUNNEL LAYOUT	TMH

**WISCONSIN INDUSTRIAL SAND COMPANY, LLC**  
**A DIVISION OF COVIA HOLDINGS CORP.**  
**MAIDEN ROCK, WISCONSIN**  
**TUNNEL LOCATION OVERVIEW MAP**

**HEALY**  
**LAND SURVEYING**

Healy Land Surveying  
P.O. Box 221  
Niagara, WI 54151  
Phone: 715-548-0566  
info@healysurveying.com