


BACKFILL CONTAINMENT

GROH
VOL 248 PAGE 019

BUFFER ZONE

BL 1300

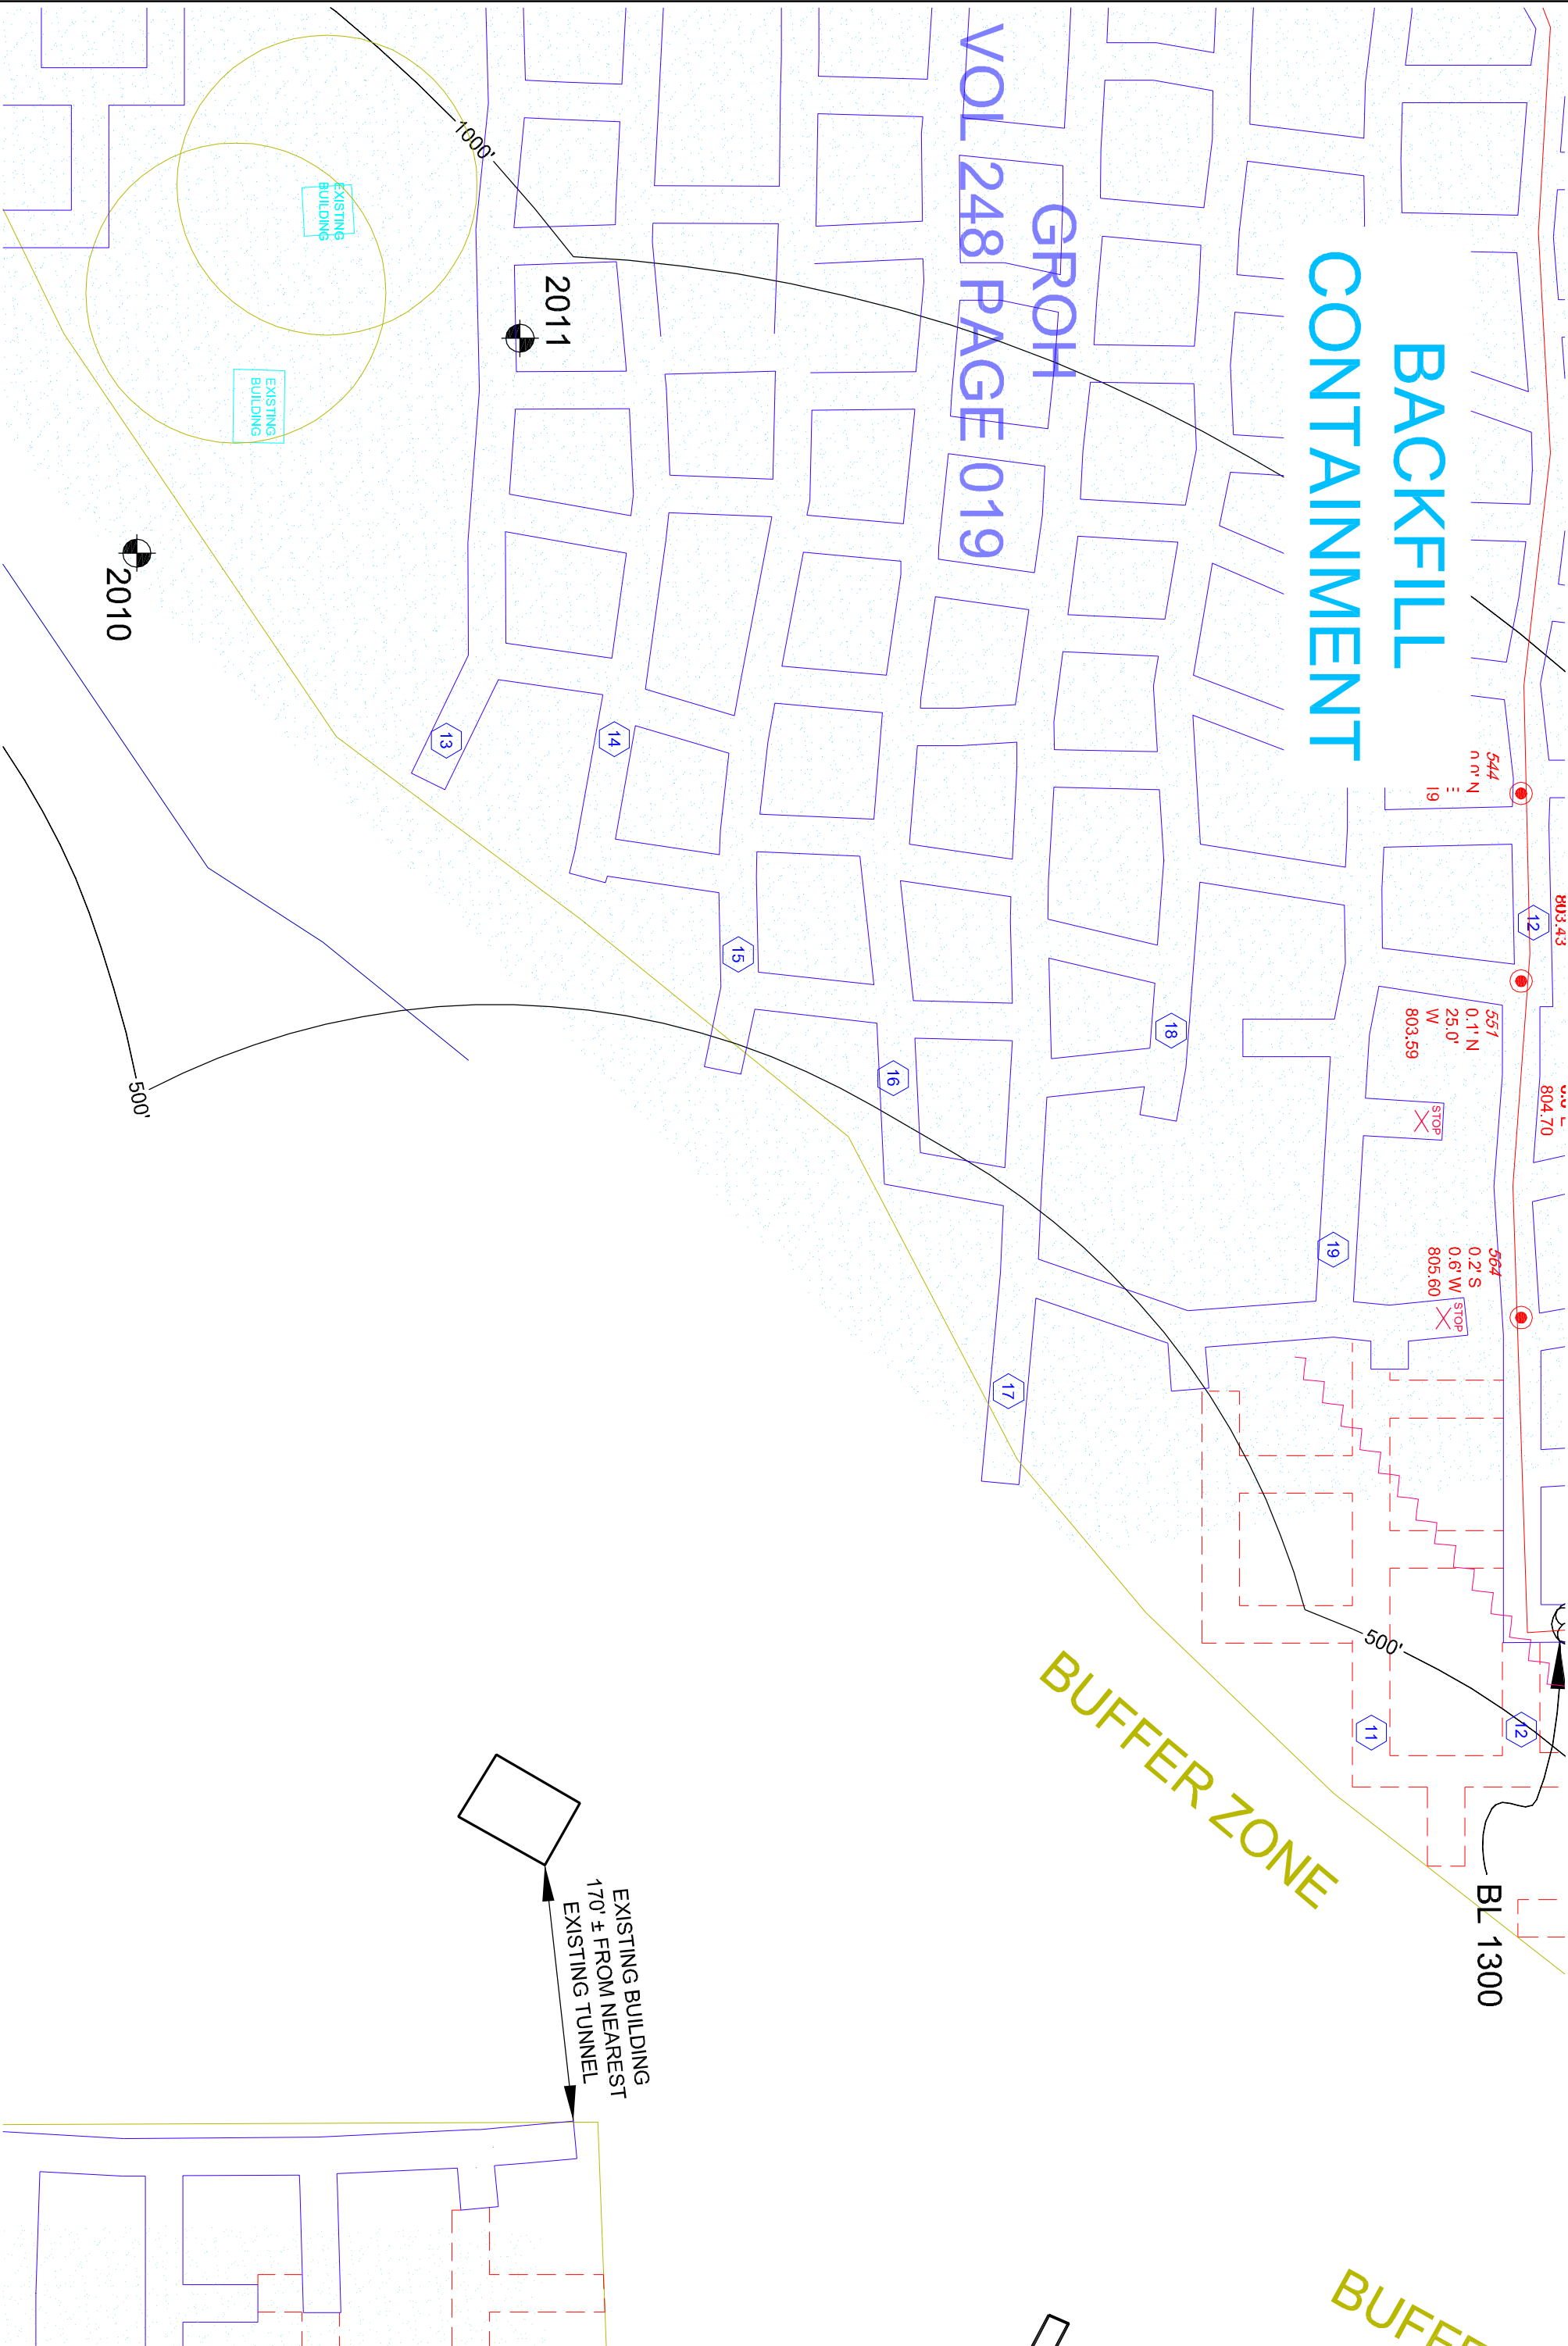

EXISTING BUILDING
170' ± FROM NEAREST
EXISTING TUNNEL

BUFFE

J-10F SHEET NO.	PROJECT NO. 18-0602	CAD FILE 18-0602.dwg	SURVEYED BY TMH	DRAWN BY TMH	APPROVED BY	NO.	DATE	REVISIONS	BY
	DATE 9/7/2018	CRD FILE 18-0602.crd	SURVEY DATE 9/5/2018	CHECKED BY TMH	SCALE 1"=100'				

WISCONSIN INDUSTRIAL SAND COMPANY, LLC
A DIVISION OF COVIA HOLDINGS CORP.
MAIDEN ROCK, WISCONSIN
CONTROL POINT DETAIL MAP

HEALY
LAND SURVEYING

Healy Land Surveying
P.O. Box 221
Niagara, WI 54151
Phone: 715-548-0566
info@healysurveying.com