


BACKFILL CONTAINMENT

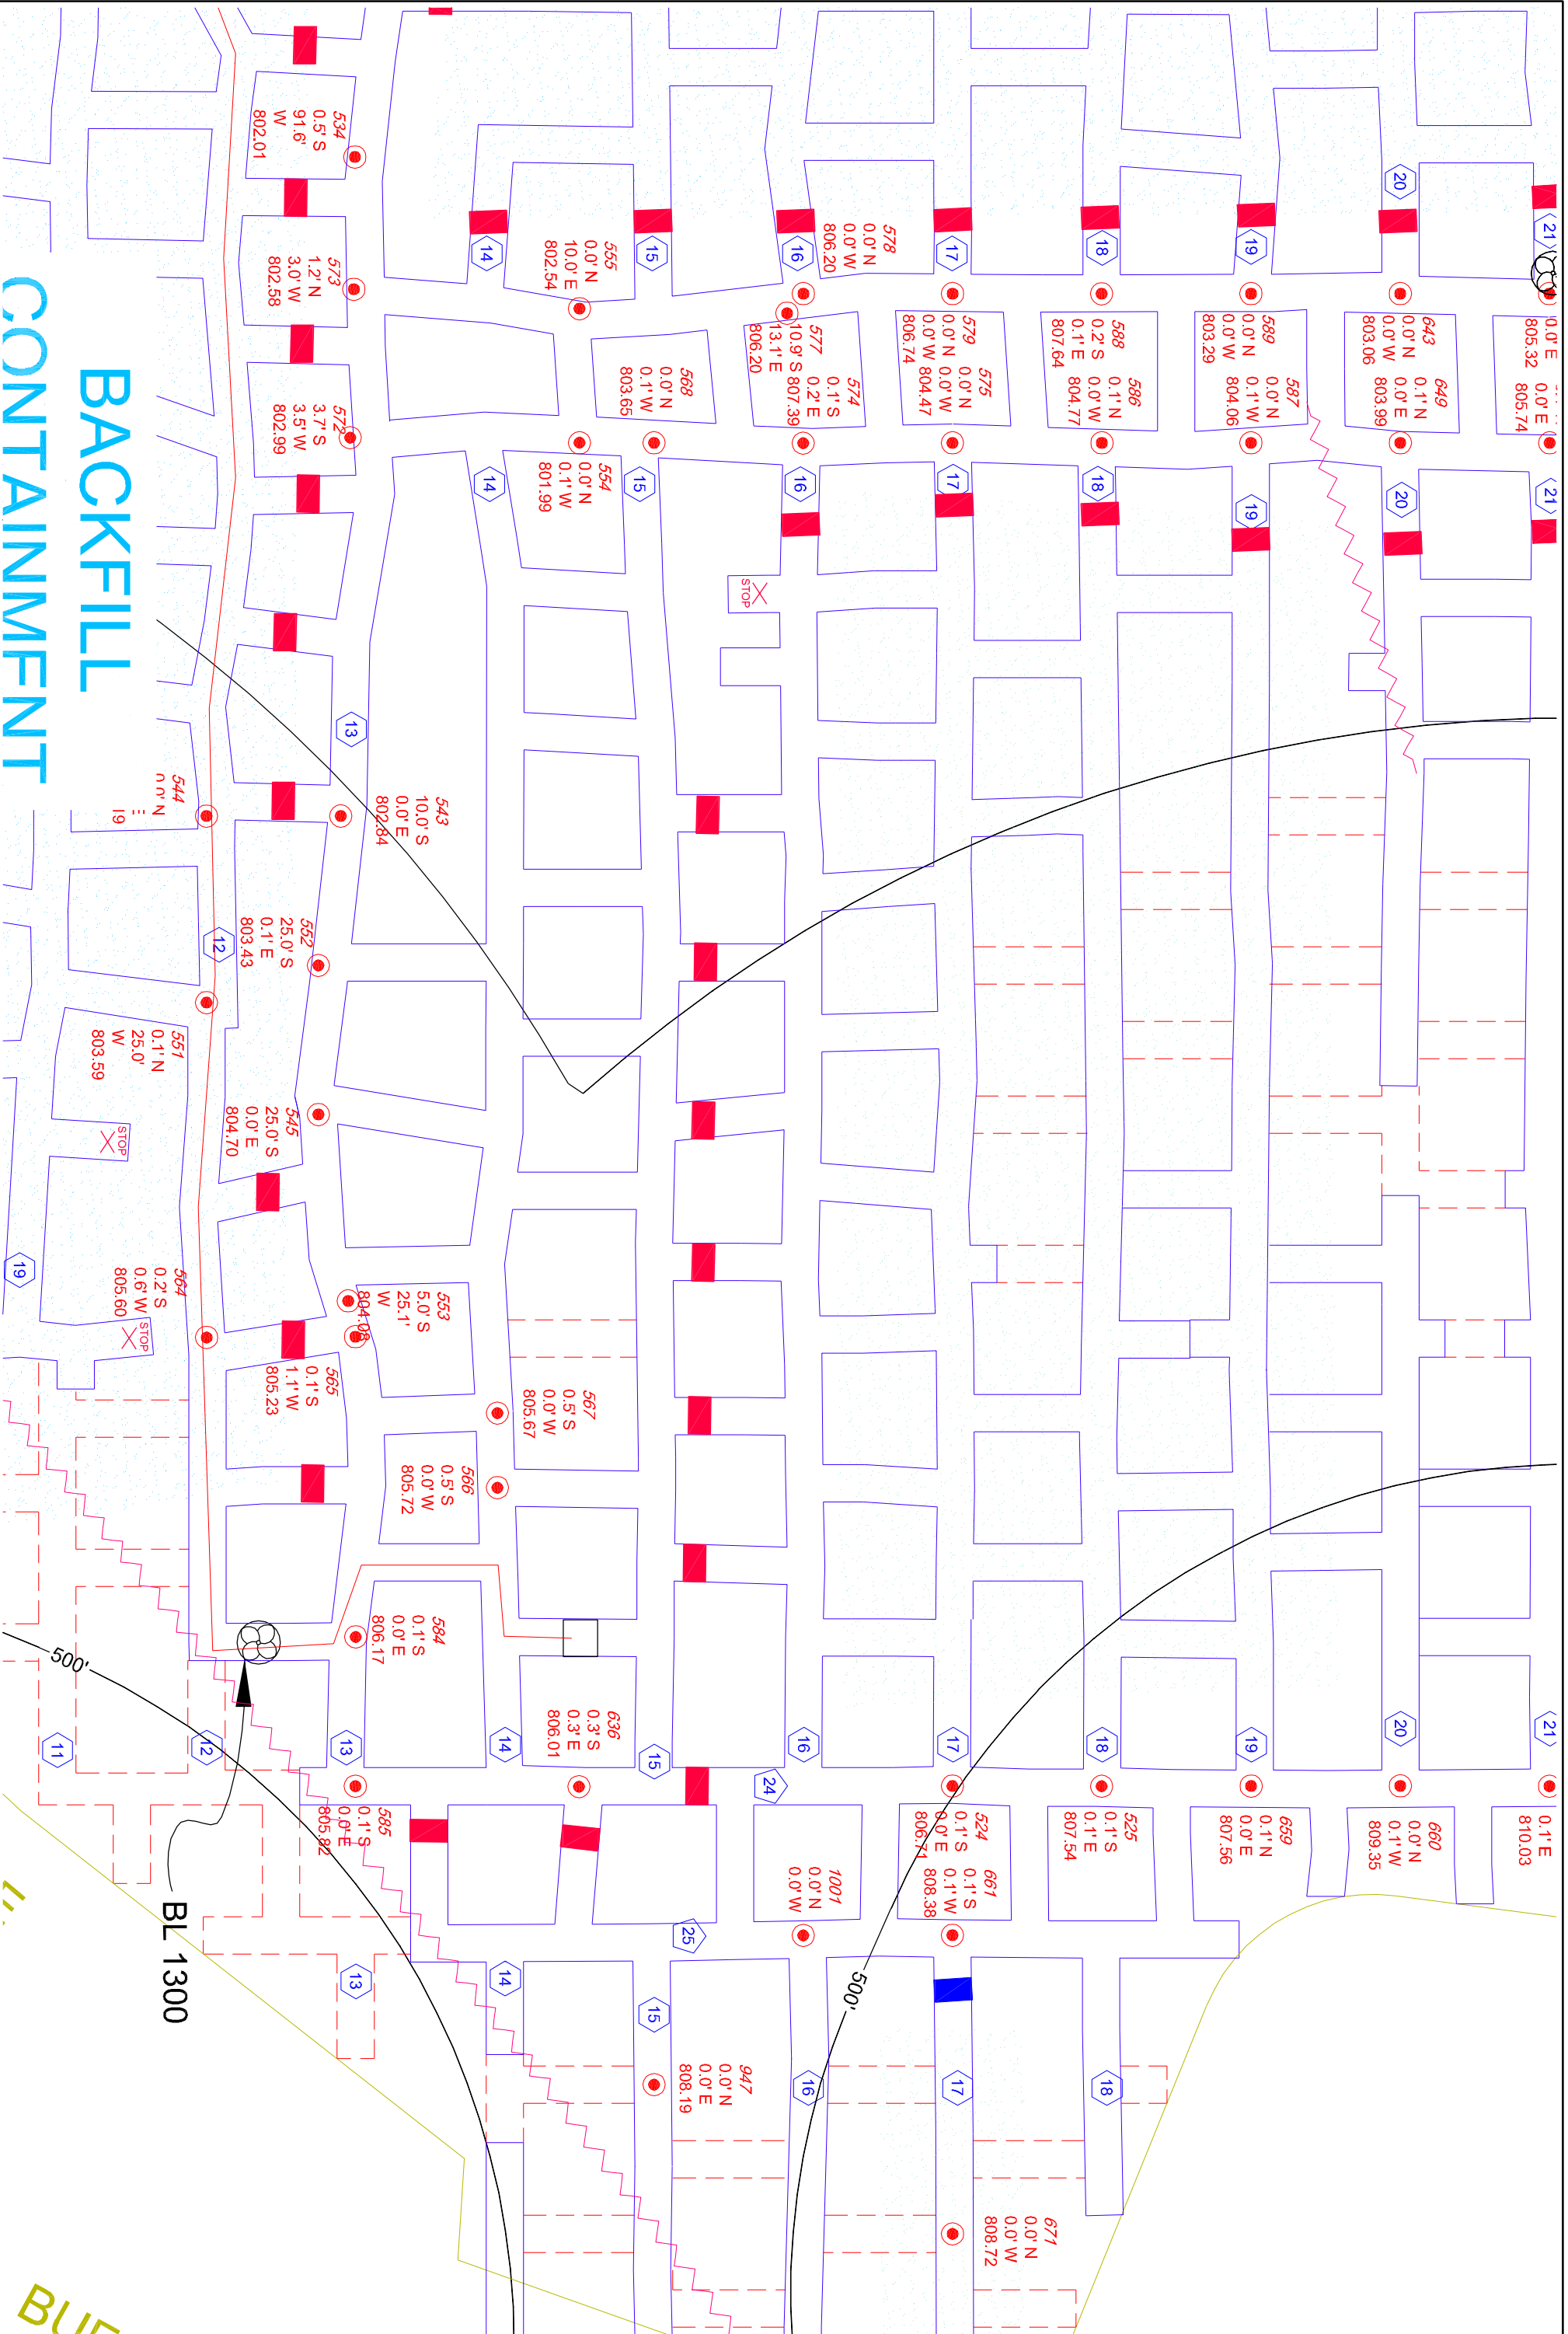

PROJECT NO.	CAD FILE	SURVEYED BY	DRAWN BY	APPROVED BY	NO.		DATE		REVISIONS		BY
					1	2	1	2	1	2	
18-0602	18-0602.dwg	TMH	TMH								
DATE	CRD FILE	SURVEY DATE	CHECKED BY	SCALE							
9/7/2018	18-0602.crd	9/5/2018	TMH	1"=100'							

WISCONSIN INDUSTRIAL SAND COMPANY, LLC
 A DIVISION OF COVIA HOLDINGS CORP.
 MAIDEN ROCK, WISCONSIN
 CONTROL POINT DETAIL MAP

Healy Land Surveying
 P.O. Box 221
 Niagara, WI 54151
 Phone: 715-548-0566
 info@healysurveying.com

BL 1300
 J-11F
 SHEET NO.