


VILLAGE LIMITS BUFFER

BUFFER ZONE

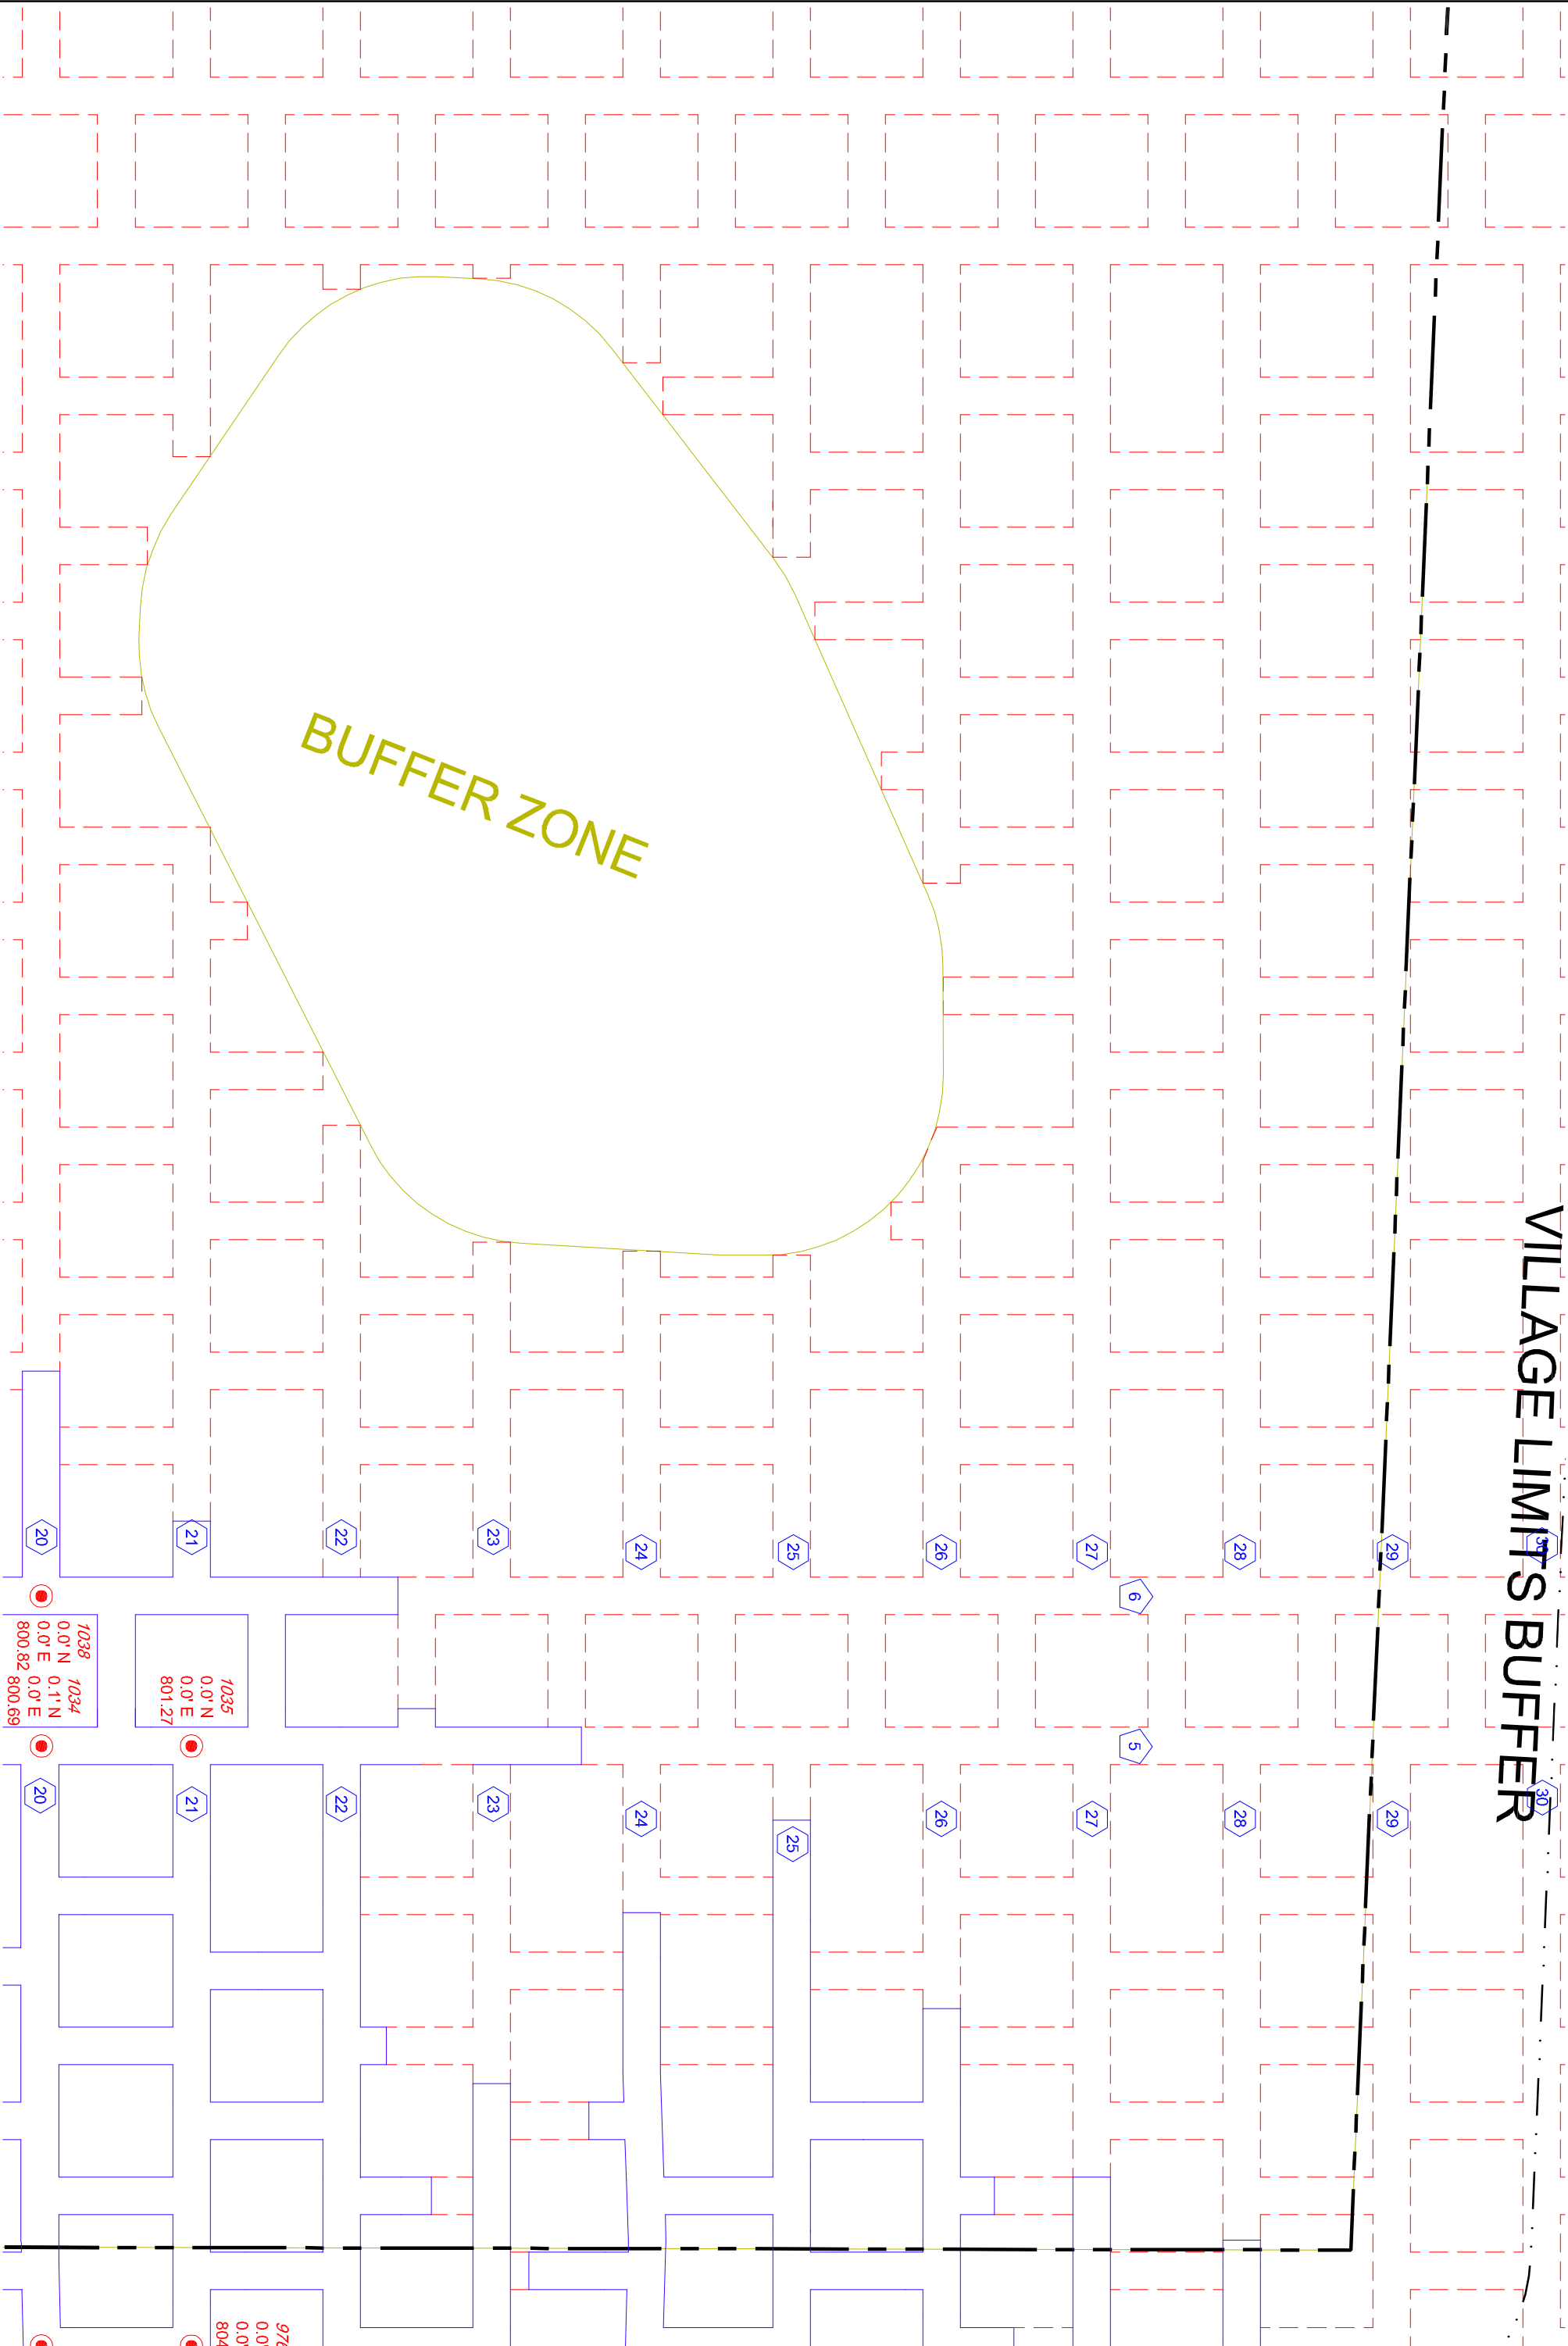

1038 1034
0.0' N 0.1' N
0.0' E 0.0' E
800.82 800.69

1035
0.0' N
0.0' E
801.27

976
0.0'
0.0'
804

J-12D
SHEET NO.

PROJECT NO. 18-0602	CAD FILE 18-0602.dwg	SURVEYED BY TMH	DRAWN BY TMH	APPROVED BY	NO.	DATE	REVISIONS	BY
DATE 9/7/2018	CRD FILE 18-0602.crd	SURVEY DATE 9/5/2018	CHECKED BY TMH	SCALE 1"=100'				

WISCONSIN INDUSTRIAL SAND COMPANY, LLC
A DIVISION OF COVIA HOLDINGS CORP.
MAIDEN ROCK, WISCONSIN
CONTROL POINT DETAIL MAP



Healy Land Surveying
P.O. Box 221
Niagara, WI 54151
Phone: 715-548-0566
info@healysurveying.com