


MENT

LEC

BUFFER ZONE

NOTE:
DISTANCES SHOWN FROM EXISTING BUILDINGS TO NEAREST EXISTING TUNNELS ARE HORIZONTAL DISTANCES. ACTUAL SLOPE DISTANCES ARE GREATER AND WILL VARY DEPENDING ON THE ELEVATIONS OF BOTH THE SURFACE AND THE TUNNELS

R ZONE

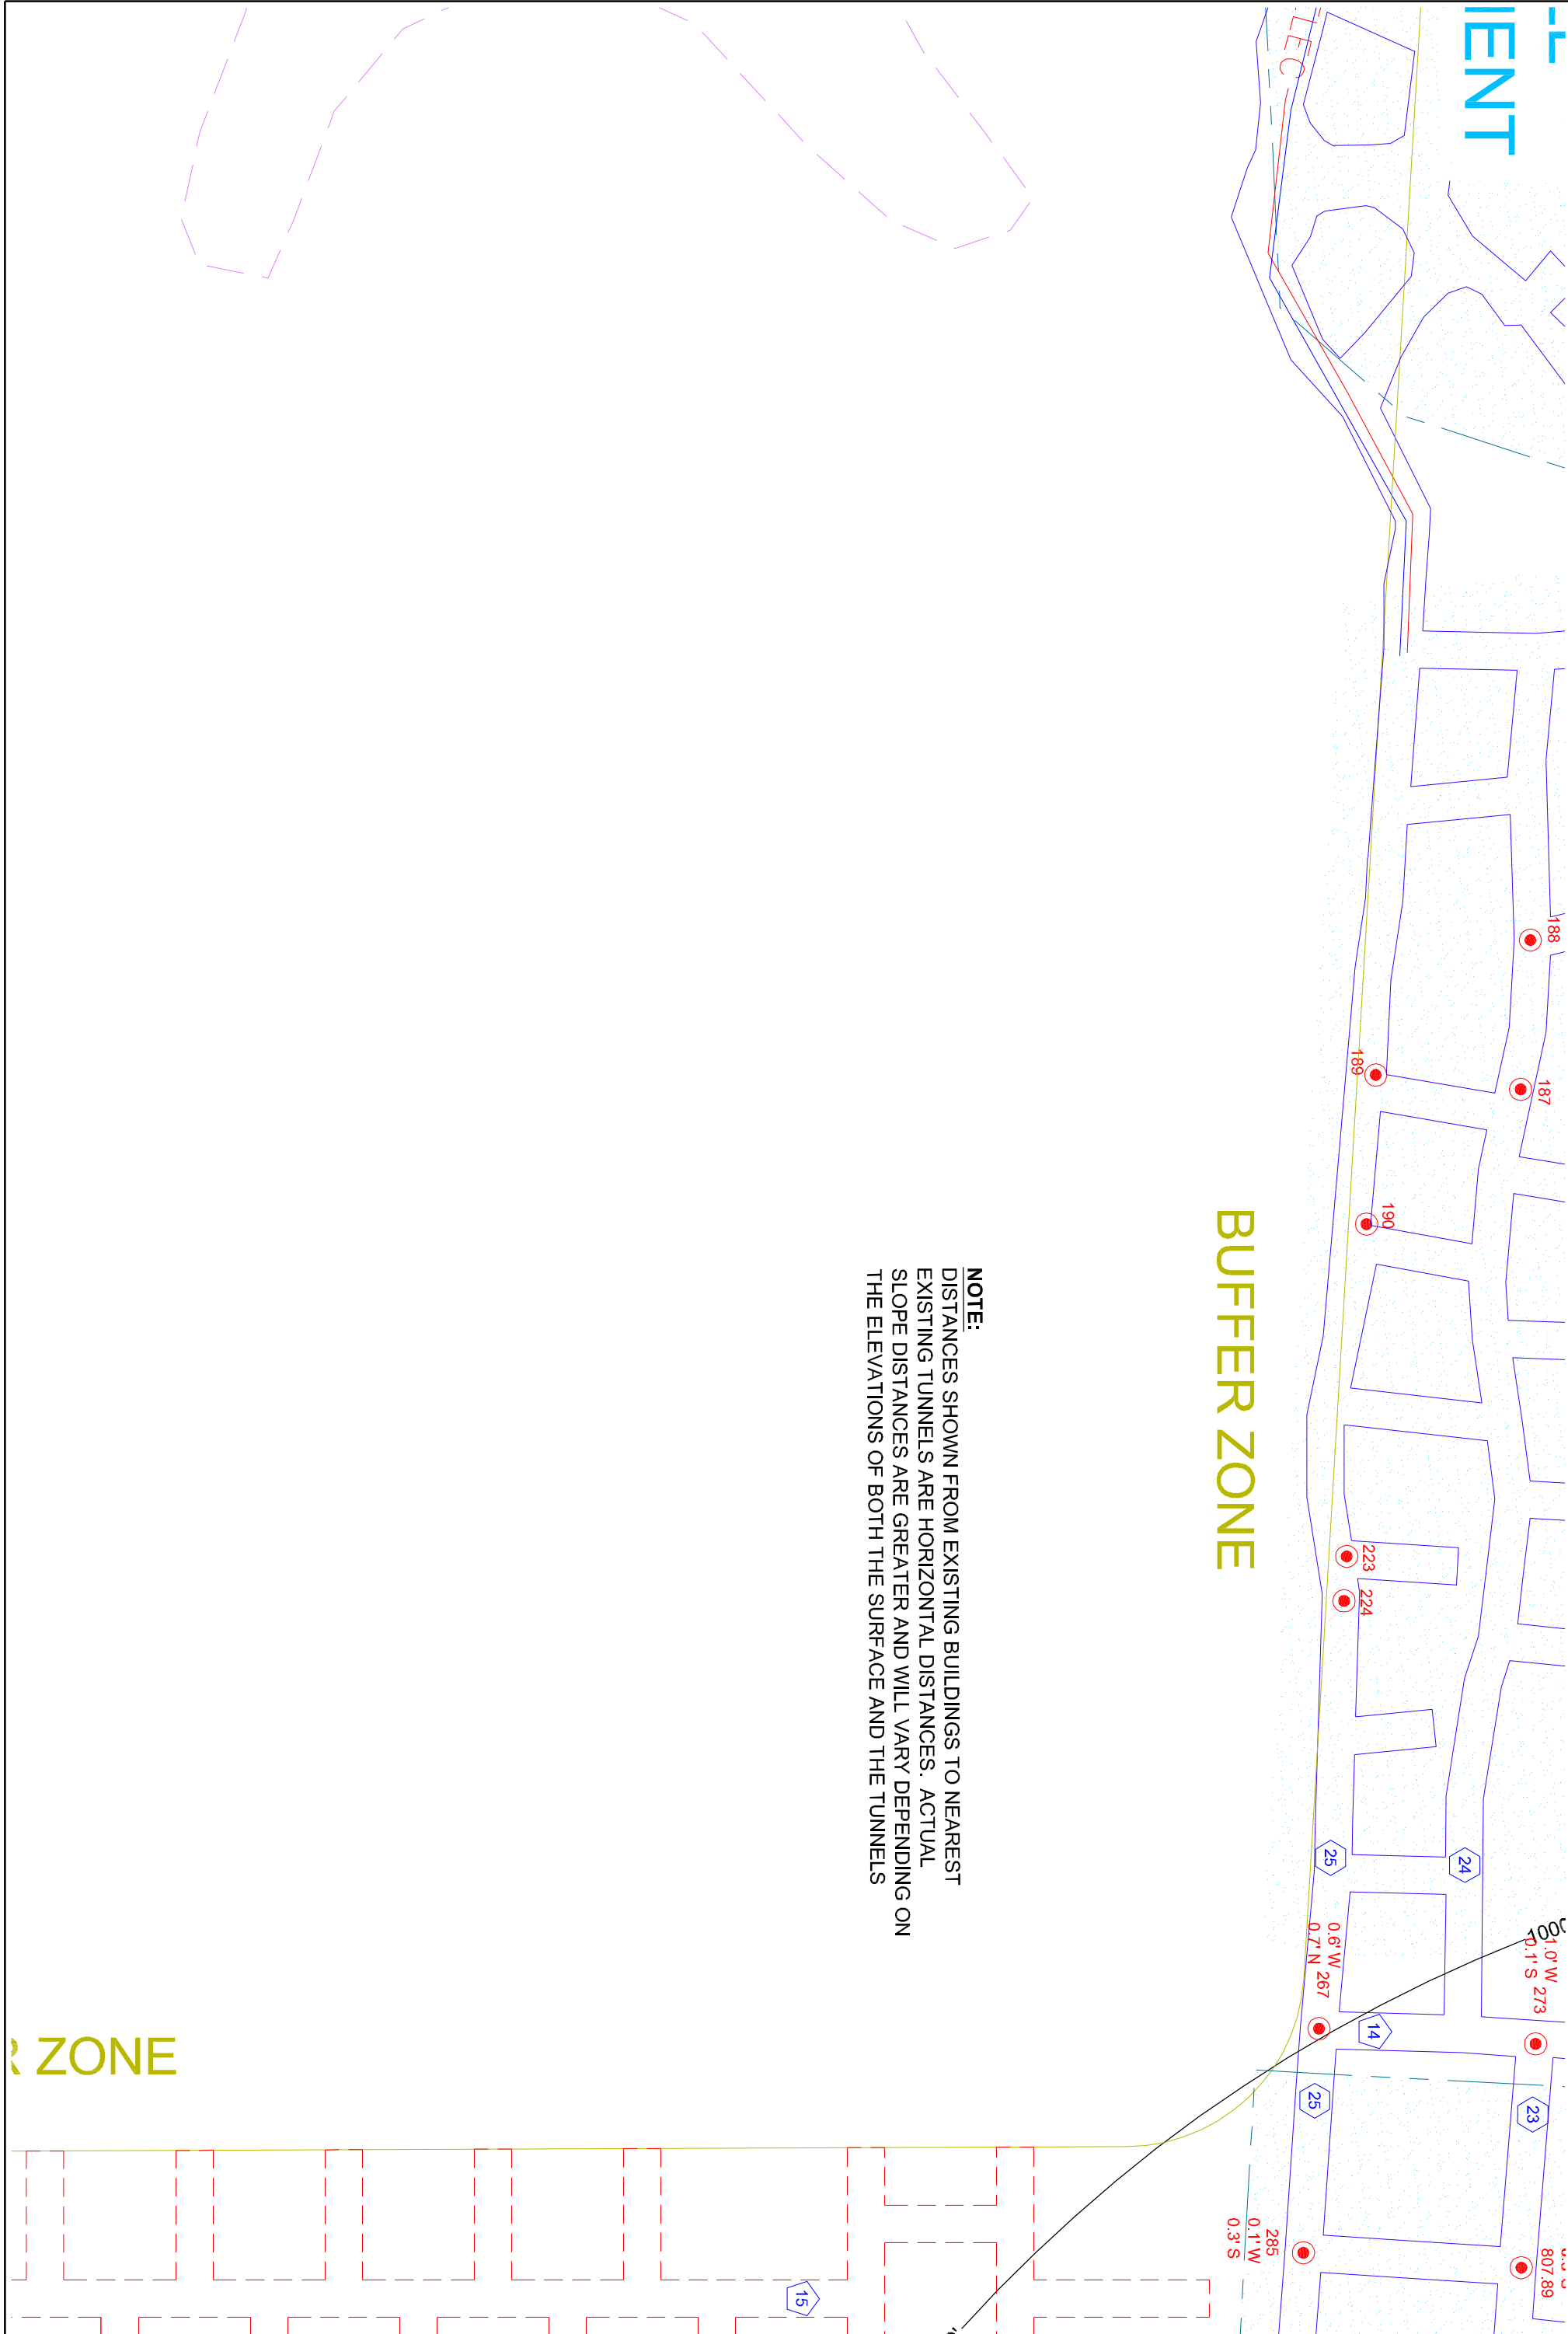

PROJECT NO.	CAD FILE	SURVEYED BY	DRAWN BY	APPROVED BY	NO.		DATE	REVISIONS	BY
					1	2			
18-0602	18-0602.dwg	TMH	TMH						
DATE	CRD FILE	SURVEY DATE	CHECKED BY	SCALE					
9/7/2018	18-0602.crd	9/5/2018	TMH	1"=100'					

WISCONSIN INDUSTRIAL SAND COMPANY, LLC
 A DIVISION OF COVIA HOLDINGS CORP.
 MAIDEN ROCK, WISCONSIN
 CONTROL POINT DETAIL MAP



Healy Land Surveying
 P.O. Box 221
 Niagara, WI 54151
 Phone: 715-548-0566
 info@healysurveying.com

J-6F
 SHEET NO.