

# WORKINGS NOT LOCATED


Equipment  
Access  
Door

KAASA  
DOC. NO. 400326

Man  
Door

WATER

WATER

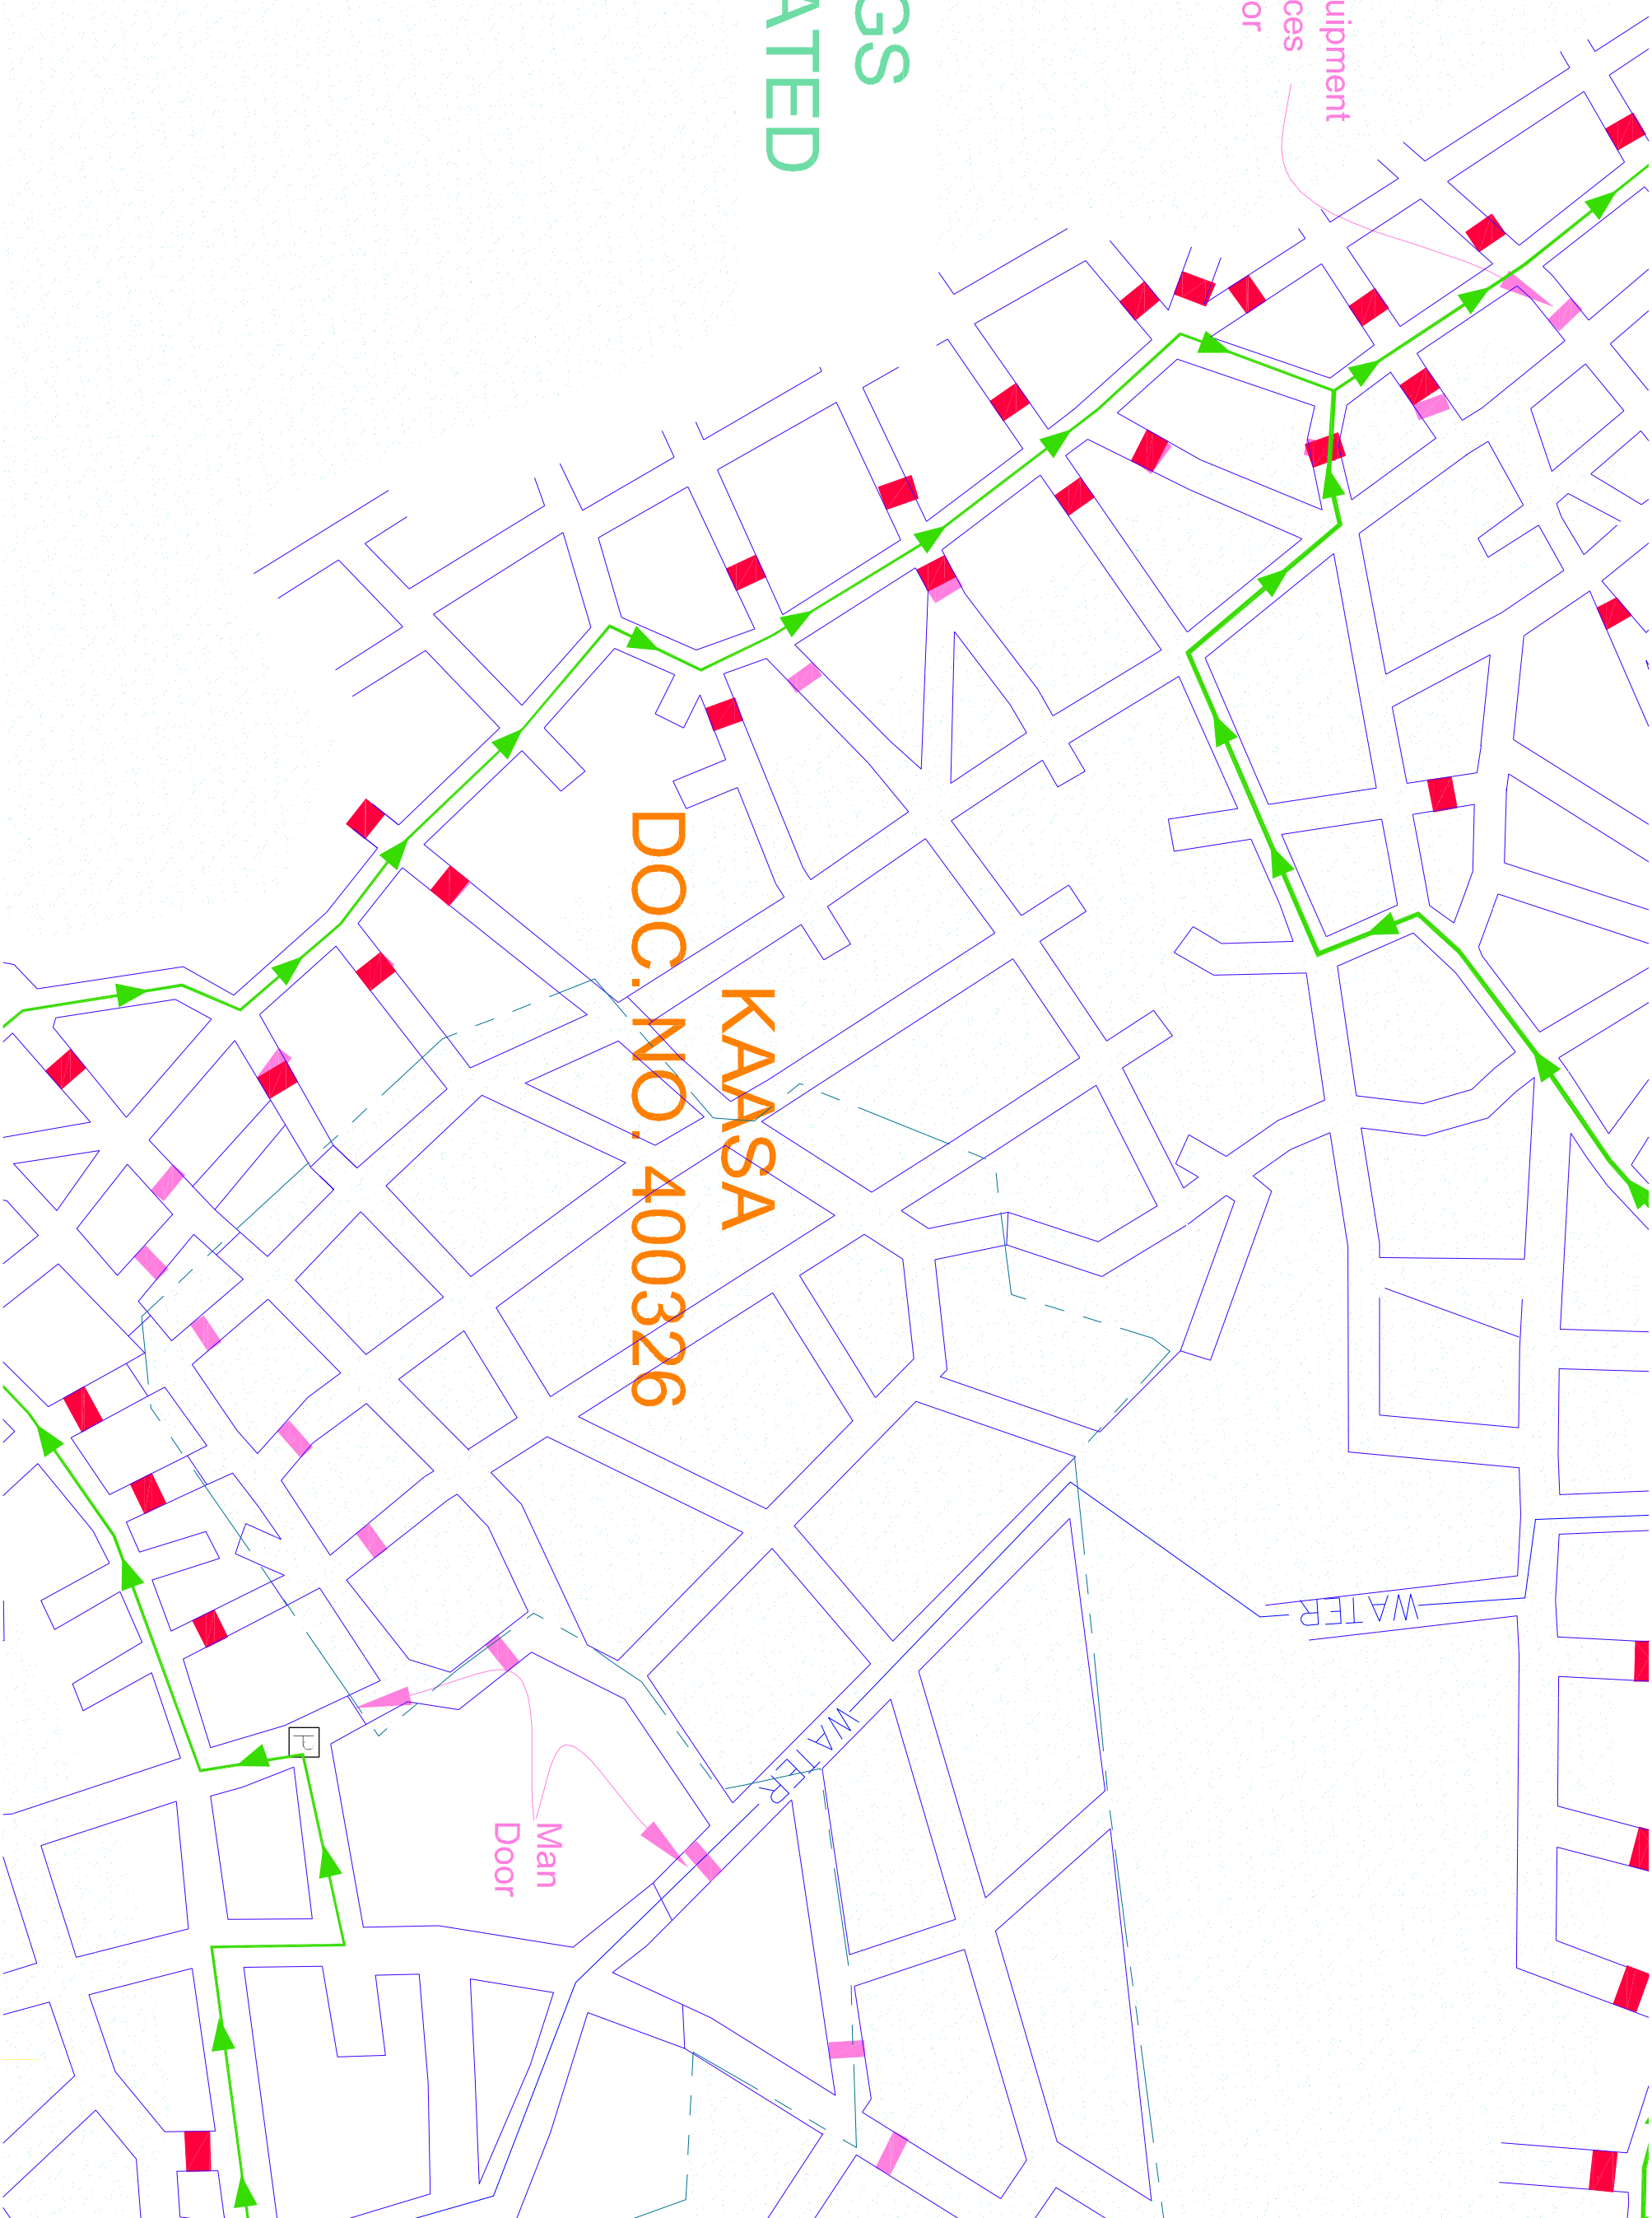

J-7D  
SHEET NO.

PROJECT NO.	CAD FILE	SURVEYED BY	DRAWN BY	APPROVED BY	NO.	DATE	REVISIONS	BY
18-0602	18-0602.dwg	TMH	TMH					
DATE	CRD FILE	SURVEY DATE	CHECKED BY	SCALE				
9/7/2018	18-0602.crd	9/5/2018	TMH	1"=100'				

WISCONSIN INDUSTRIAL SAND COMPANY, LLC  
A DIVISION OF COVIA HOLDINGS CORP.  
MAIDEN ROCK, WISCONSIN  
CONTROL POINT DETAIL MAP

Healy Land Surveying  
P.O. Box 221  
Niagara, WI 54151  
Phone: 715-548-0566  
info@healysurveying.com