


# VILLAGE OF MAIDEN ROCK

## MAIDEN ROCK

### VILLAGE LIMITS BUFFER

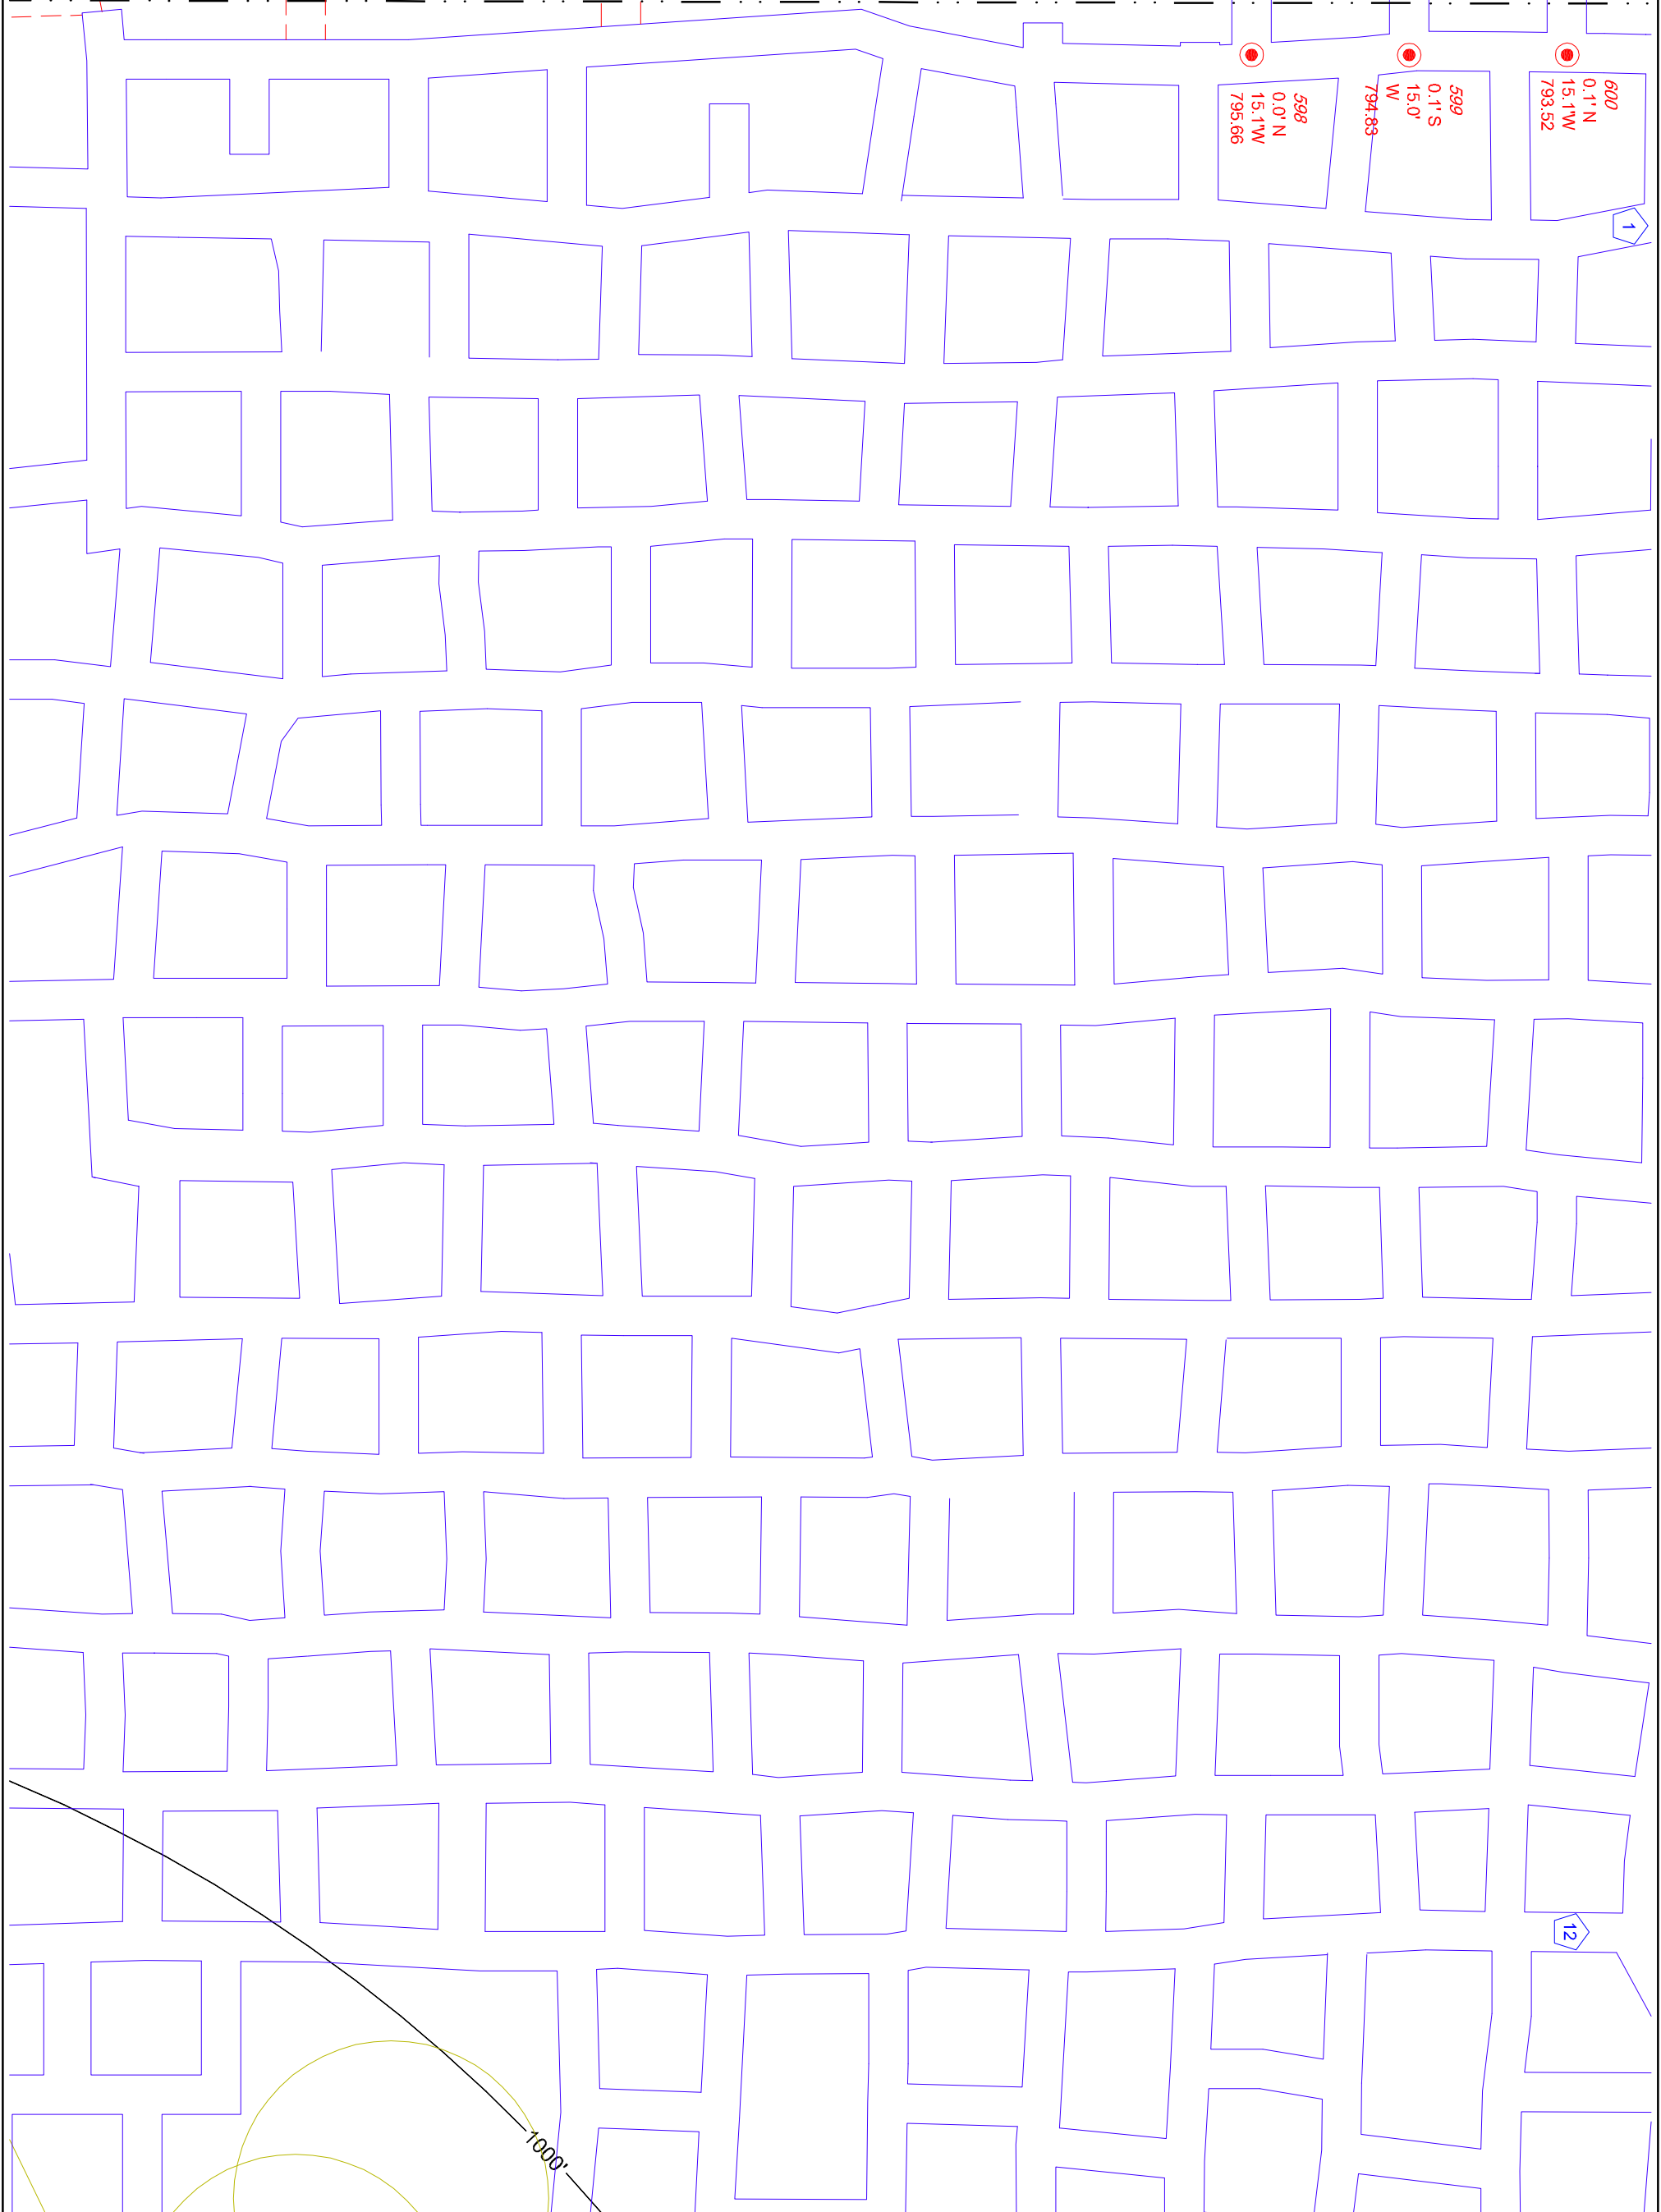

SHEET NO. J-10E	PROJECT NO. 18-0608	CAD FILE 18-0608.dwg	SURVEYED BY TMH	DRAWN BY TMH	APPROVED BY	NO.	DATE	REVISIONS	BY
	DATE 10/14/2018	CRD FILE 18-0608.crd	SURVEY DATE 10/3/2018	CHECKED BY TMH	SCALE 1"=100'				

WISCONSIN INDUSTRIAL SAND COMPANY, LLC  
A DIVISION OF COVIA HOLDINGS CORP.  
MAIDEN ROCK, WISCONSIN  
CONTROL POINT DETAIL MAP

Healy Land Surveying  
P.O. Box 221  
Niagara, WI 54151  
Phone: 715-548-0566  
info@healysurveying.com