


BUFFER ZONE

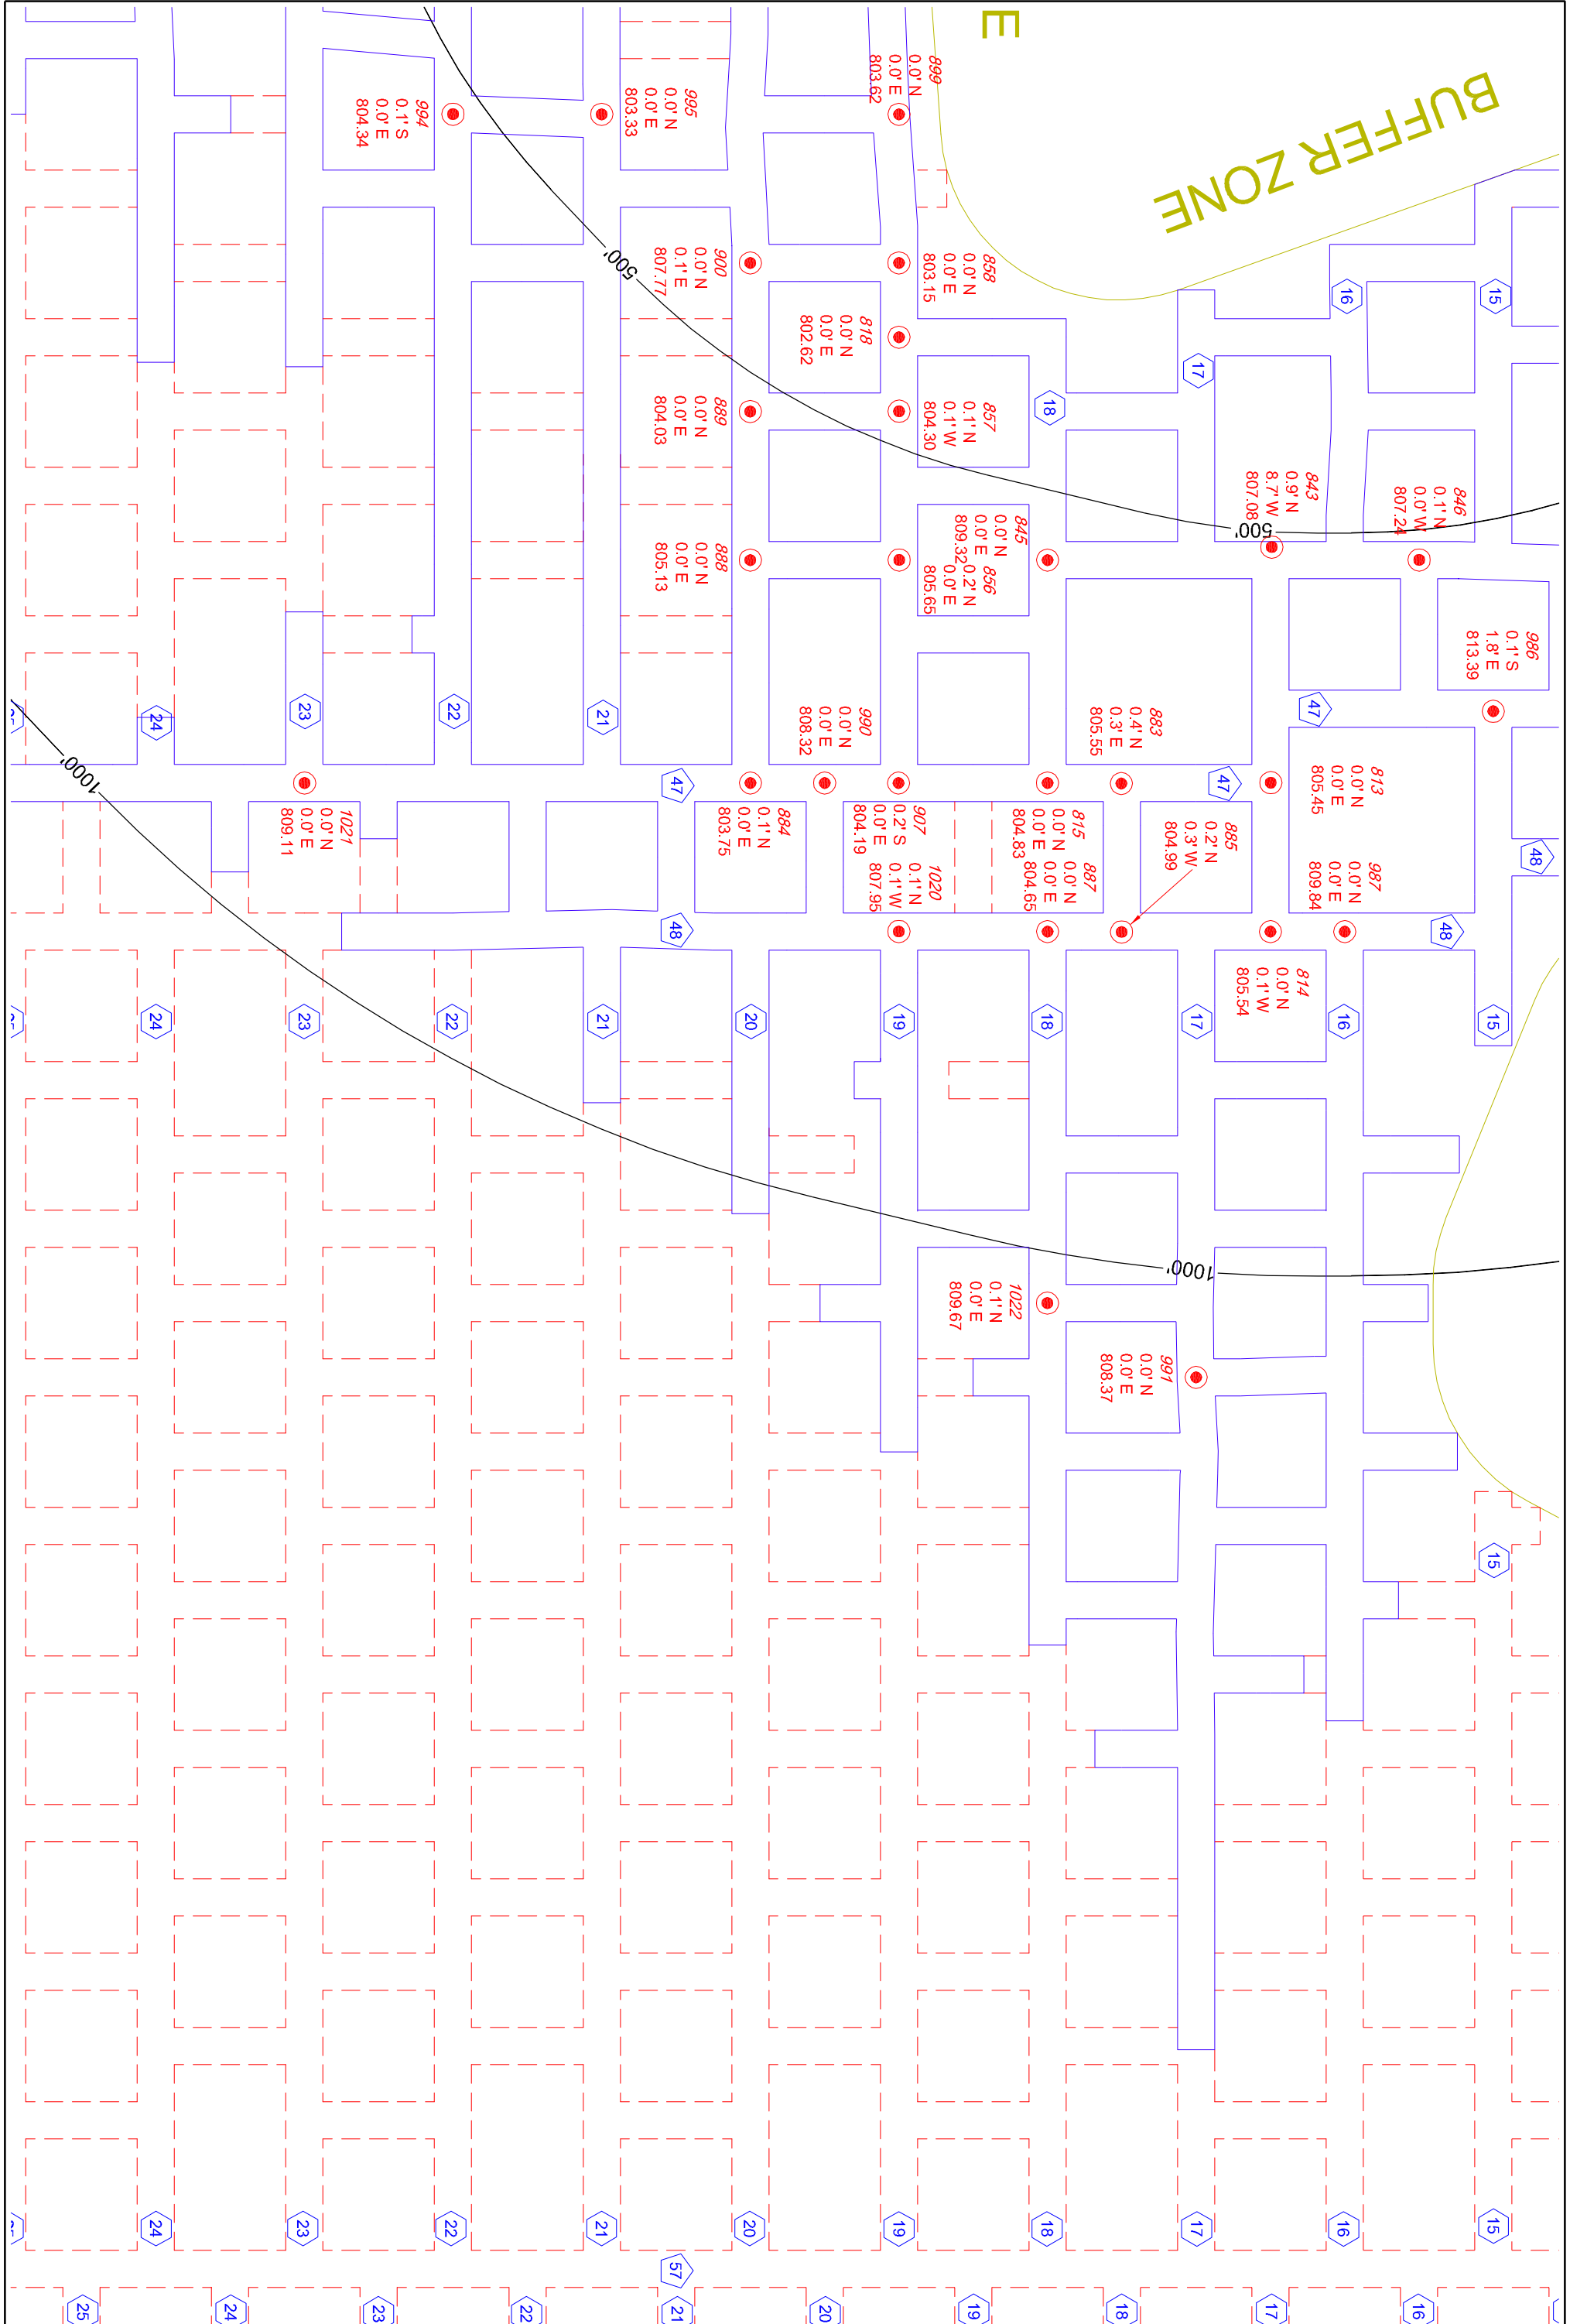

PROJECT NO. J-71	CAD FILE	SURVEYED BY TMH	DRAWN BY TMH	APPROVED BY	NO.	DATE	REVISIONS	BY
		SURVEY DATE	CHECKED BY TMH	SCALE 1"=100'				
DATE	CRD FILE				1	10/24/2018	TUNNEL LAYOUT	TMH

WISCONSIN INDUSTRIAL SAND COMPANY, LLC
 A DIVISION OF COVIA HOLDINGS CORP.
 MAIDEN ROCK, WISCONSIN
 CONTROL POINT DETAIL MAP

HEALY
 LAND SURVEYING

Healy Land Surveying
 P.O. Box 221
 Niagara, WI 54151
 Phone: 715-548-0566
 info@healysurveying.com