


**LEGEND**

- ELECTRICAL LINE
- WATER LINE
- FIBER OPTIC LINE
- MAIN ESCAPE ROUTE
- SECONDARY ESCAPE ROUTE
- ELECTRIC SUBSTATION
- ELECTRICAL BOX
- TELEPHONE
- + FIRST AID
- + SURFACE CONTROL MONUMENT

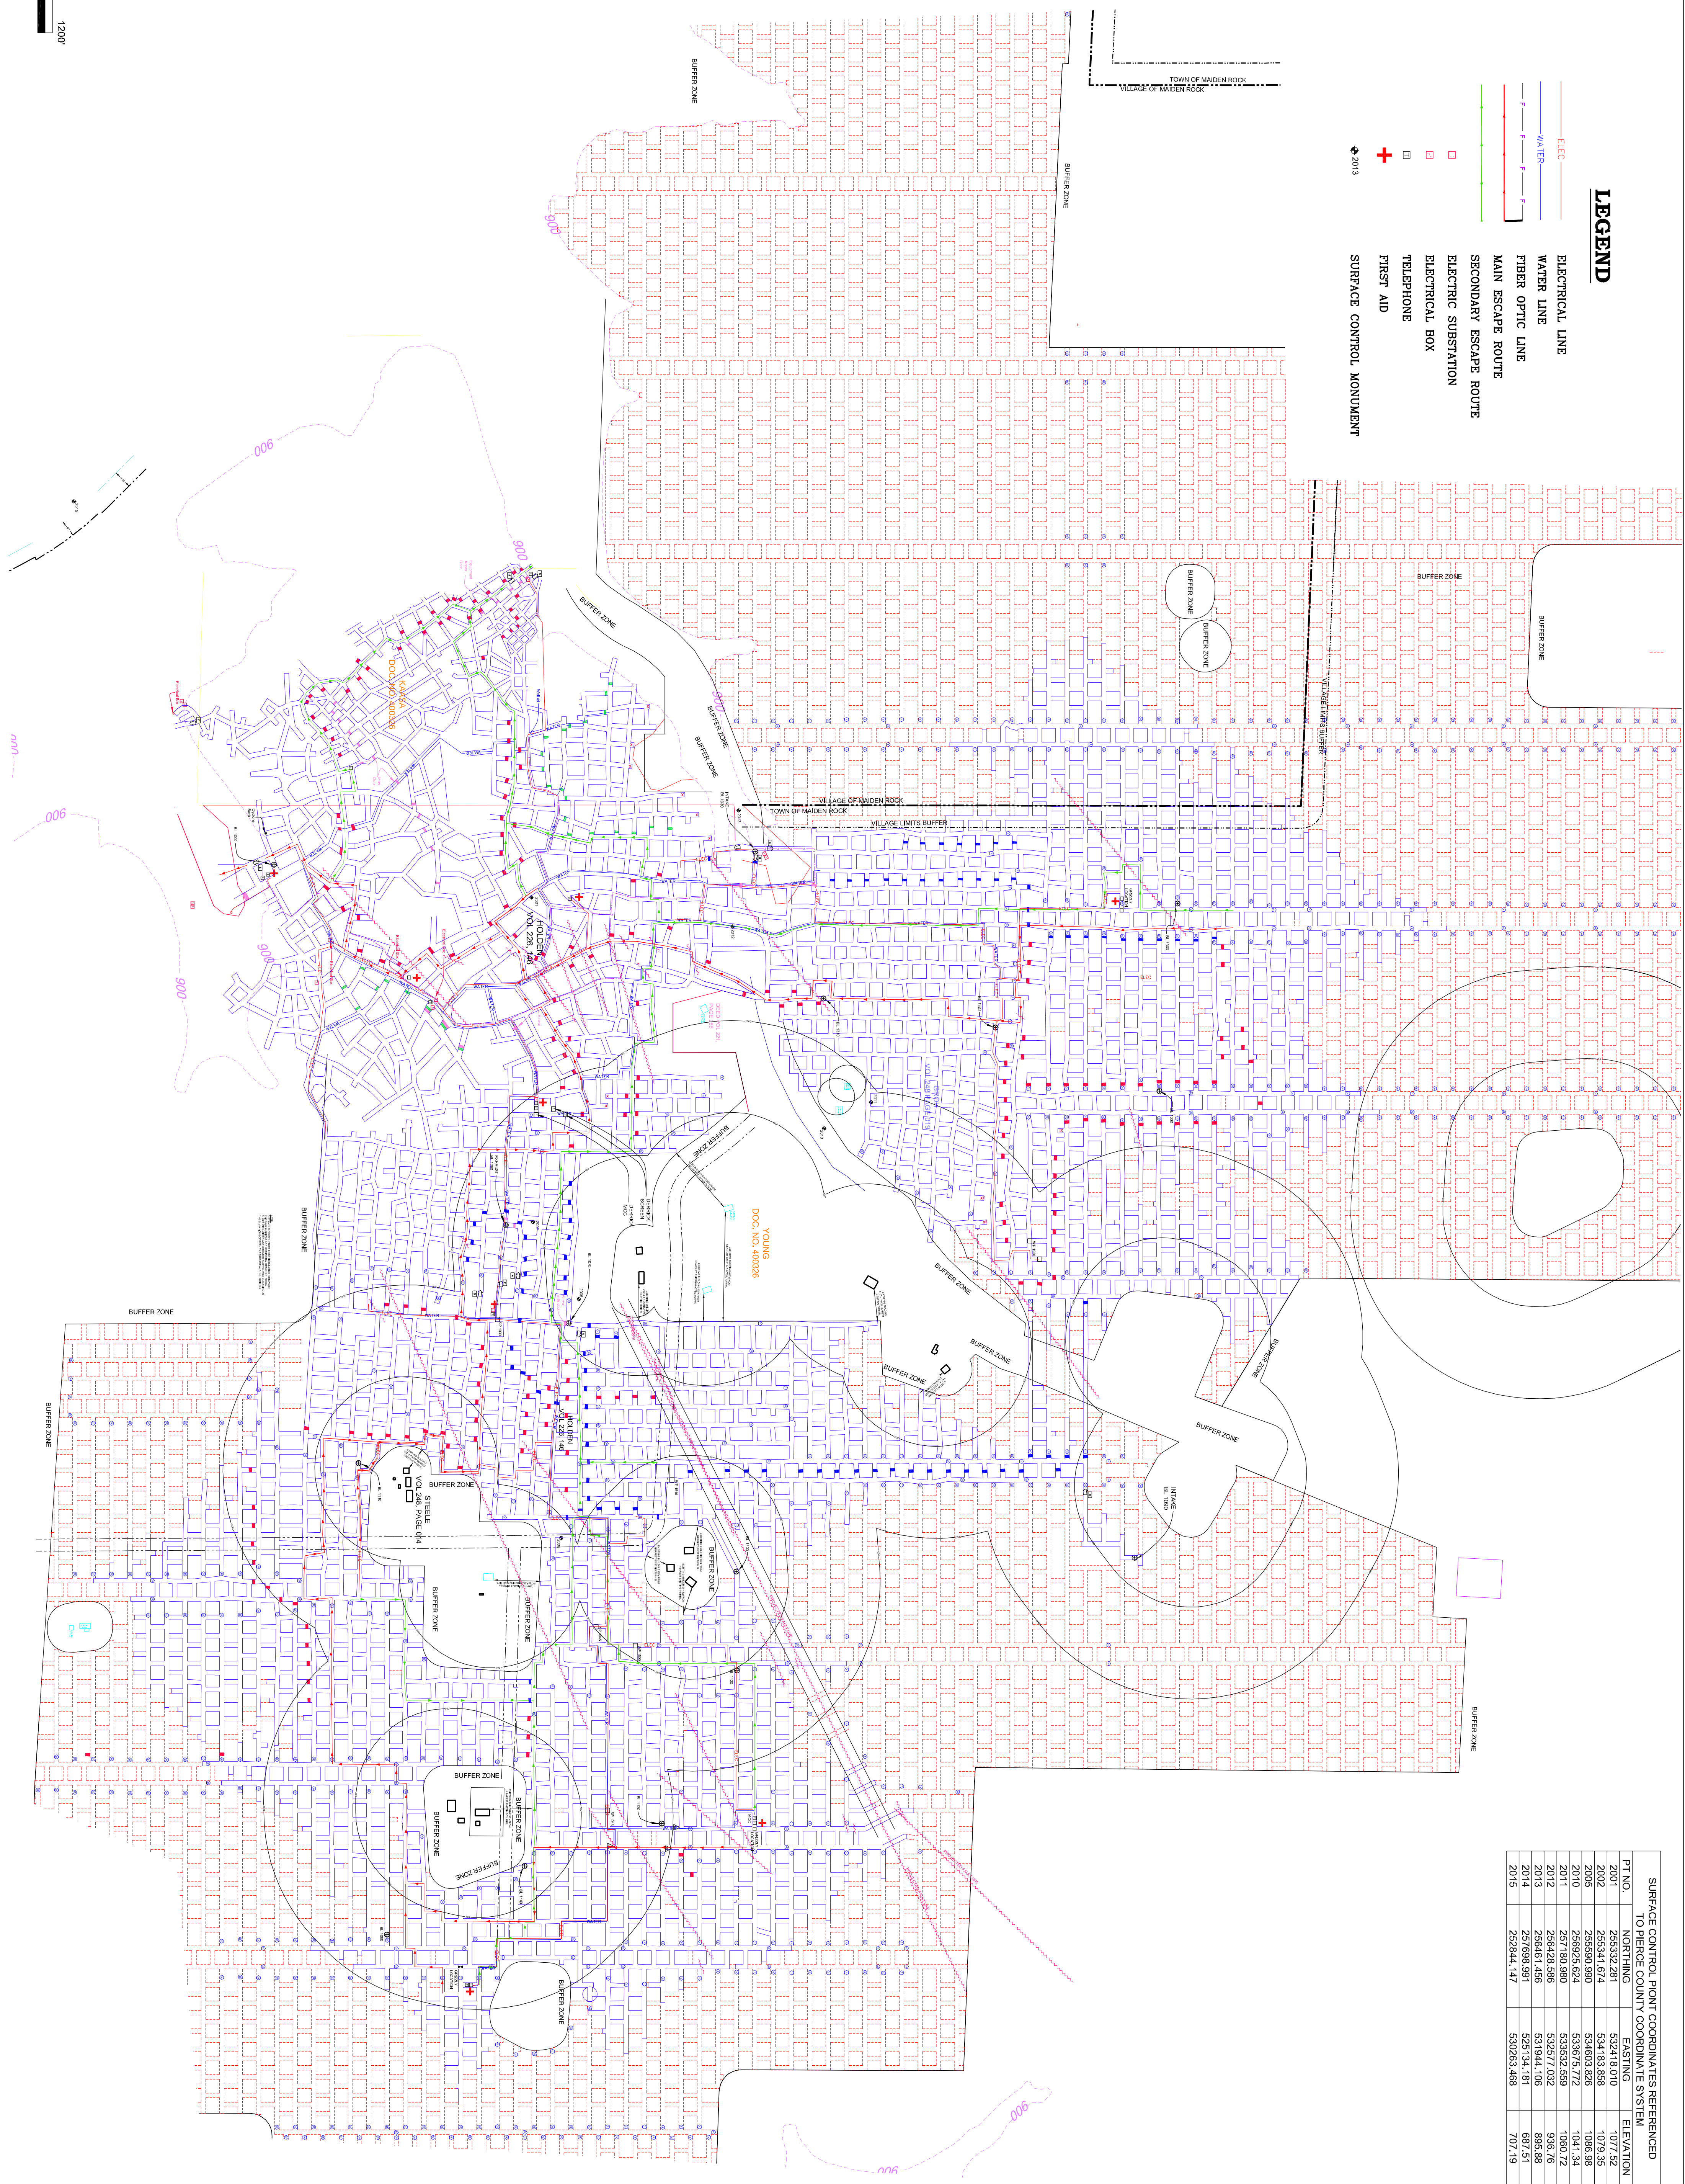

SURFACE CONTROL POINT COORDINATES REFERENCED TO PIERCE COUNTY COORDINATE SYSTEM

PT. NO.	NORTHING	EASTING	ELEVATION
2001	255332.281	532418.010	1077.52
2002	255341.674	534183.858	1079.35
2005	255590.990	534603.826	1086.98
2010	256925.624	533675.772	1041.34
2011	257180.980	533532.599	1060.72
2012	256428.585	532577.032	935.76
2013	256461.455	531944.105	895.88
2014	257098.991	525134.151	697.51
2015	252541.147	530263.468	707.19

**B-1**  
SHEET NO.

PROJECT NO. 18-0614	CAD FILE 18-0614.dwg	SURVEYED BY TMH	DRAWN BY TMH	APPROVED BY	NO.	DATE	REVISIONS	BY
DATE 12/10/2018	CRD FILE 18-0614.crd	SURVEY DATE 12/7/2018	CHECKED BY TMH	SCALE 1"=400'	1	1/5/2019	AIR WALLS	TMH

**WISCONSIN INDUSTRIAL SAND COMPANY, LLC**  
A DIVISION OF COVIA HOLDINGS CORP.  
MAIDEN ROCK, WISCONSIN  
TUNNEL LOCATION OVERVIEW MAP

Healy Land Surveying  
P.O. Box 221  
Niagara, WI 54151  
Phone: 715-548-0566  
info@healysurveying.com