


VILLAGE OF MAIDEN ROCK

MAIDEN ROCK

VILLAGE LIMITS BUFFER

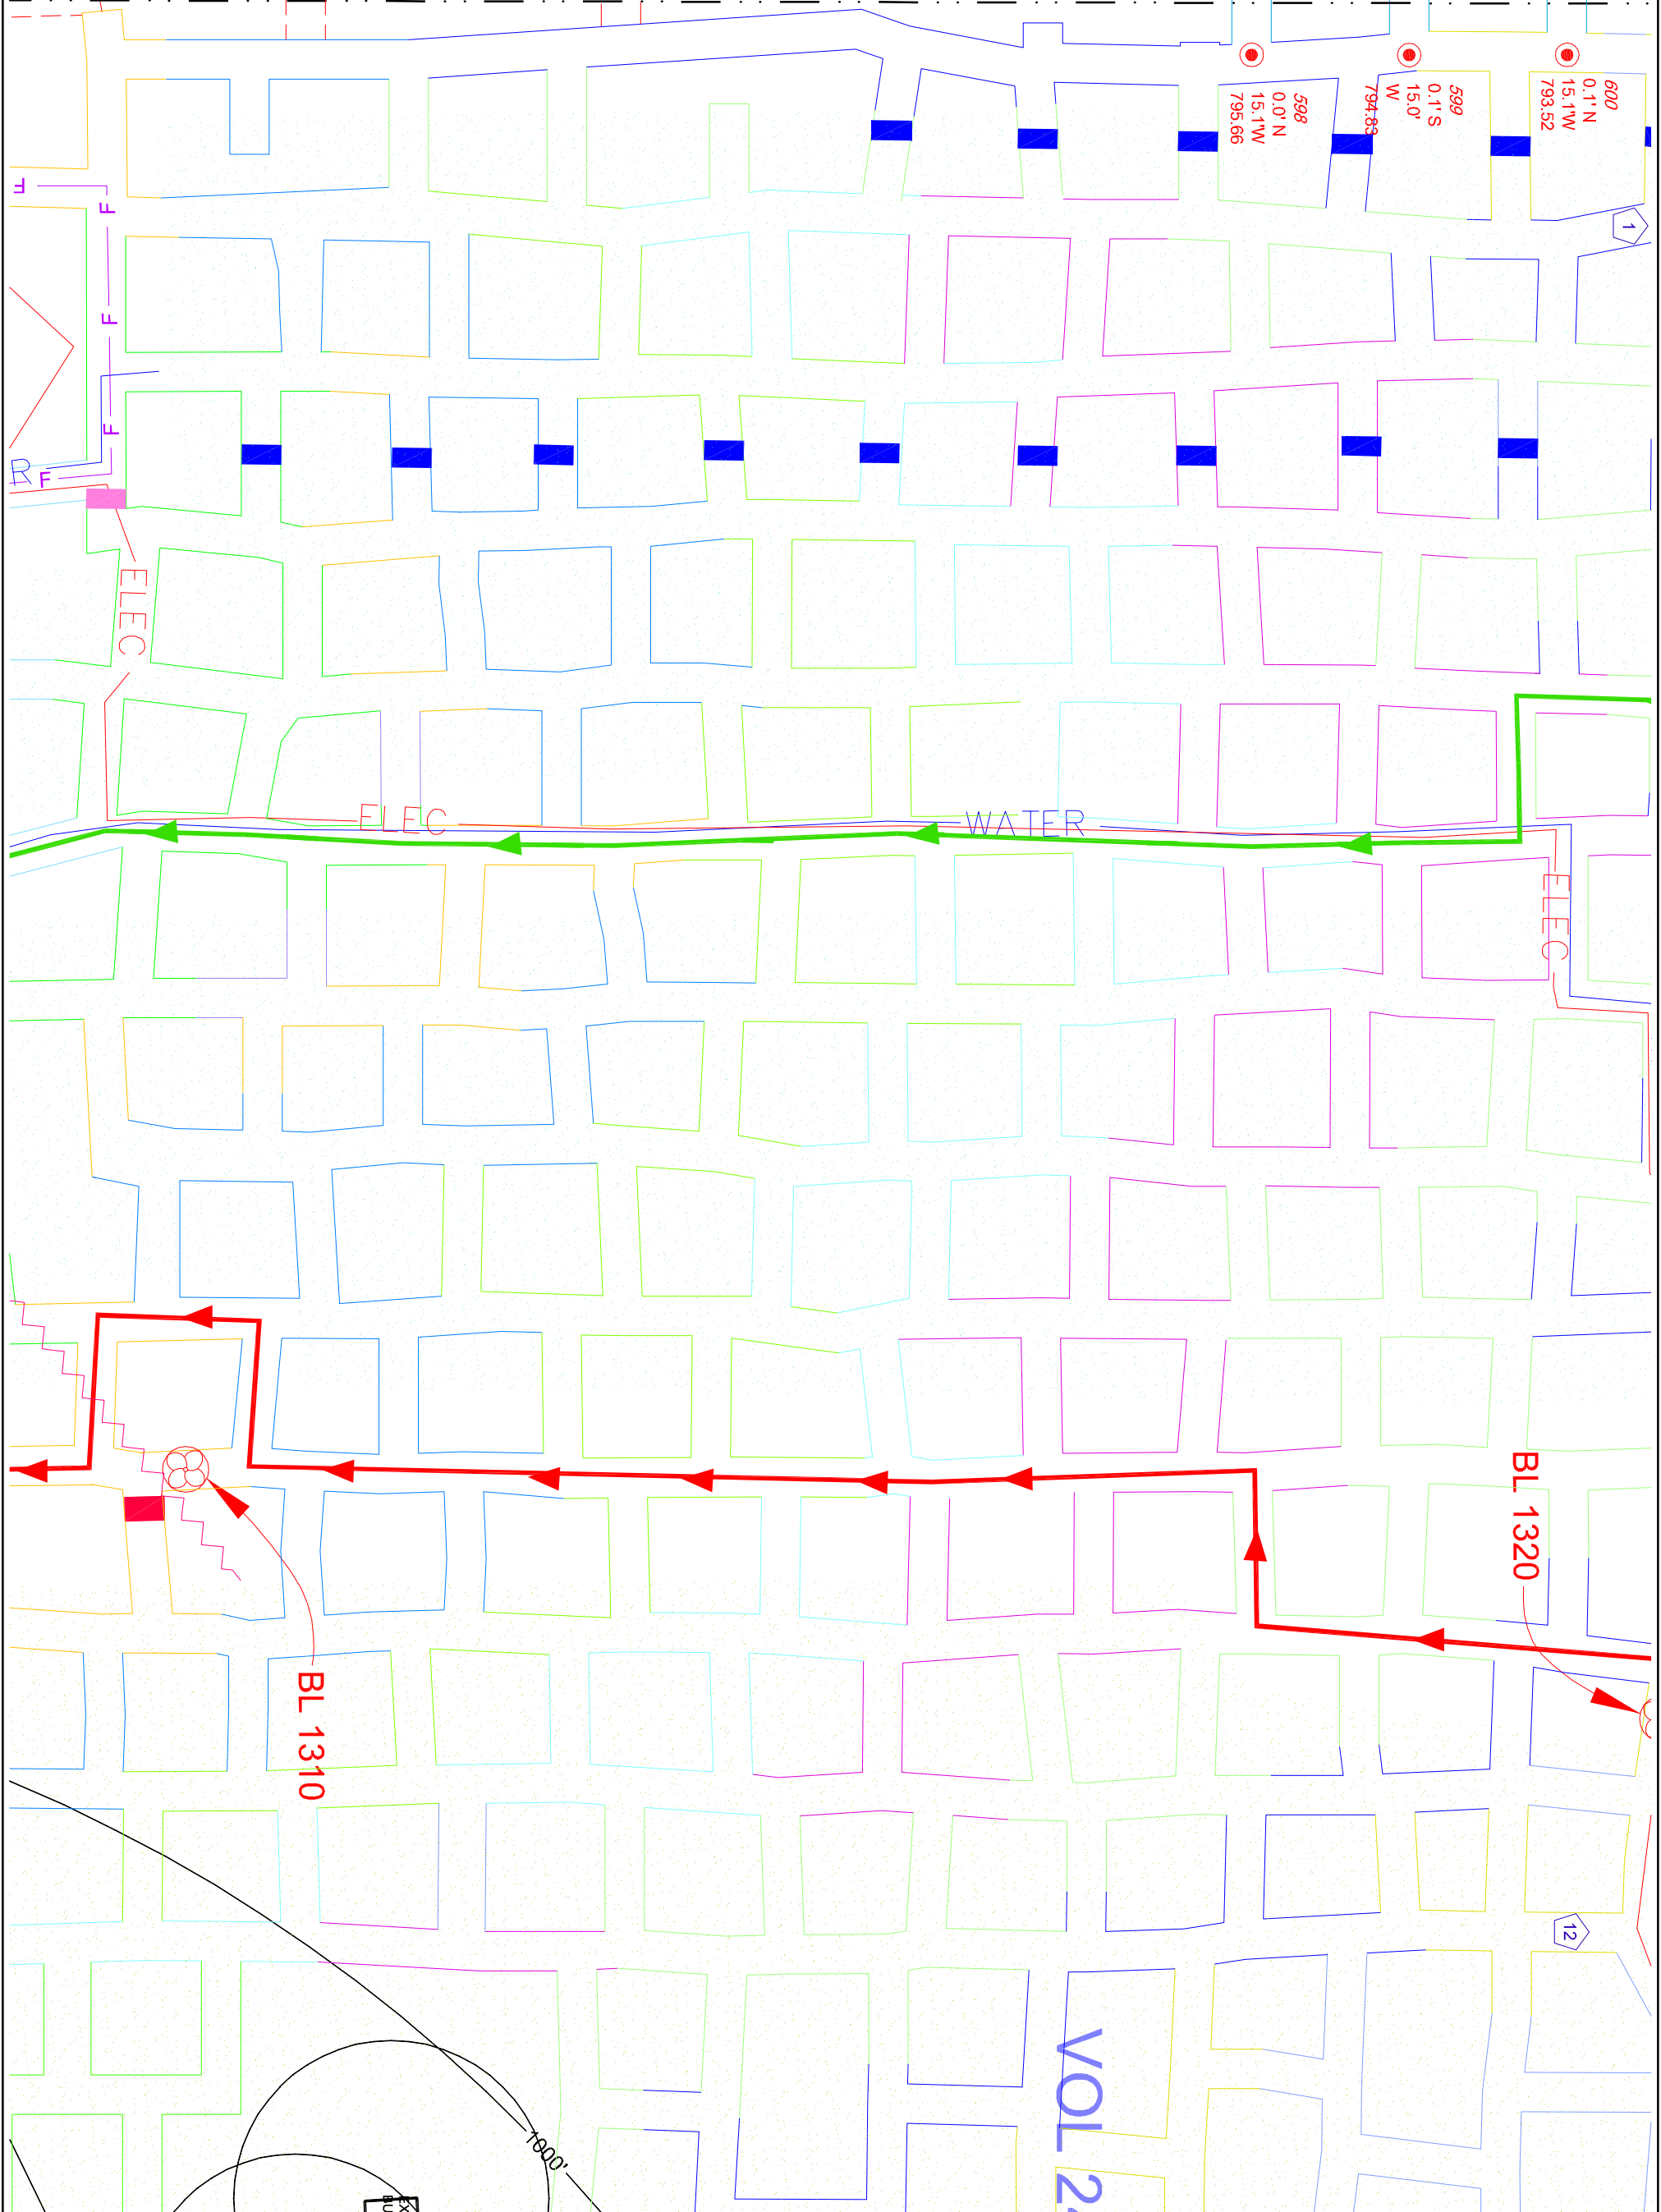

SHEET NO. J-10E	PROJECT NO. 18-0614	CAD FILE 18-0614.dwg	SURVEYED BY TMH	DRAWN BY TMH	APPROVED BY	NO.	DATE	REVISIONS	BY
	DATE 12/10/2018	CRD FILE 18-0614.crd	SURVEY DATE 12/7/2018	CHECKED BY TMH	SCALE 1"=100'	1	11/9/2018	CONTROL POINTS	TMH

WISCONSIN INDUSTRIAL SAND COMPANY, LLC
 A DIVISION OF COVIA HOLDINGS CORP.
 MAIDEN ROCK, WISCONSIN
 CONTROL POINT DETAIL MAP

HEALY
 LAND SURVEYING

Healy Land Surveying
 P.O. Box 221
 Niagara, WI 54151
 Phone: 715-548-0566
 info@healysurveying.com