


# VILLAGE LIMITS BUFFER

BUFFER ZONE

BUFFER ZONE

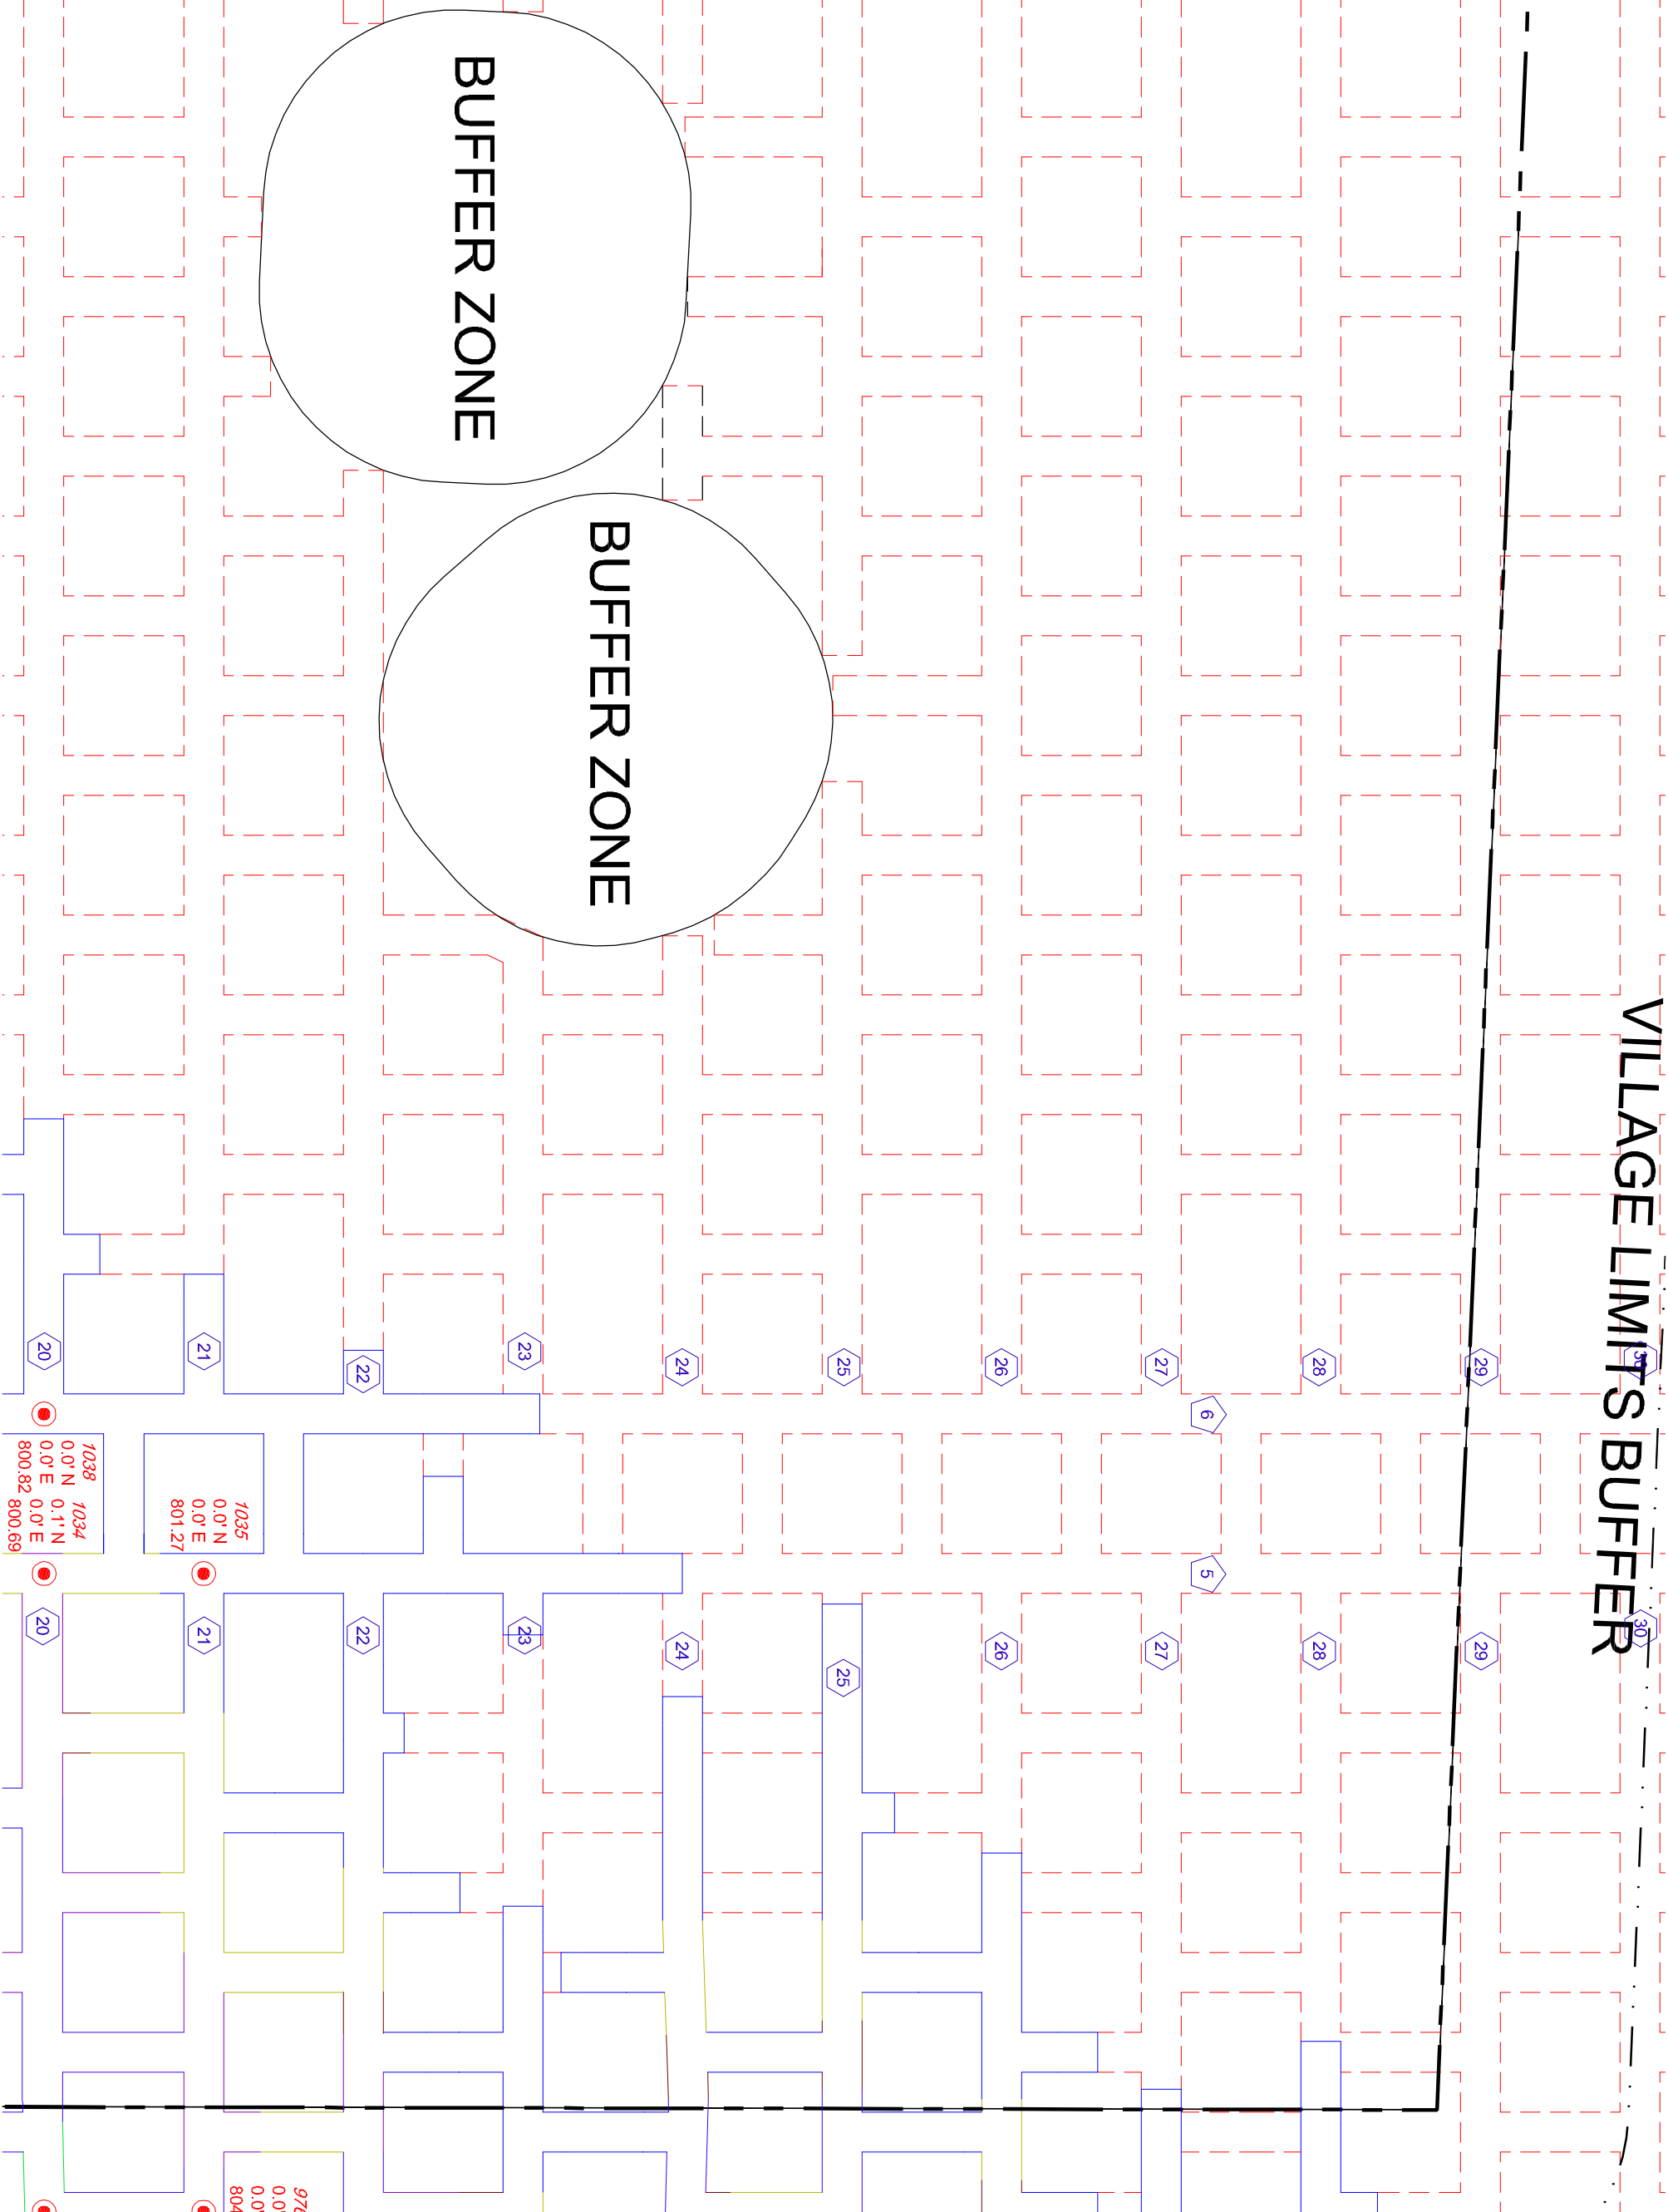

1038 1034  
0.0' N 0.1' N  
0.0' E 0.0' E  
800.82 800.69

1035  
0.0' N  
0.0' E  
801.27

976  
0.0'  
0.0'  
804

J-12D  
SHEET NO.

PROJECT NO.	CAD FILE	SURVEYED BY	DRAWN BY	APPROVED BY	NO.	DATE	REVISIONS	BY
18-0614	18-0614.dwg	TMH	TMH					
DATE	CRD FILE	SURVEY DATE	CHECKED BY	SCALE				
12/10/2018	18-0614.crd	12/7/2018	TMH	1"=100'				
					1	11/9/2018	CONTROL POINTS	TMH

WISCONSIN INDUSTRIAL SAND COMPANY, LLC  
A DIVISION OF COVIA HOLDINGS CORP.  
MAIDEN ROCK, WISCONSIN  
CONTROL POINT DETAIL MAP



Healy Land Surveying  
P.O. Box 221  
Niagara, WI 54151  
Phone: 715-548-0566  
info@healysurveying.com