


VILLAGE LIMITS BUFFER

BUFFER ZONE

BUFFER ZONE

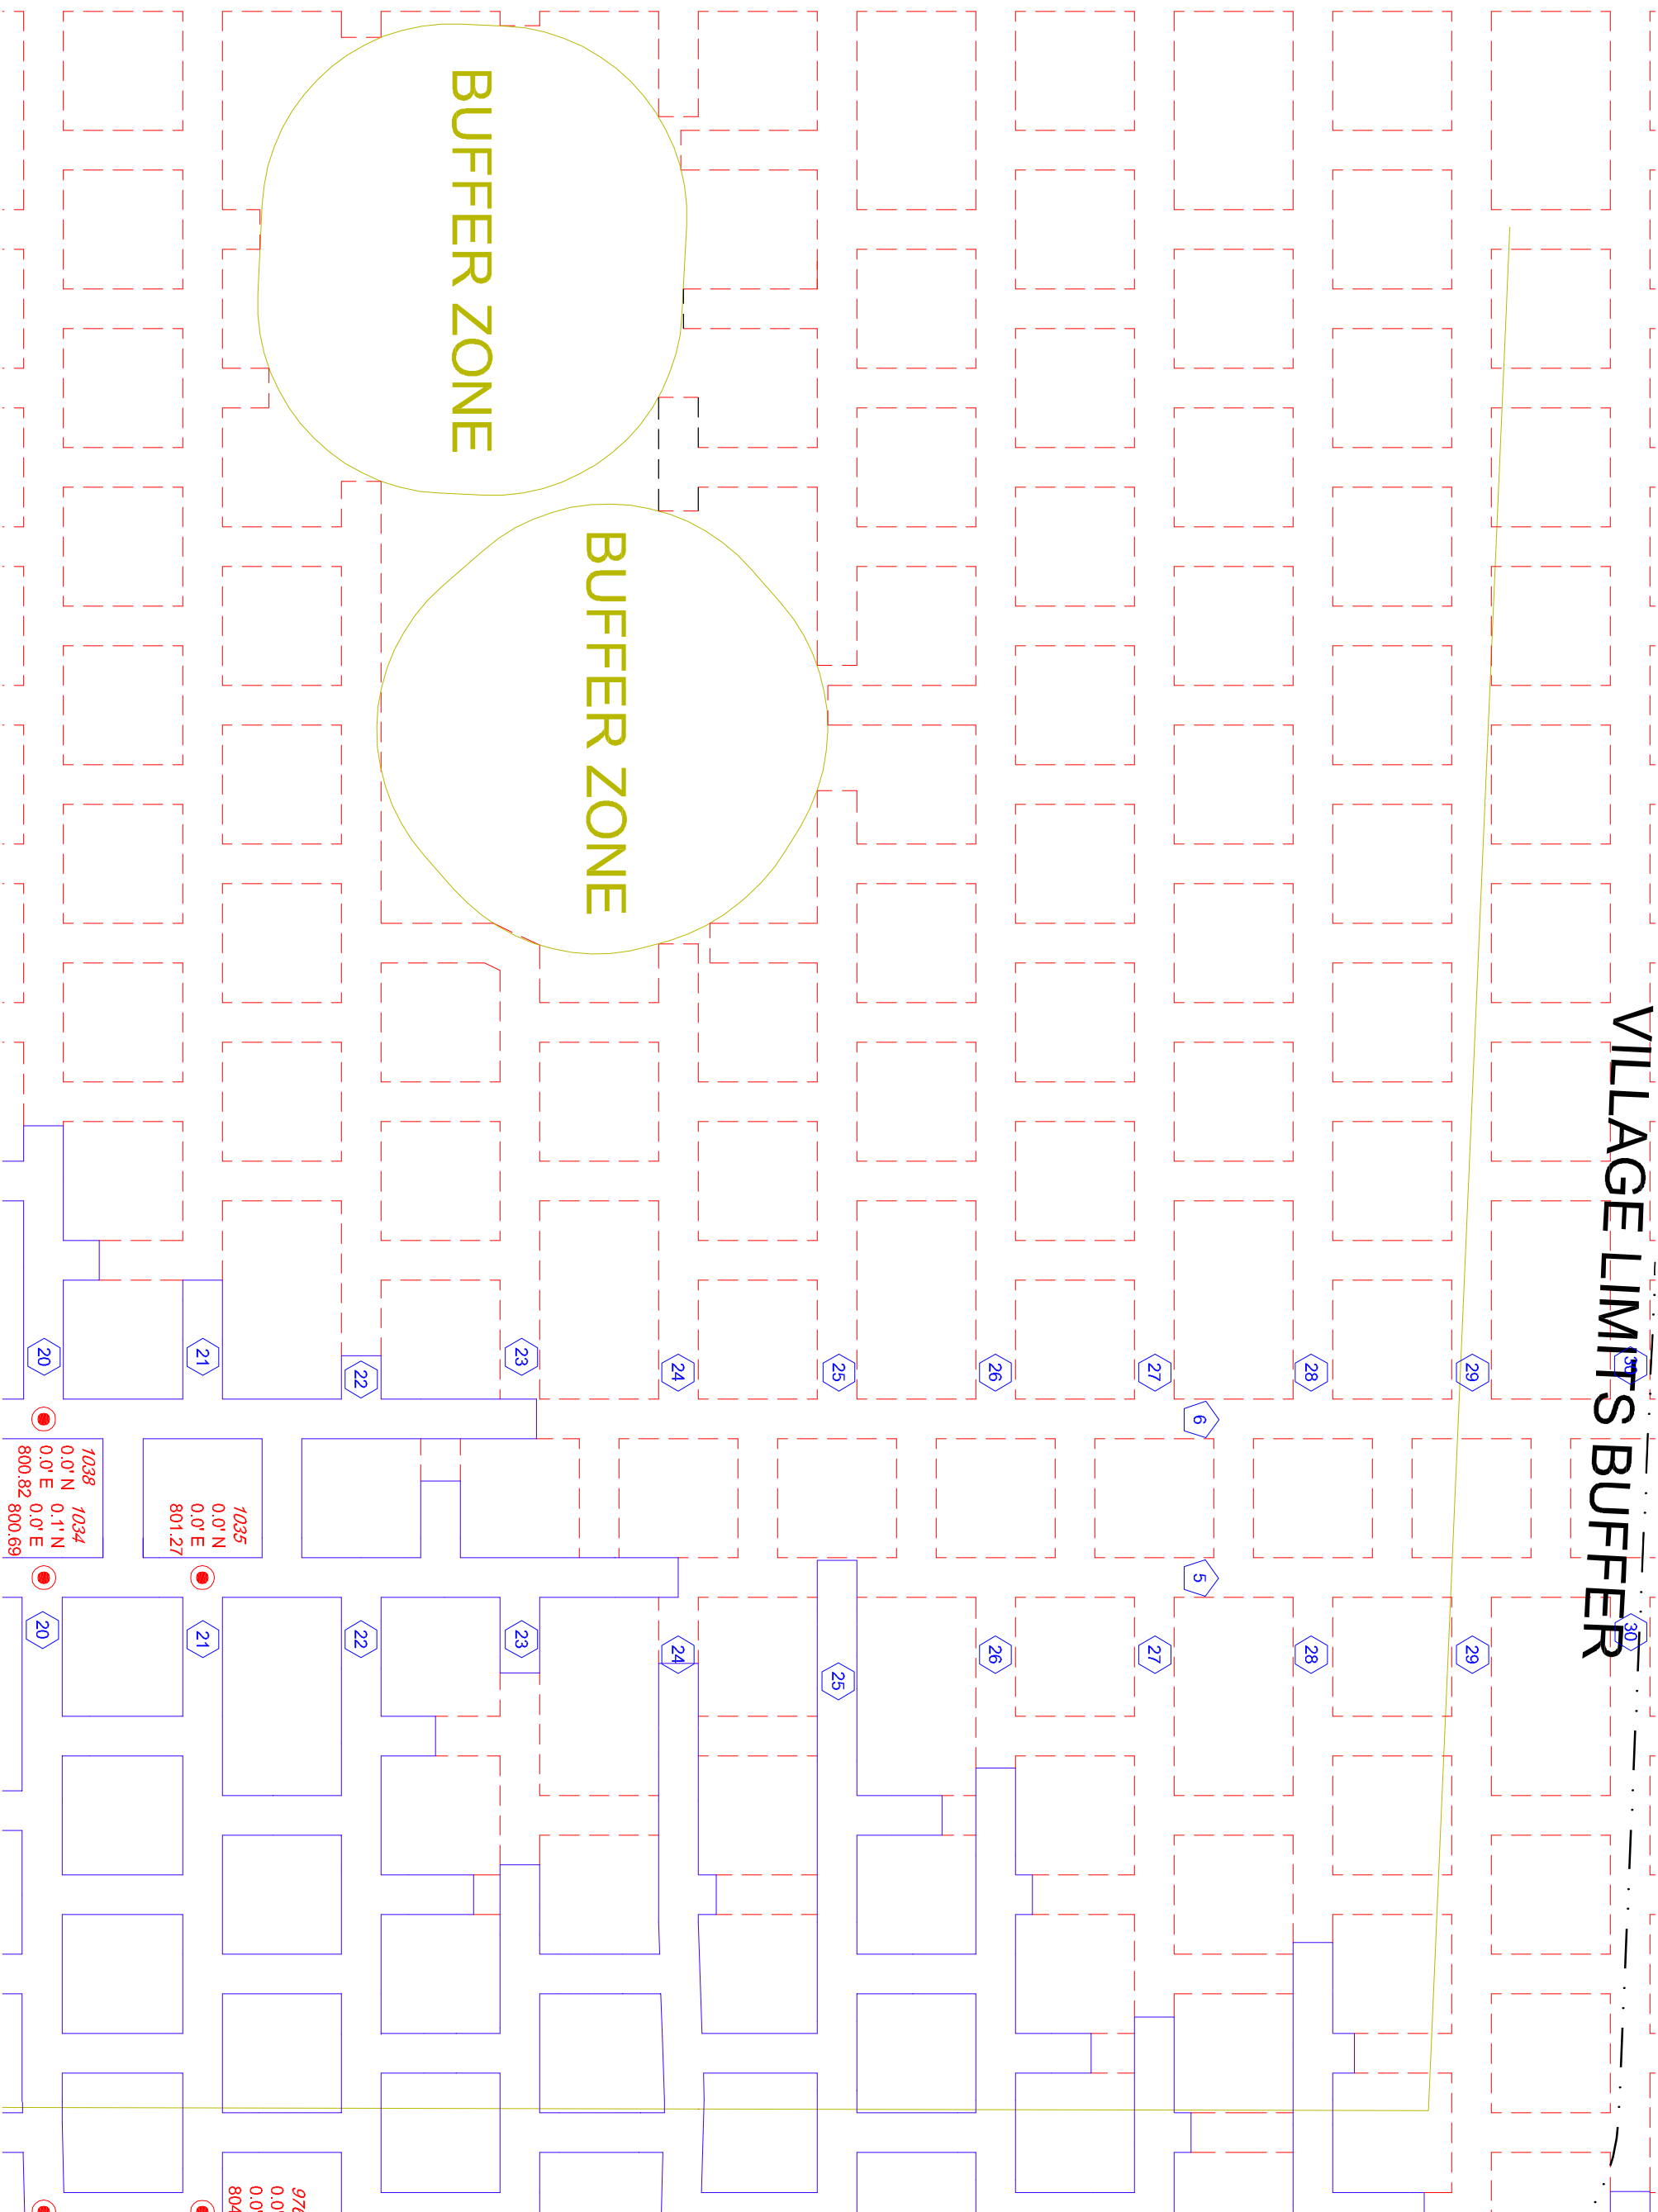

1038 1034
0.0' N 0.1' N
0.0' E 0.0' E
800.82 800.69

1035
0.0' N
0.0' E
801.27

976
0.0'
0.0'
804

J-12D
SHEET NO.

PROJECT NO.	CAD FILE	SURVEYED BY	DRAWN BY	APPROVED BY	NO.	DATE	REVISIONS	BY
19-0628	19-0628.dwg	TMH	TMH					
DATE	CRD FILE	SURVEY DATE	CHECKED BY	SCALE				
3/3/19	19-0628.crd	3/1/19	TMH	1"=100'				

WISCONSIN INDUSTRIAL SAND COMPANY, LLC
A DIVISION OF COVIA HOLDINGS CORP.
MAIDEN ROCK, WISCONSIN
CONTROL POINT DETAIL MAP



Healy Land Surveying
P.O. Box 221
Niagara, WI 54151
Phone: 715-548-0566
info@healysurveying.com