


BUFFER ZONE

GRIZZLY LOCATION

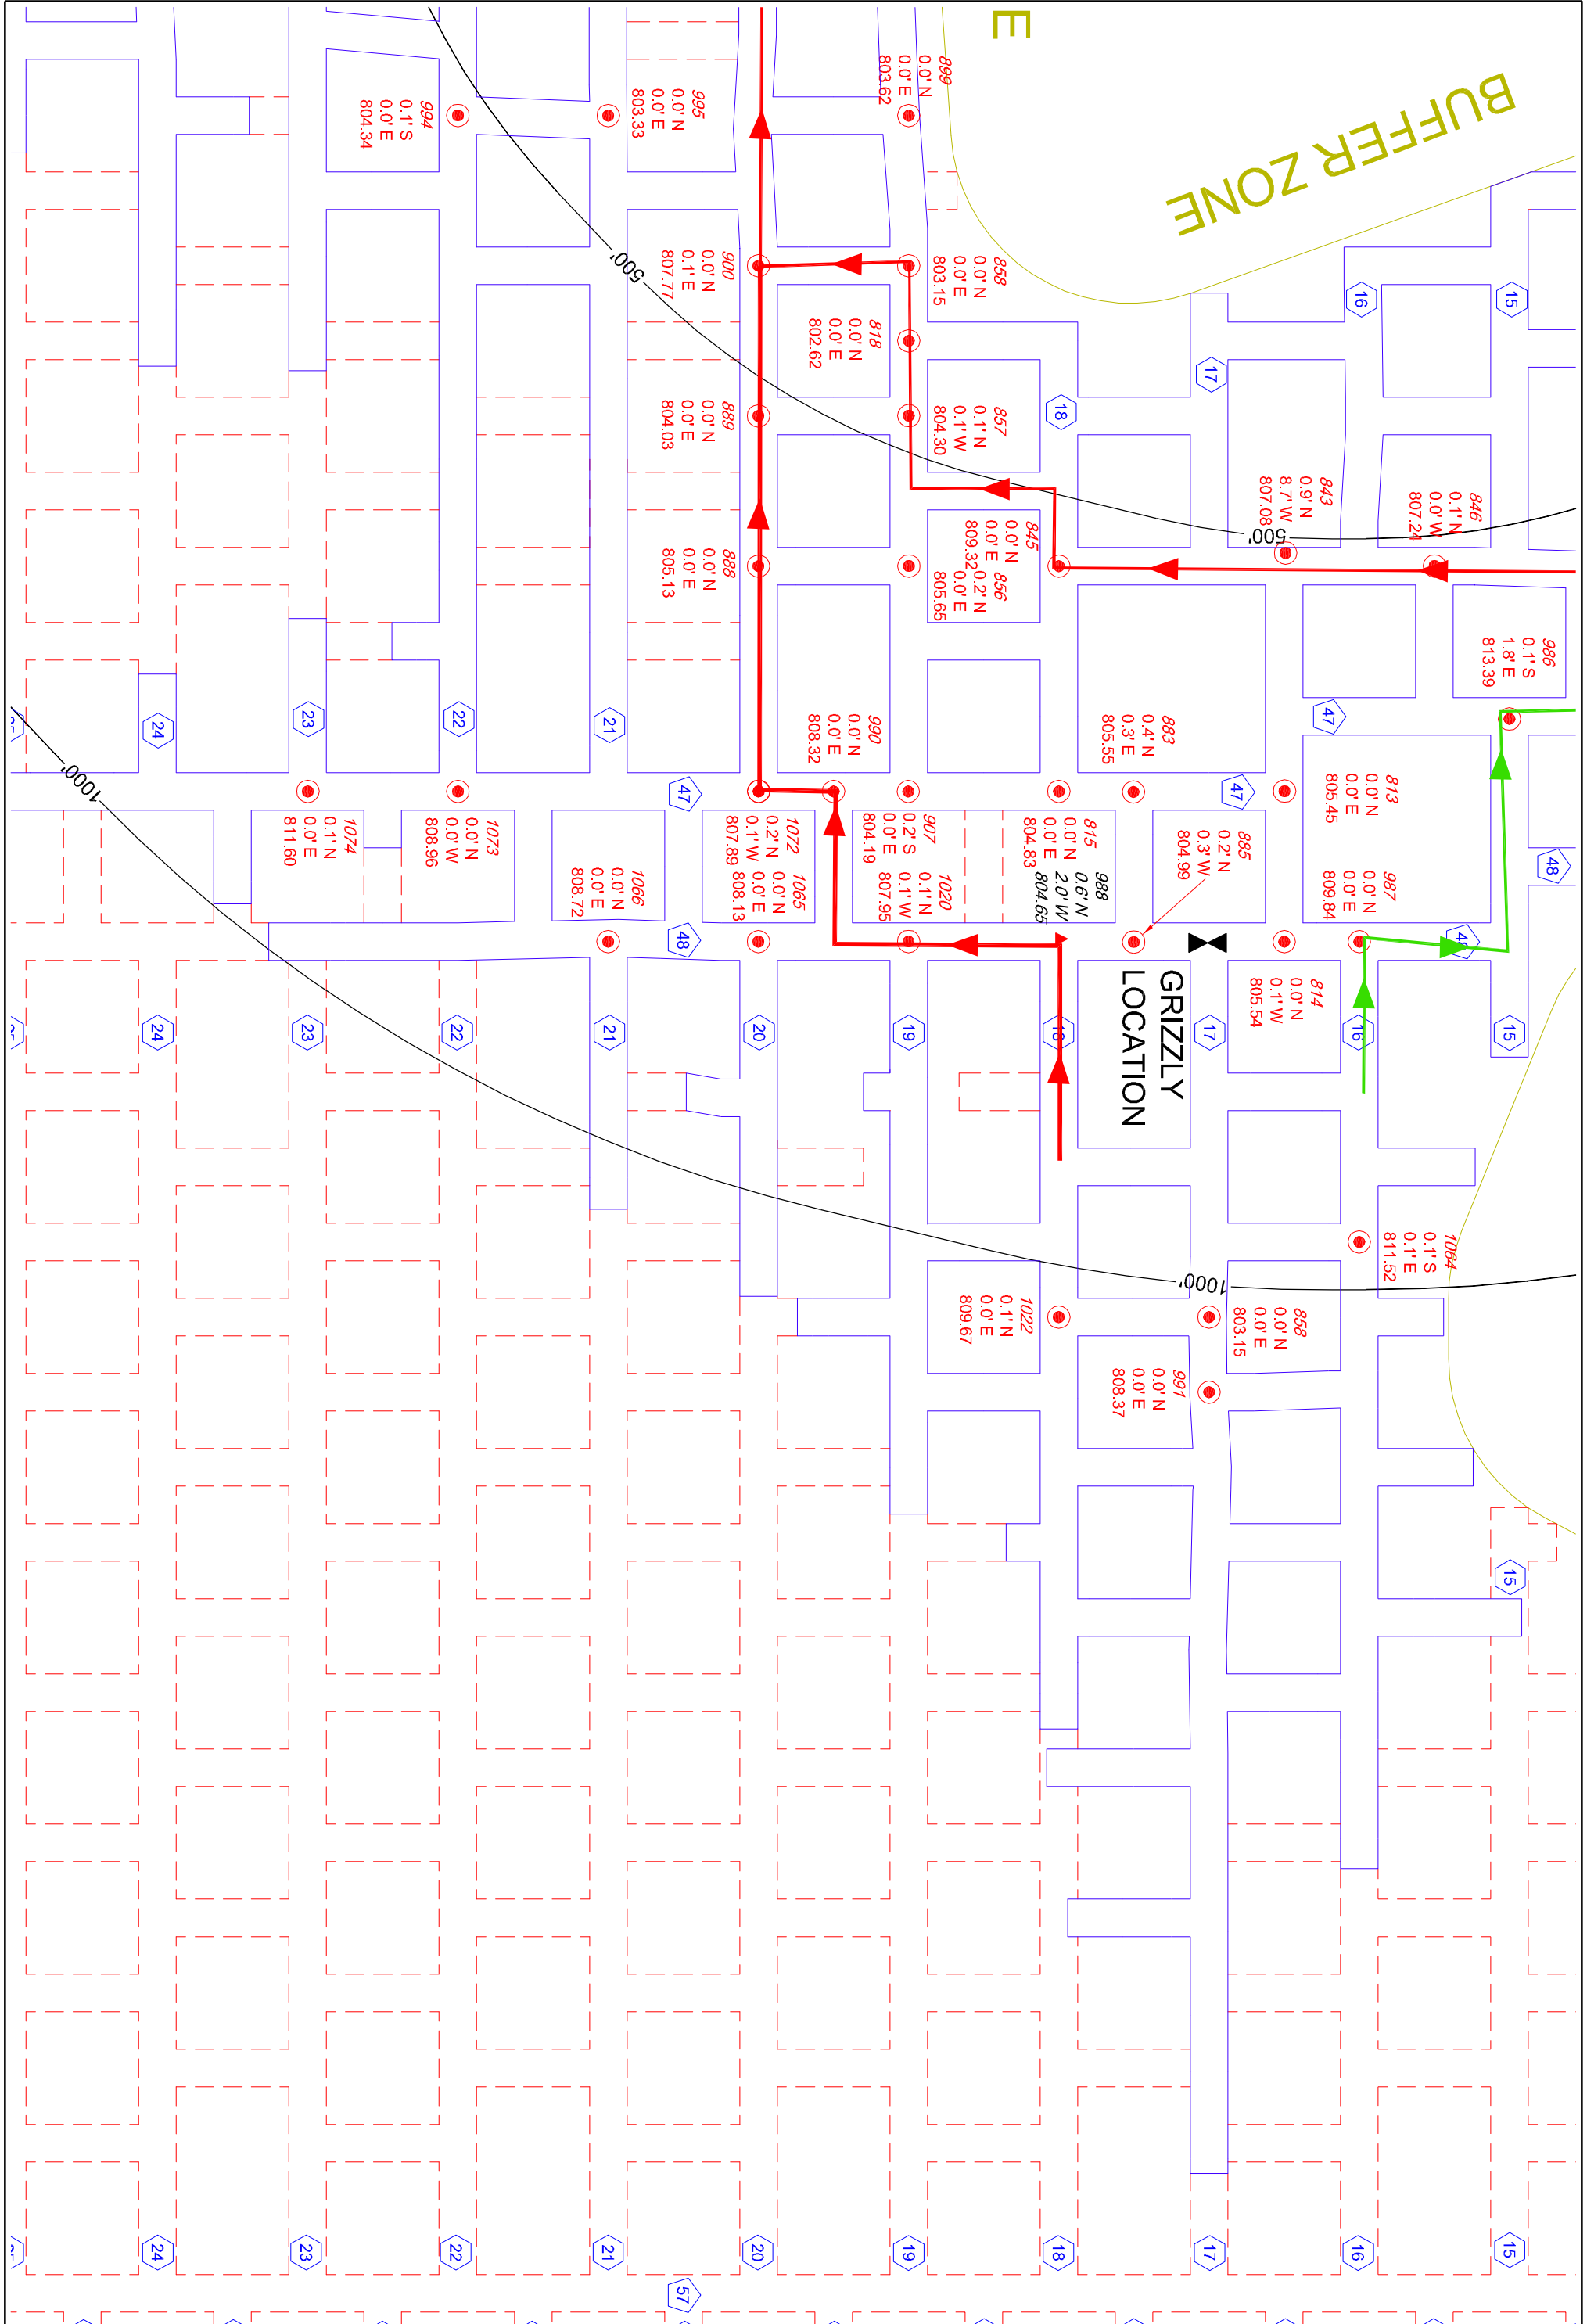

| | | | | | | | | | | | |
|------------------------|-------------------------|-----------------------|-------------------|------------------|-----|--|------|--|-----------|--|----|
| PROJECT NO. 19-0628 | CAD FILE 19-0628.dwg | SURVEYED BY TMH | DRAWN BY TMH | APPROVED BY | NO. | | DATE | | REVISIONS | | BY |
| | | | | | | | | | | | |
| DATE 3/3/19 | CRD FILE 19-0628.crd | SURVEY DATE 3/1/19 | CHECKED BY TMH | SCALE 1"=100' | | | | | | | |

WISCONSIN INDUSTRIAL SAND COMPANY, LLC
A DIVISION OF COVIA HOLDINGS CORP.
MAIDEN ROCK, WISCONSIN
CONTROL POINT DETAIL MAP



Healy Land Surveying
P.O. Box 221
Niagara, WI 54151
Phone: 715-548-0566
info@healysurveying.com

J-71
SHEET NO.