


**LEGEND**

- ELECTRICAL LINE
- WATER LINE
- FIBER OPTIC LINE
- MAIN ESCAPE ROUTE
- SECONDARY ESCAPE ROUTE
- ELECTRIC SUBSTATION
- ELECTRICAL BOX
- TELEPHONE
- + FIRST AID
- △ LAG BOLT IN WALL
- ◇ SURVEY MARKER NAIL IN WALL
- IRON PIPE IN WALL
- WOOD HUB IN GROUND
- ⊕ DRILL STEEL MONUMENT IN WALL
- ⊕ SURFACE CONTROL MONUMENT

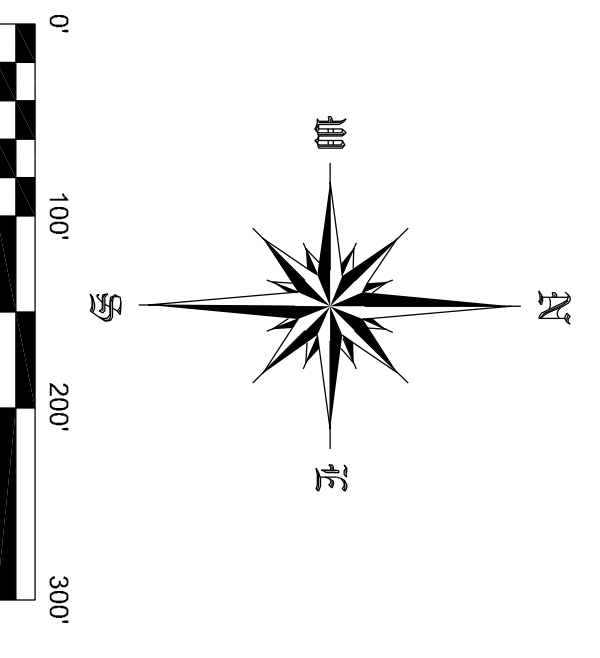

SURFACE CONTROL POINT COORDINATES REFERENCED TO PIERCE COUNTY COORDINATE SYSTEM

PT NO.	NORTHING	EASTING	ELEVATION
2001	255332.281	532418.010	1077.52
2002	255341.674	534183.858	1079.35
2005	255590.980	534603.826	1086.98
2010	255925.624	533675.772	1041.34
2011	257180.980	533532.589	1060.72
2012	258428.988	532977.032	895.76
2013	259461.458	531344.186	892.88
2014	259534.447	531344.186	892.88
2015	252844.147	530263.488	707.19

POINT	ELEV
CP-1035	801.27
CP-1036	797.70
CP-1037	799.95
CP-1038	800.82
CP-1039	799.95
CP-1040	799.95
CP-1041	799.95
CP-1042	802.43
CP-1043	801.07
CP-1044	800.72
CP-1045	801.03
CP-1046	820.13
CP-1047	818.85
CP-1048	820.93
CP-1049	803.92
CP-1050	804.71
CP-1051	806.57
CP-1052	801.79
CP-1053	803.24
CP-1054	806.50
CP-1055	810.50
CP-1057	809.52
CP-1058	810.78
CP-1059	810.45
CP-1060	810.06
CP-1061	810.69
CP-1062	809.57
CP-1063	809.67
CP-1064	811.52
CP-1065	808.13
CP-1066	808.72
CP-1067	810.17
CP-1068	822.16
CP-1069	819.87
CP-1071	821.08
CP-1072	807.89
CP-1073	808.96
CP-1074	811.60
CP-1075	814.01
CP-1076	816.65
CP-1077	815.53
CP-1078	820.21
CP-1079	817.25
CP-1080	816.06
CP-1081	807.38
CP-1082	805.32
CP-1083	805.07
CP-1084	807.38
CP-1085	806.47
CP-1086	823.23
CP-1087	822.68
CP-1088	822.82
CP-1089	821.98
CP-1090	822.94
CP-1091	820.58
CP-1092	820.98
CP-1093	819.07
CP-1094	805.71
CP-1095	806.11
CP-1096	805.65
CP-1097	803.26
CP-1098	801.20
CP-1099	801.63
CP-1100	800.85
CP-1101	822.31
CP-1102	821.22
CP-1103	817.91
CP-1104	818.24
CP-1105	814.05

WISCONSIN INDUSTRIAL SAND COMPANY, LLC  
 A DIVISION OF COVIA HOLDINGS CORP.  
 MAIDEN ROCK, WISCONSIN  
 CONTROL POINT LOCATION MAP

Healy Land Surveying  
 P.O. Box 221  
 Niagara, WI 54151  
 Phone: 715-548-0566  
 info@healysurveying.com

PROJECT NO.	CAD FILE	SURVEYED BY	DRAWN BY	APPROVED BY	NO.	DATE	REVISIONS	BY
19-0633	19-0633.dwg	TMH	TMH					
DATE	CRD FILE	SURVEY DATE	CHECKED BY	SCALE				
3/29/2019	19-0633.crd	3/28/2019	TMH	1"=100'				
					1	4/15/2019	BUFFERS	TMH