


BUFFER ZONE

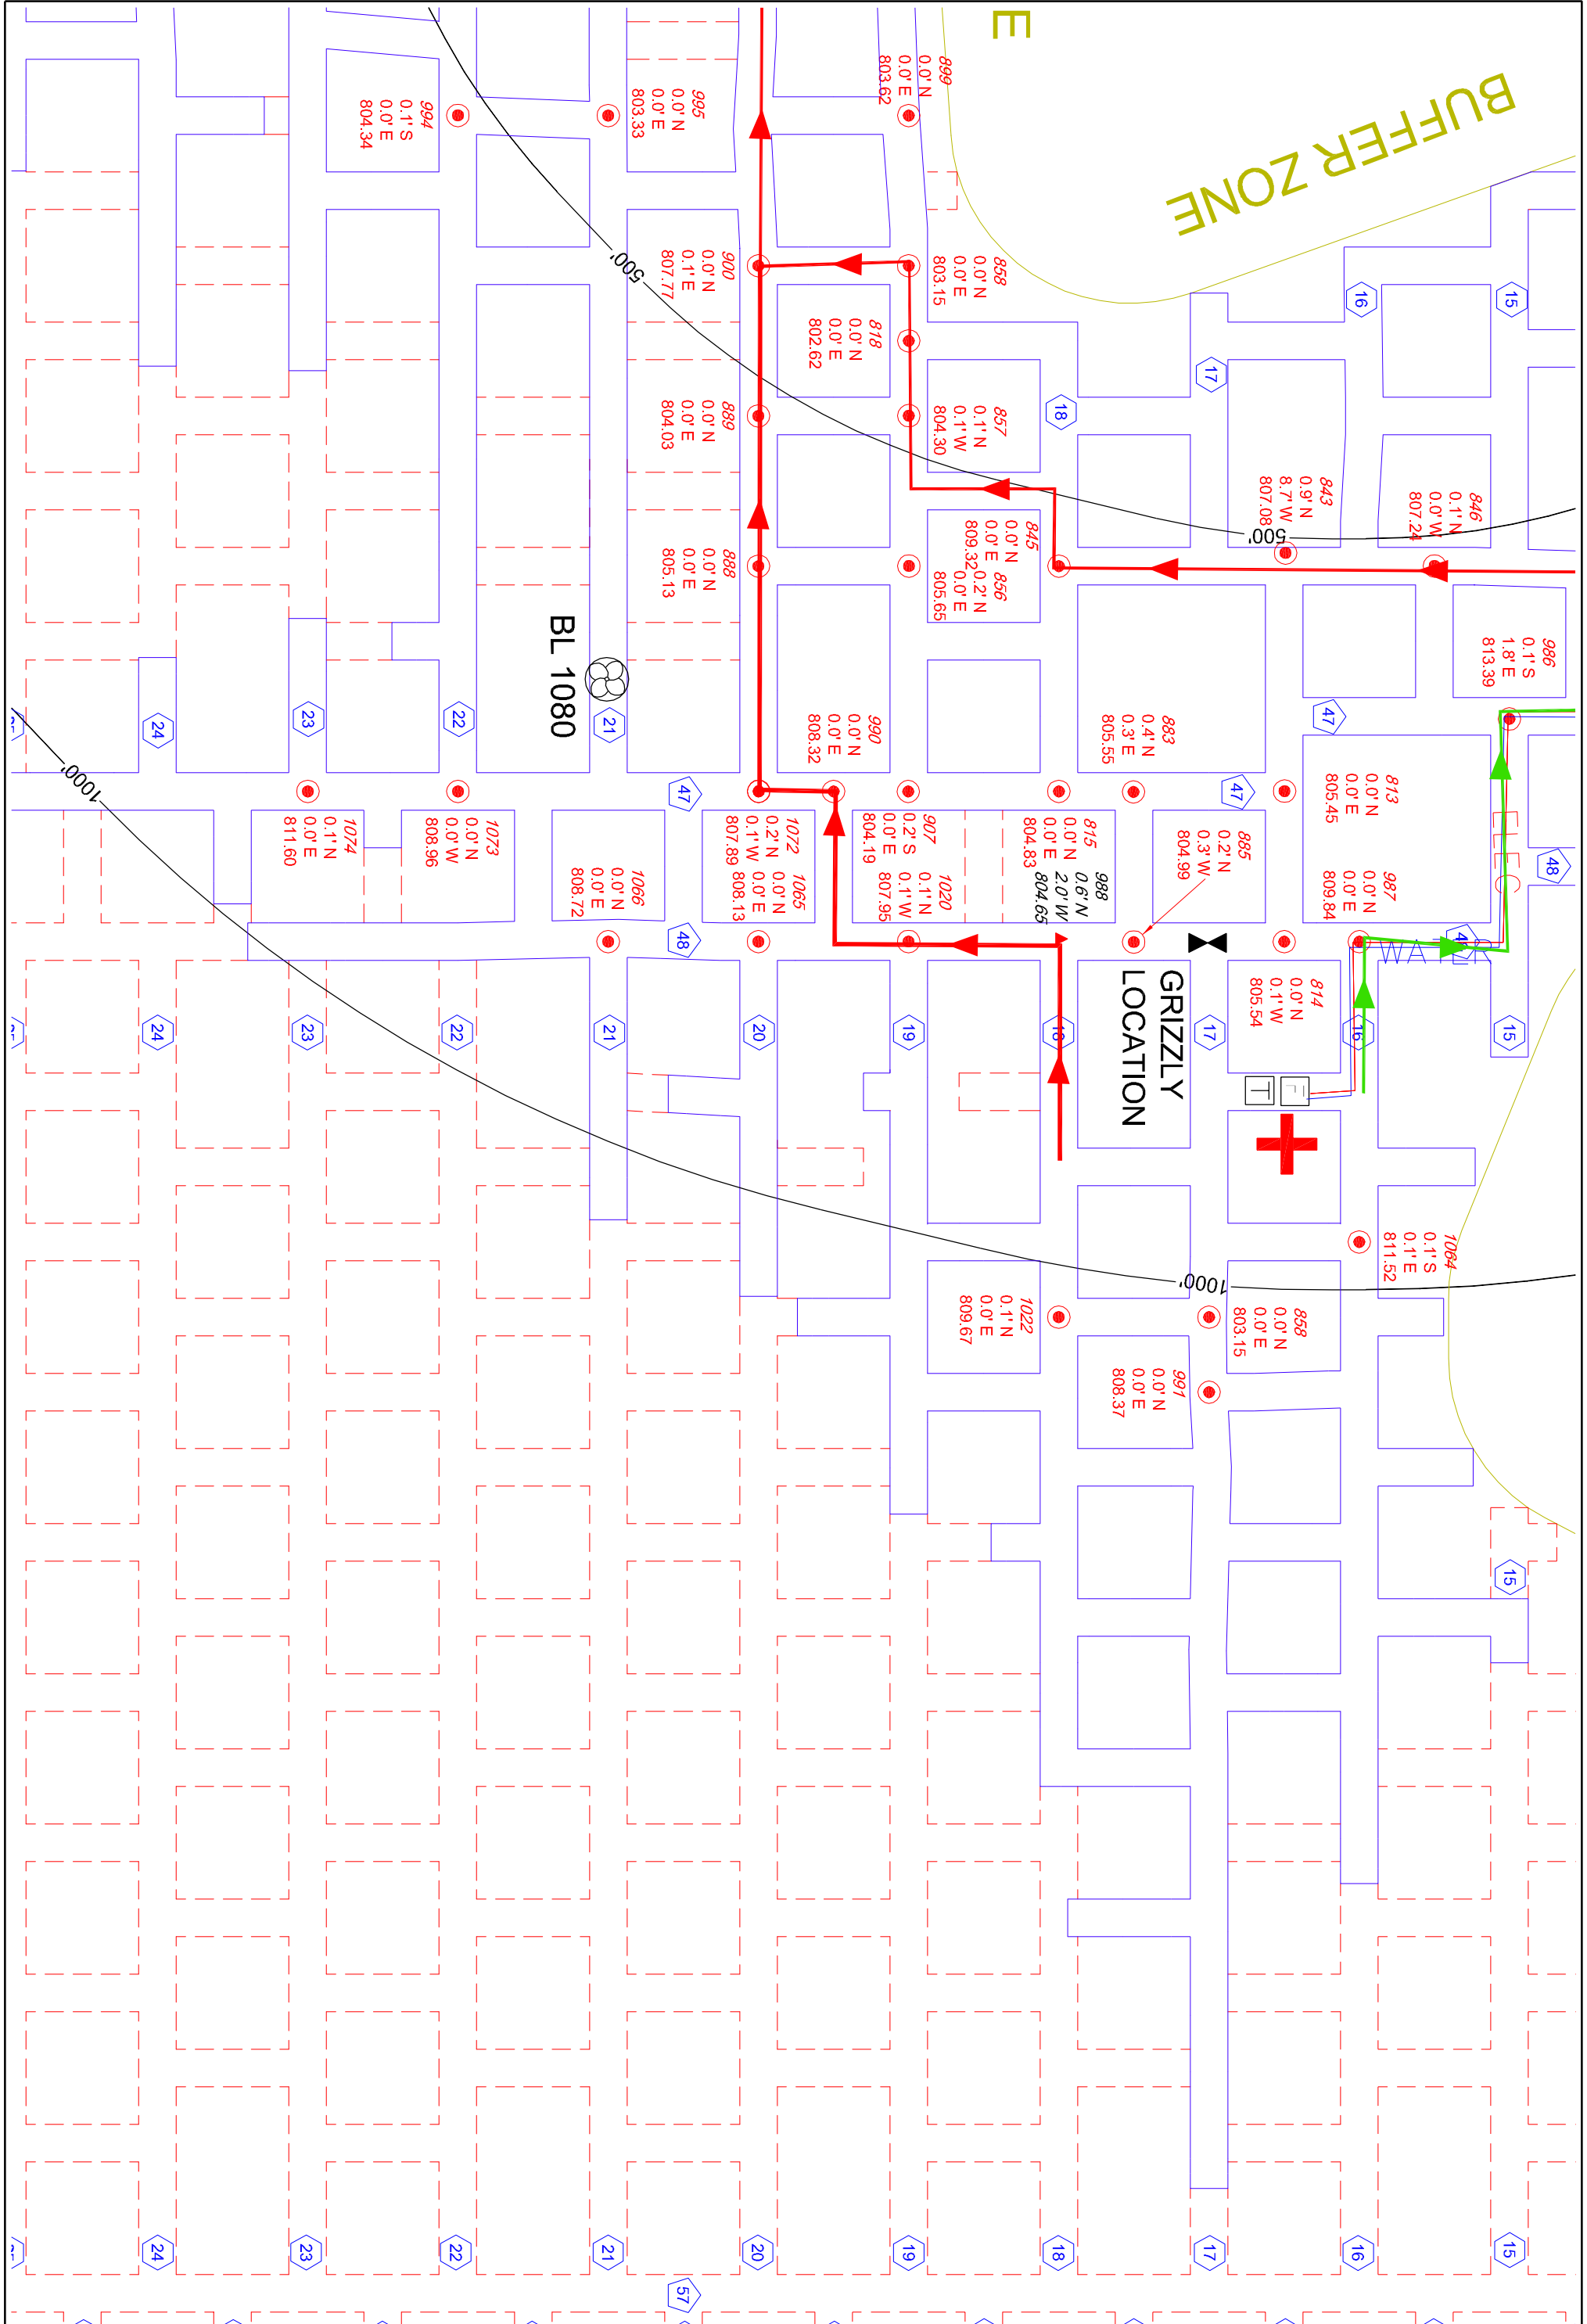

GRIZZLY LOCATION

BL 1080

E

J-71
SHEET NO.

PROJECT NO. 19-0633	CAD FILE 19-0633.dwg	SURVEYED BY TMH	DRAWN BY TMH	APPROVED BY	NO.	DATE	REVISIONS	BY
DATE 3/29/19	CRD FILE 19-0633.crd	SURVEY DATE 3/28/19	CHECKED BY TMH	SCALE 1"=100'				

WISCONSIN INDUSTRIAL SAND COMPANY, LLC
A DIVISION OF COVIA HOLDINGS CORP.
MAIDEN ROCK, WISCONSIN
CONTROL POINT DETAIL MAP

Healy Land Surveying
P.O. Box 221
Niagara, WI 54151
Phone: 715-548-0566
info@healysurveying.com