













**LEGEND**

-  ELECTRICAL LINE
-  WATER LINE
-  FIBER OPTIC LINE
-  MAIN ESCAPE ROUTE
-  SECONDARY ESCAPE ROUTE
-  ELECTRICAL SUBSTATION
-  ELECTRICAL BOX
-  TELEPHONE
-  FIRST AID
-  SURFACE CONTROL MONUMENT

SURFACE CONTROL POINT COORDINATES REFERENCED TO DIERCE COUNTY COORDINATE SYSTEM

| PT. NO. | NORTHING   | EASTING    | ELEVATION |
|---------|------------|------------|-----------|
| 2001    | 25633.281  | 532418.010 | 1077.52   |
| 2002    | 25634.674  | 534183.858 | 1079.56   |
| 2005    | 256593.990 | 534603.826 | 1086.98   |
| 2010    | 256925.624 | 533875.772 | 1041.34   |
| 2011    | 257180.980 | 533532.559 | 1060.72   |
| 2012    | 256428.586 | 532577.032 | 936.76    |
| 2013    | 256461.466 | 531944.106 | 895.88    |
| 2014    | 257698.981 | 525134.181 | 687.51    |
| 2015    | 262844.147 | 530263.488 | 707.19    |

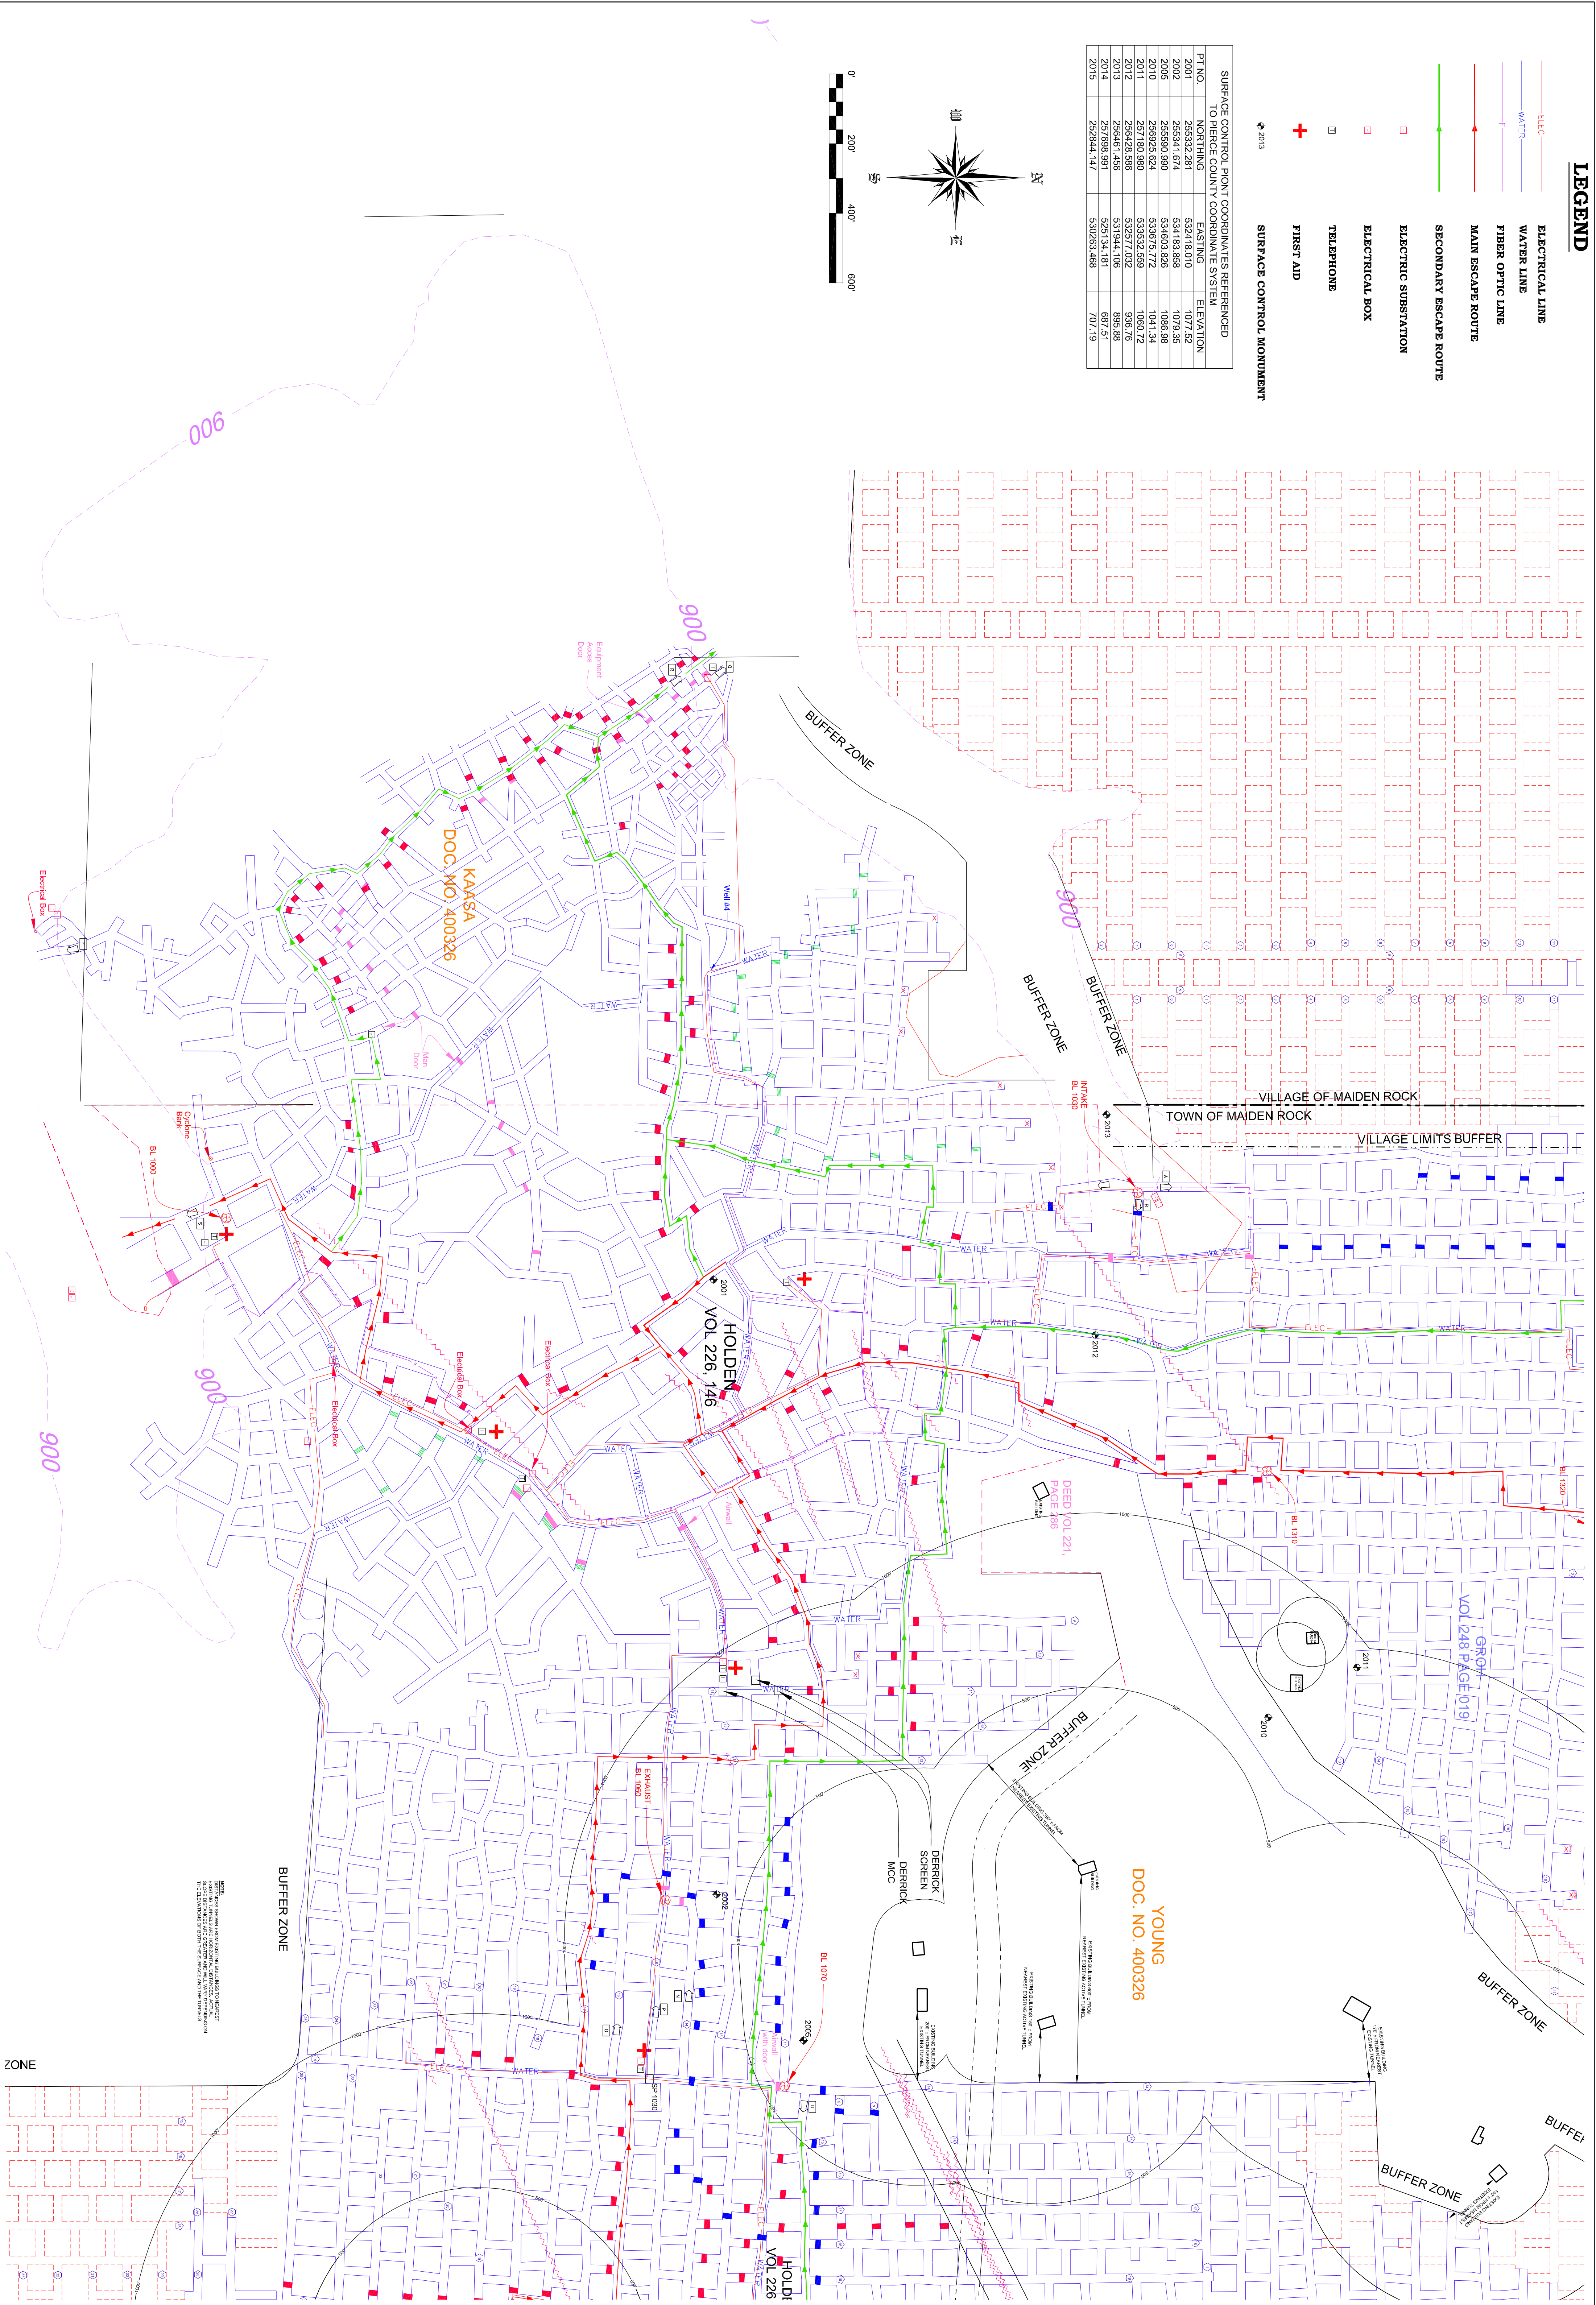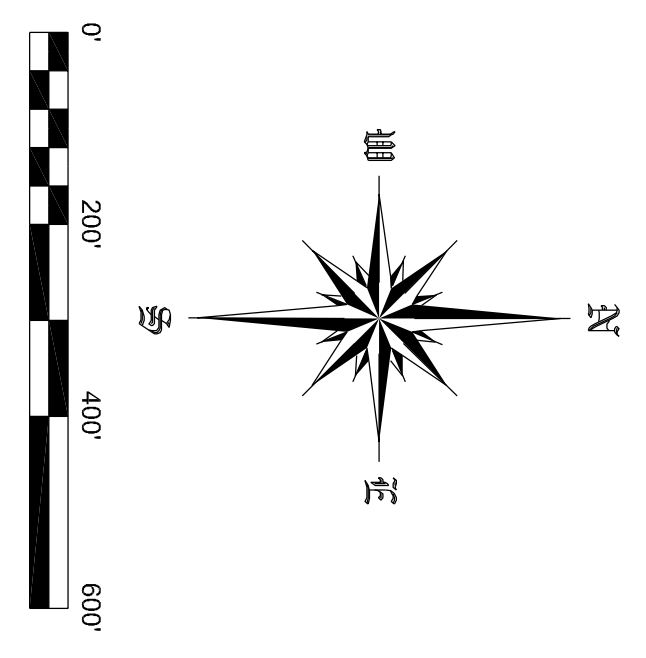

NOTE: THIS DRAWING IS A PRELIMINARY DESIGN. THE CLIENT SHALL BE RESPONSIBLE FOR VERIFYING THE ACCURACY OF ALL INFORMATION PROVIDED AND FOR OBTAINING ALL NECESSARY PERMITS AND APPROVALS FROM THE APPROPRIATE AGENCIES. THE CLIENT SHALL BE RESPONSIBLE FOR OBTAINING ALL NECESSARY PERMITS AND APPROVALS FROM THE APPROPRIATE AGENCIES.

| PROJECT NO. | CAD FILE    | SURVEYED BY | DRAWN BY   | APPROVED BY | NO. | DATE | REVISIONS | BY |
|-------------|-------------|-------------|------------|-------------|-----|------|-----------|----|
| 19-0639     | 19-0639.dwg | TMH         | TMH        |             |     |      |           |    |
| DATE        | CRD FILE    | SURVEY DATE | CHECKED BY | SCALE       |     |      |           |    |
| 5/2/2019    | 19-0639.crd | 4/30/2019   | TMH        | 1"=200'     |     |      |           |    |

WISCONSIN INDUSTRIAL SAND COMPANY, LLC  
 A DIVISION OF COVIA HOLDINGS CORP.  
 MAIDEN ROCK, WISCONSIN  
 OWNERSHIP MAP



Healy Land Surveying  
 P.O. Box 221  
 Niagara, WI 54151  
 Phone: 715-548-0566  
 info@healysurveying.com

A-1  
 SHEET NO.